


ORIGINAL SURVEY PLOTTED  
NOTE BOOK NO. \_\_\_\_\_  
DATE \_\_\_\_\_

FINAL SURVEY PLOTTED  
NOTE BOOK NO. \_\_\_\_\_  
DATE \_\_\_\_\_

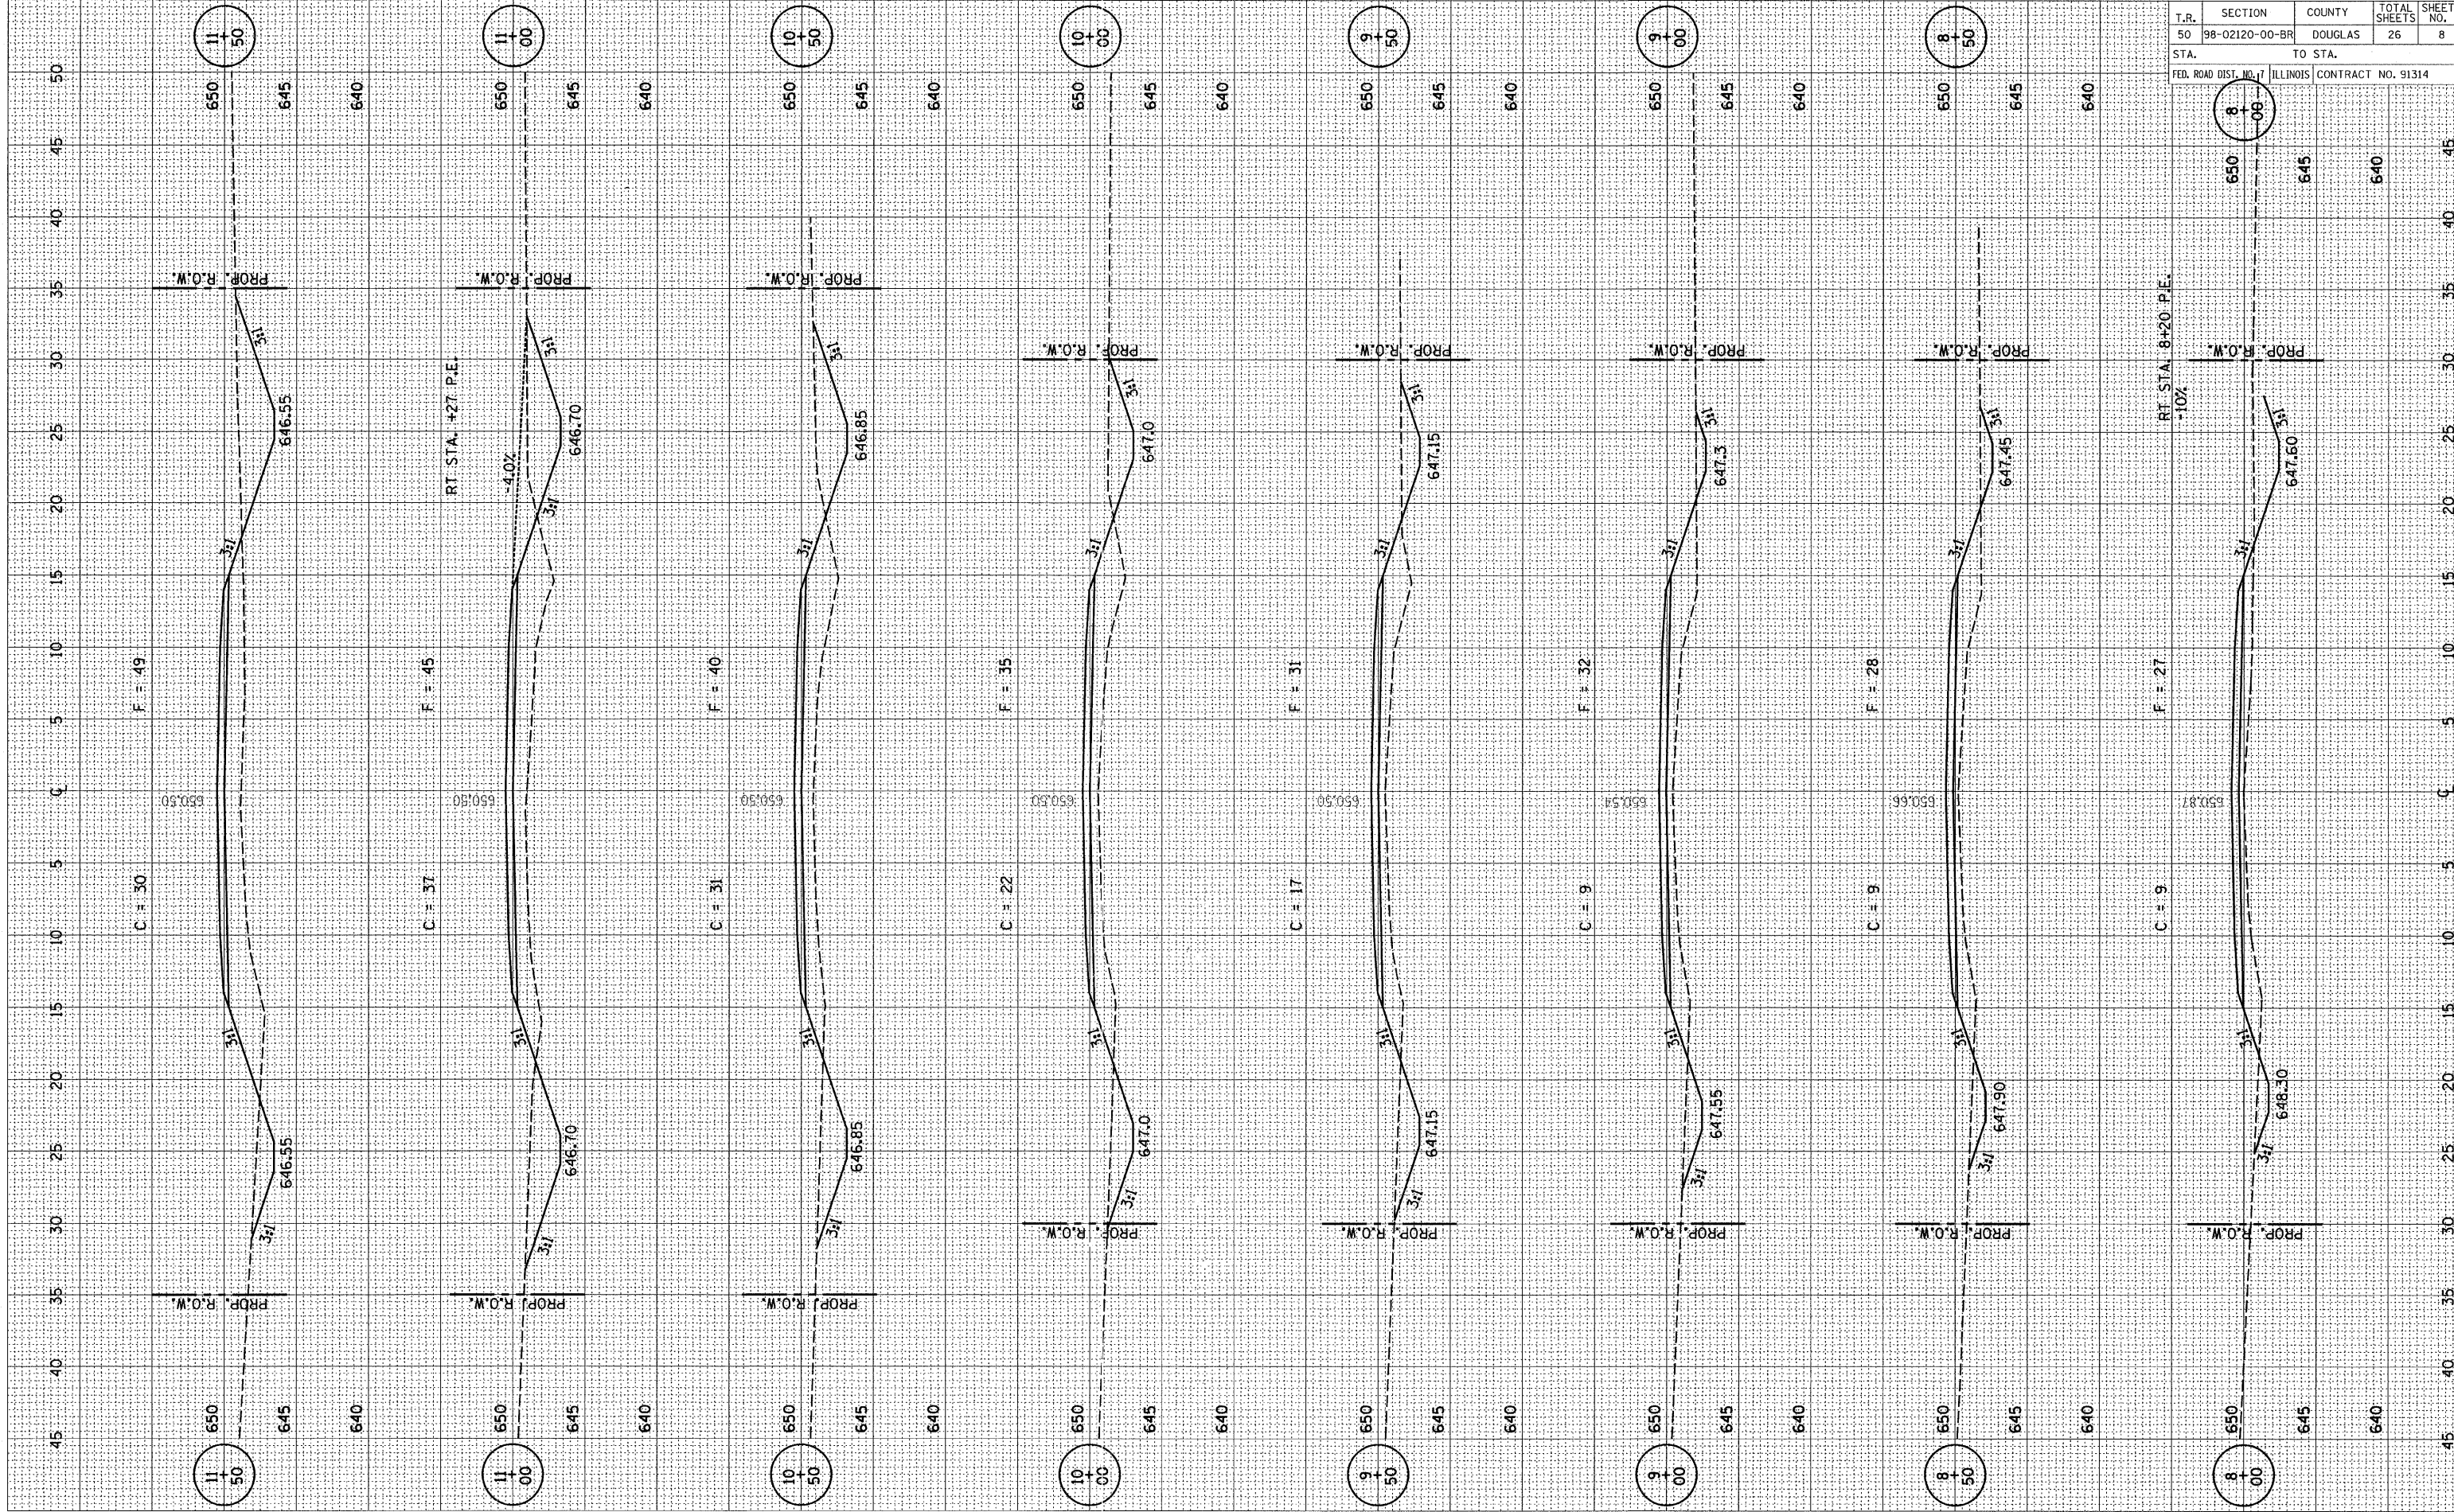

T.R.	SECTION	COUNTY	TOTAL SHEETS	SHEET NO.
50	98-02120-00-BR	DOUGLAS	26	8
STA.	TO STA.			

FED. ROAD DIST. NO. 7 ILLINOIS CONTRACT NO. 91314

