


T.R.	SECTION	COUNTY	TOTAL SHEETS	SHEET NO.
50	98-02120-00-BR	DOUGLAS	26	12
STA.		TO STA.		
65		80		
FED. ROAD DIST. NO. 7 ILLINOIS CONTRACT NO. 91314				

BY	DATE
FINAL SURVEY	SURVEYED
NOTE BOOK	PLOTTED
NO.	TEMPLATE
	AREAS CHECKED

BY	DATE
ORIGINAL SURVEY	SURVEYED
NOTE BOOK	PLOTTED
NO.	TEMPLATE
	AREAS CHECKED

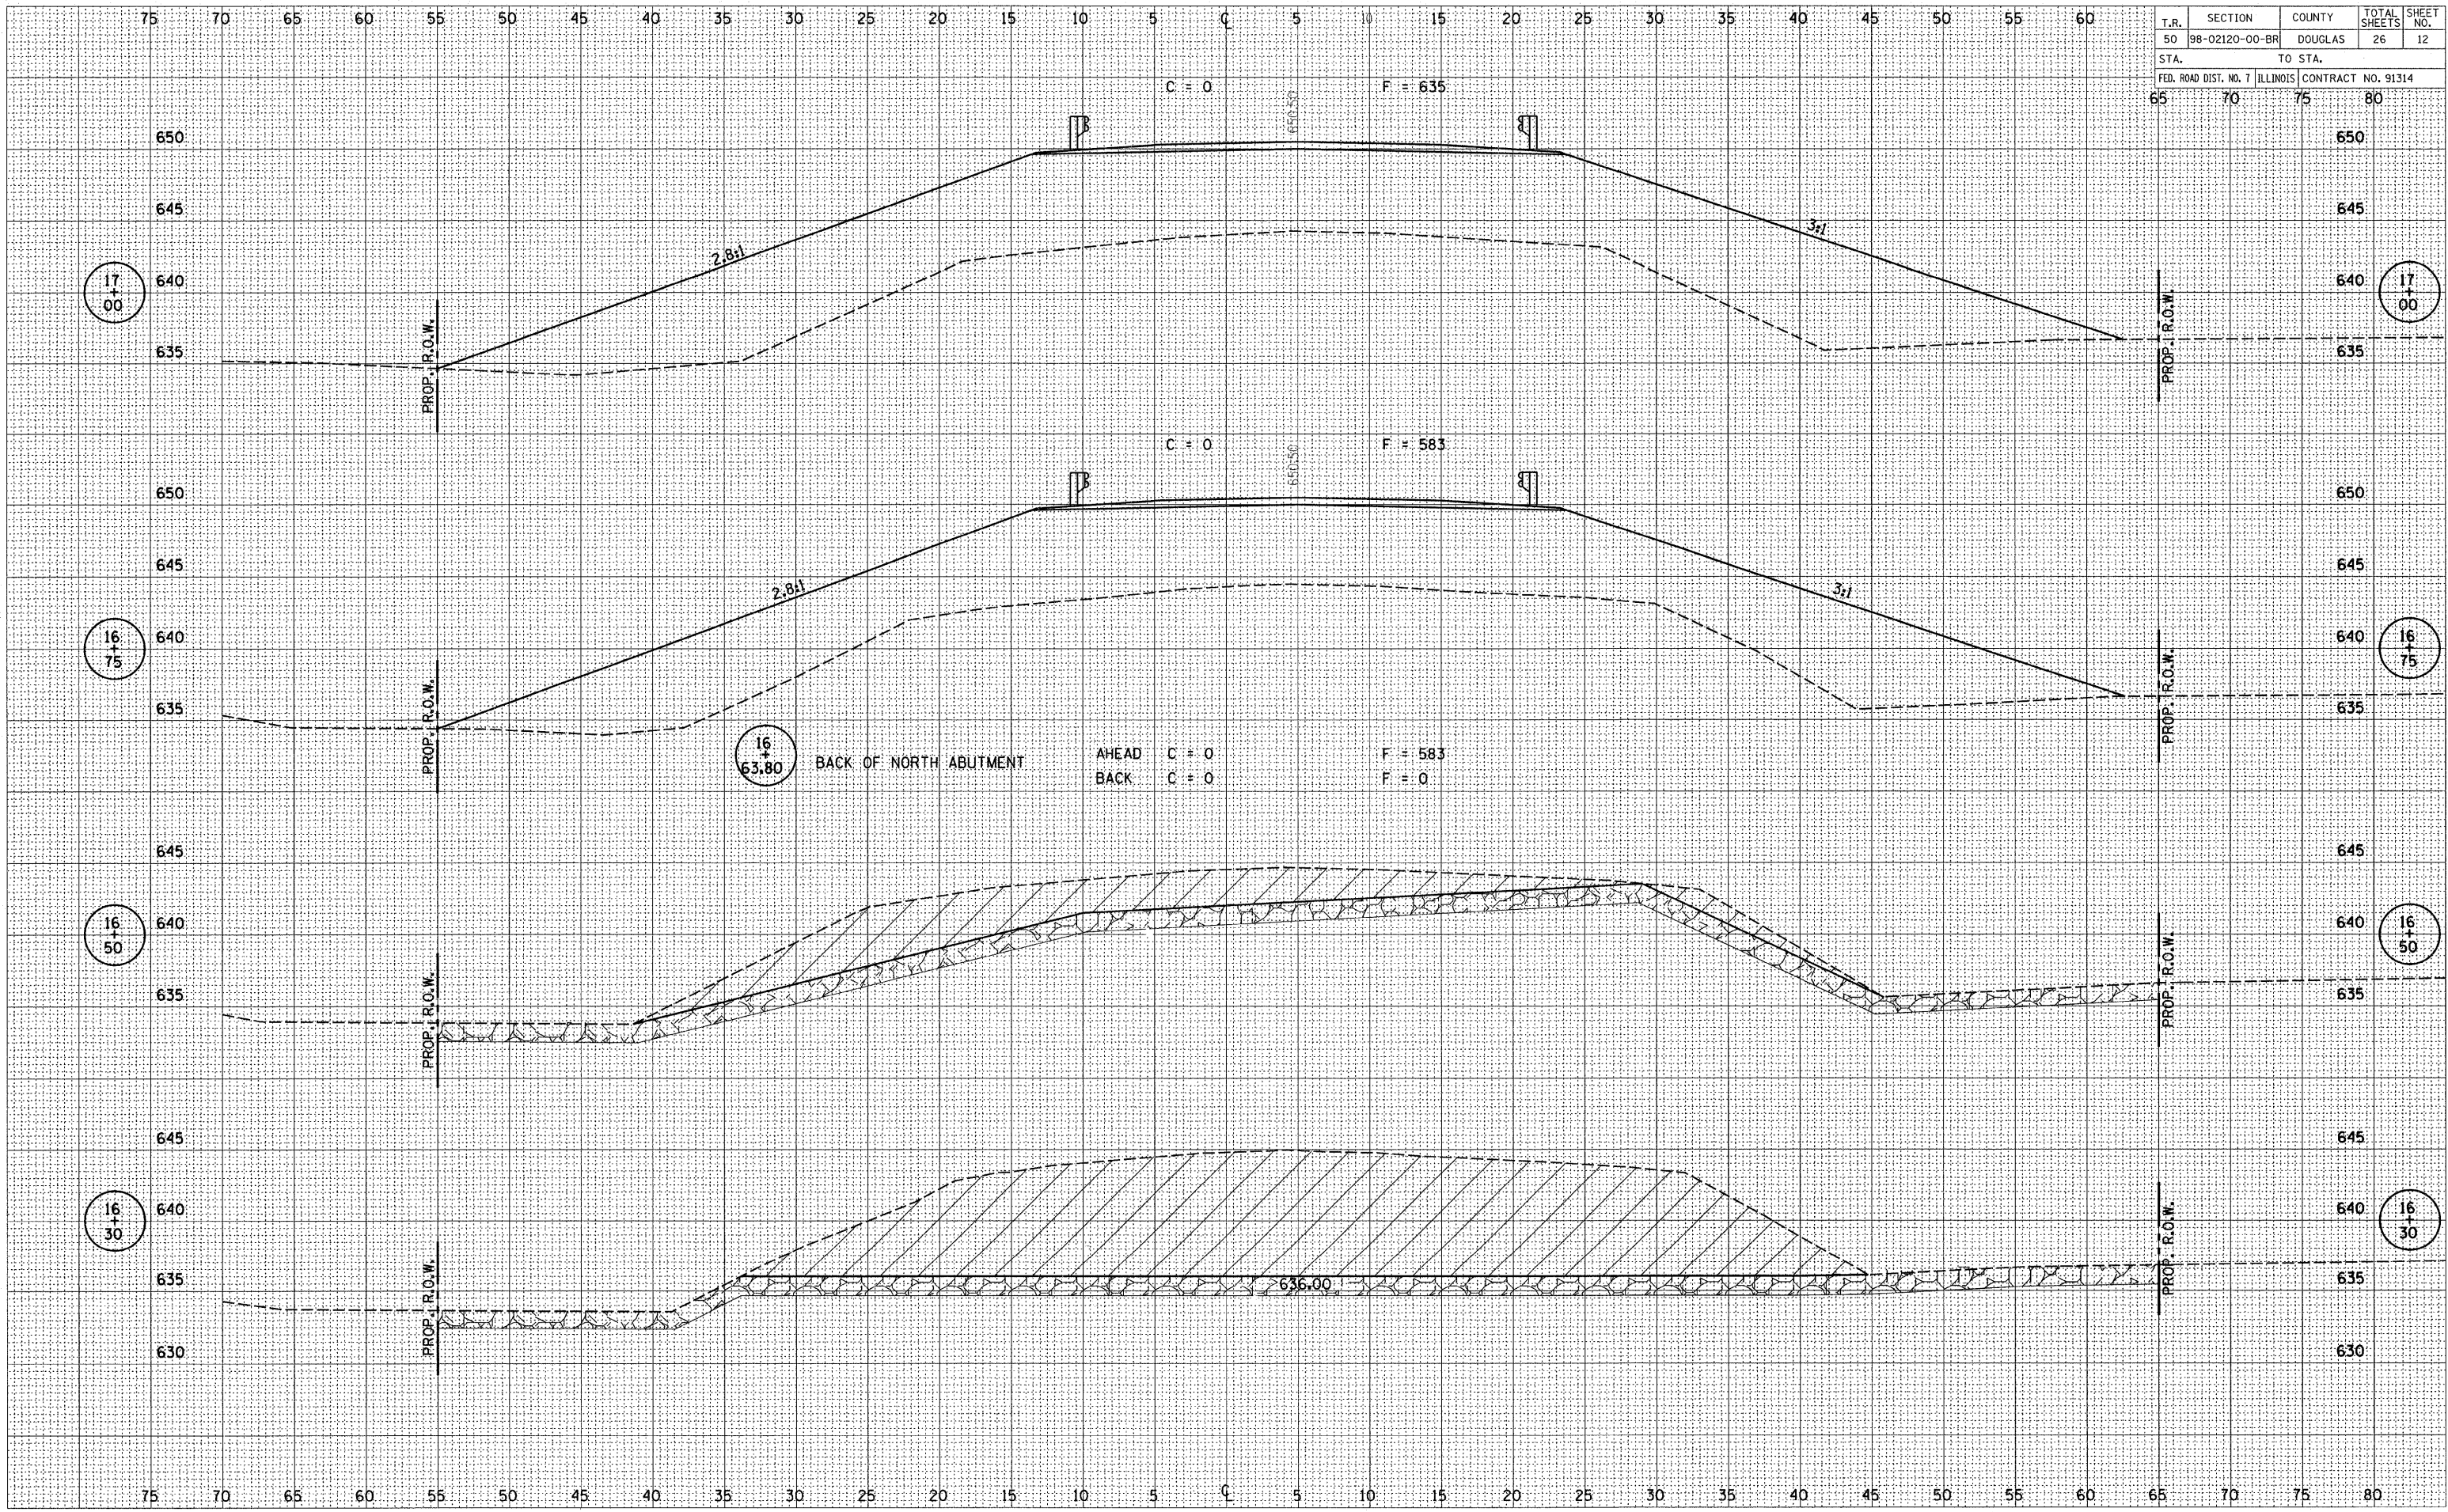

17
00

17
00

16
75

16
75

16
63.80

BACK OF NORTH ABUTMENT

AHEAD C = 0
BACK C = 0

F = 583
F = 0

16
50

16
50

16
30

16
30

636.00