


DATE	
BY	
PROJECT	
DATE	
BY	
PROJECT	
DATE	
BY	
PROJECT	

DATE	
BY	
PROJECT	
DATE	
BY	
PROJECT	
DATE	
BY	
PROJECT	

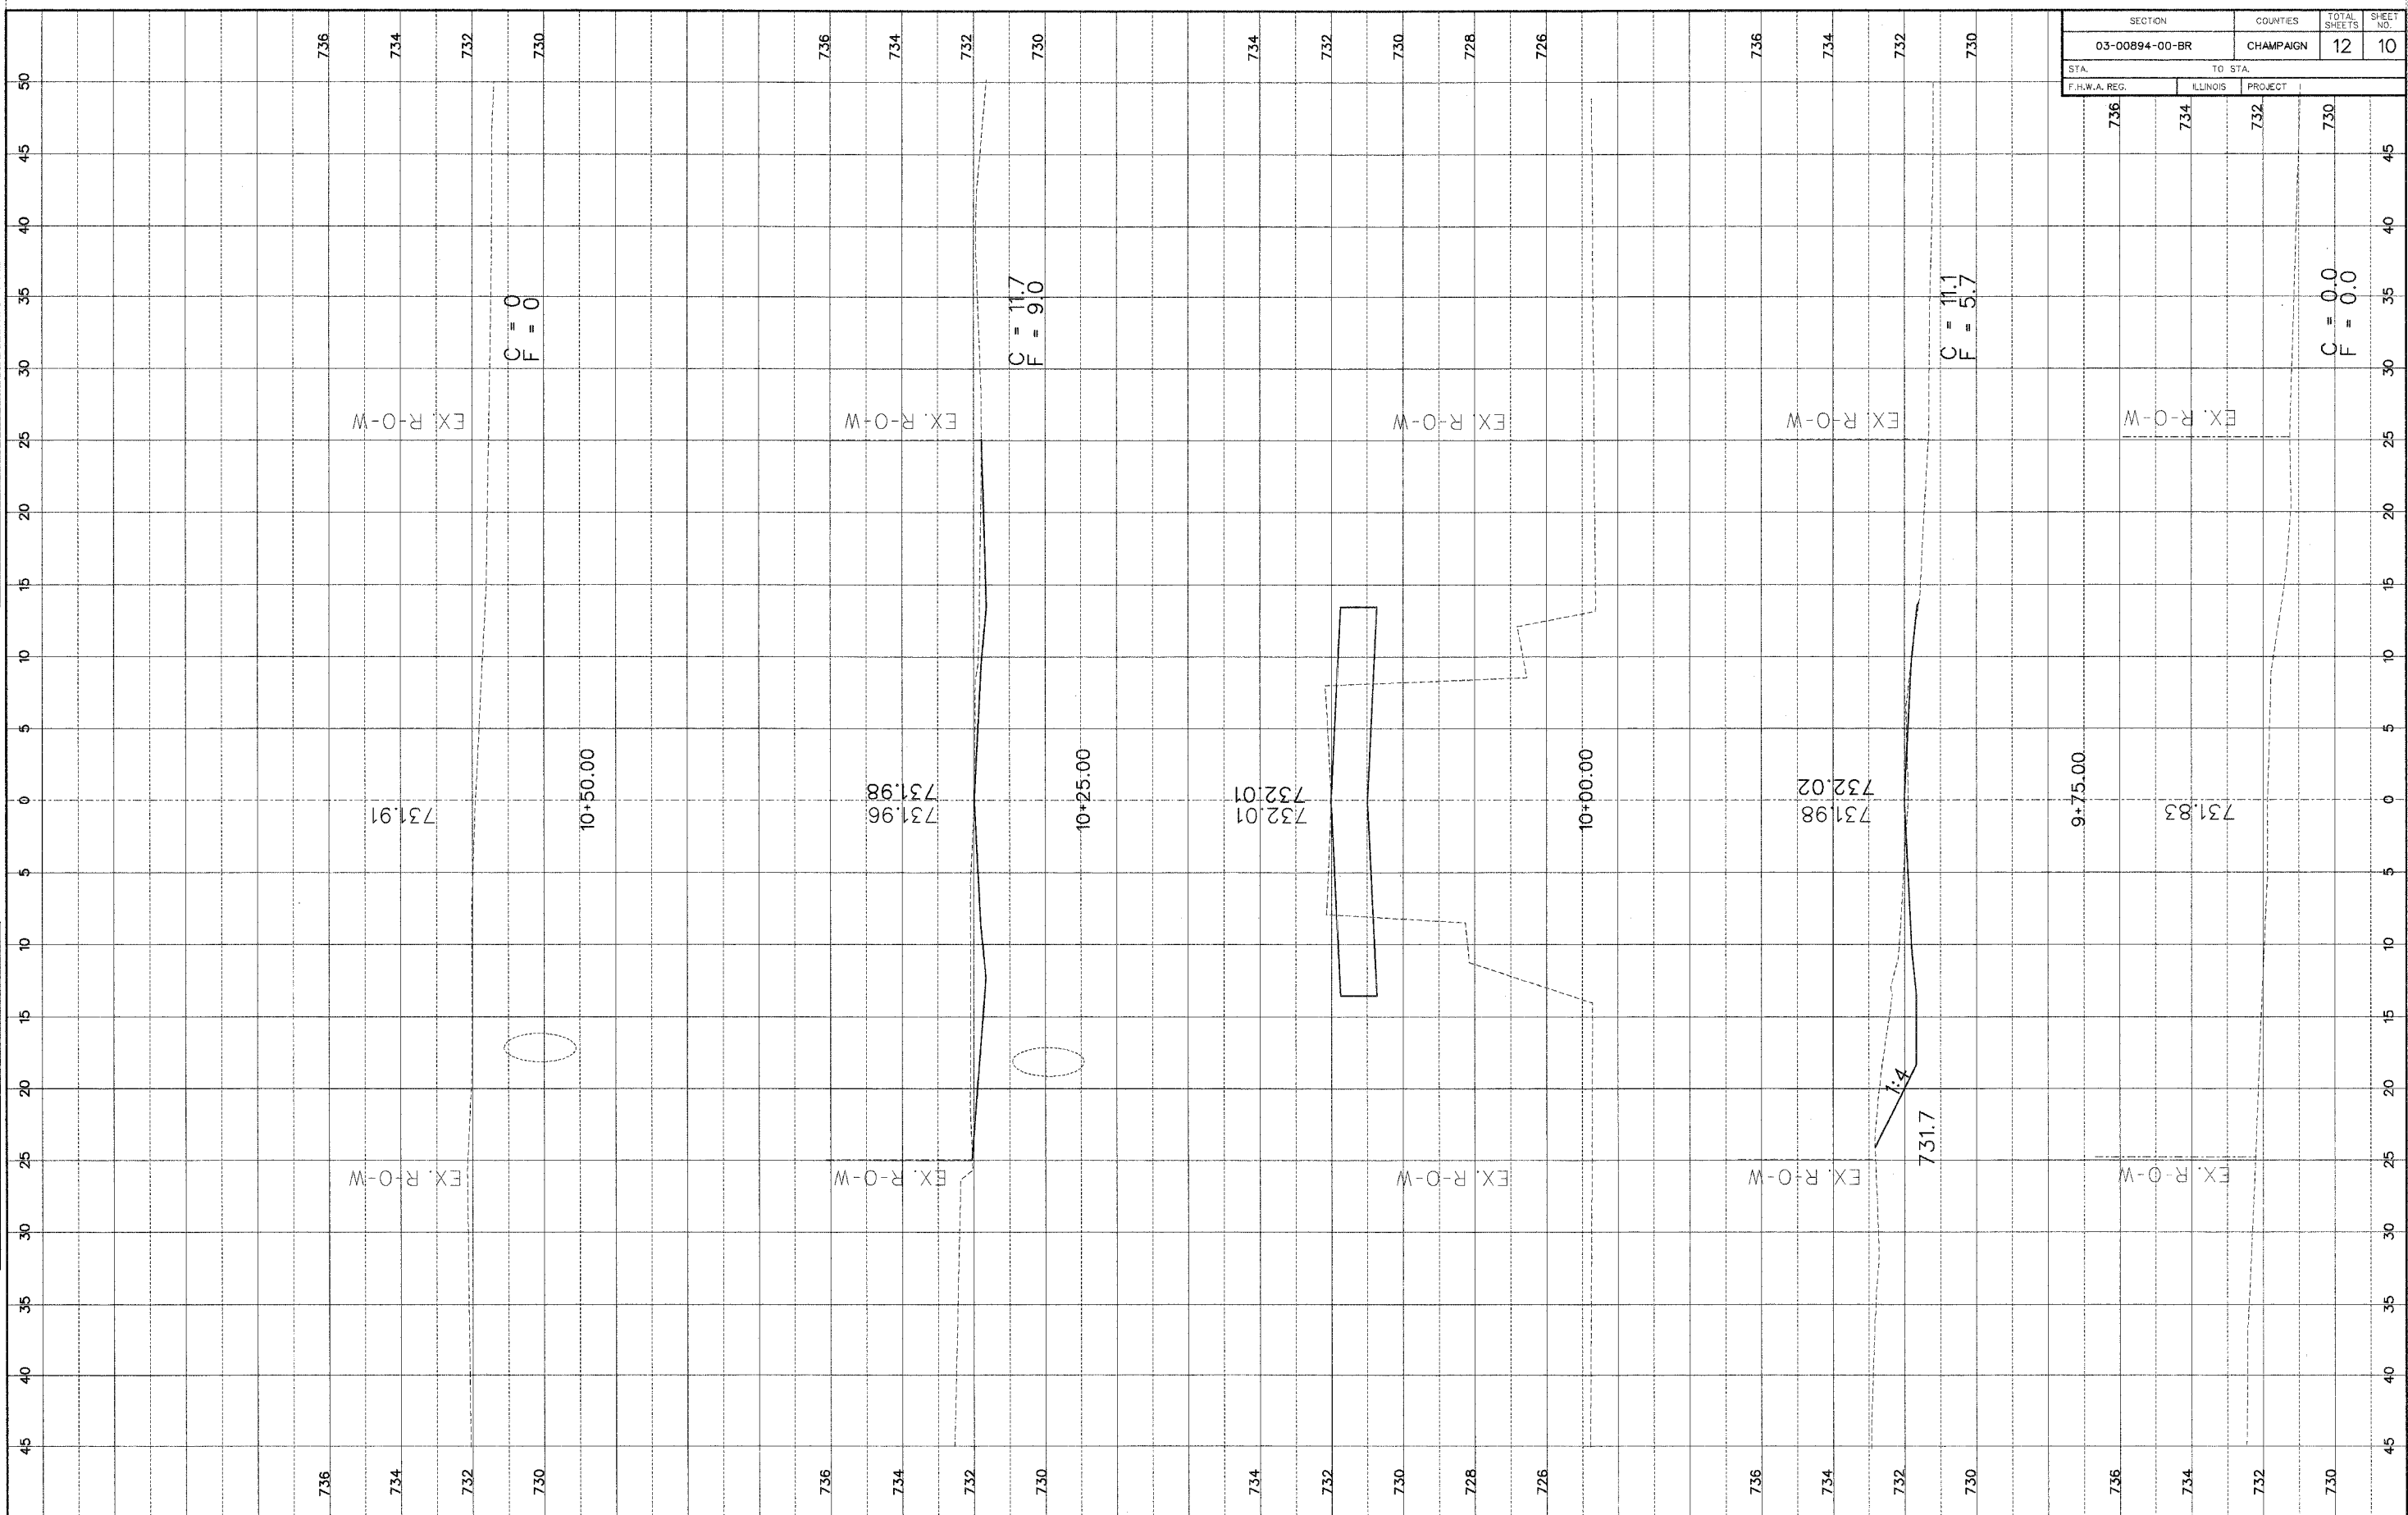

SECTION		COUNTIES	TOTAL SHEETS	SHEET NO.
03-00894-00-BR		CHAMPAIGN	12	10
STA.	TO STA.			
F.H.W.A. REG.	ILLINOIS	PROJECT		
736	734	732	730	