


SECTION		COUNTIES	TOTAL SHEETS	SHEET NO.
03-00894-00-BR		CHAMPAIGN	12	11
STA.	TO STA.			
F.H.W.A. REG.	ILLINOIS	PROJECT		
730	728	726	724	

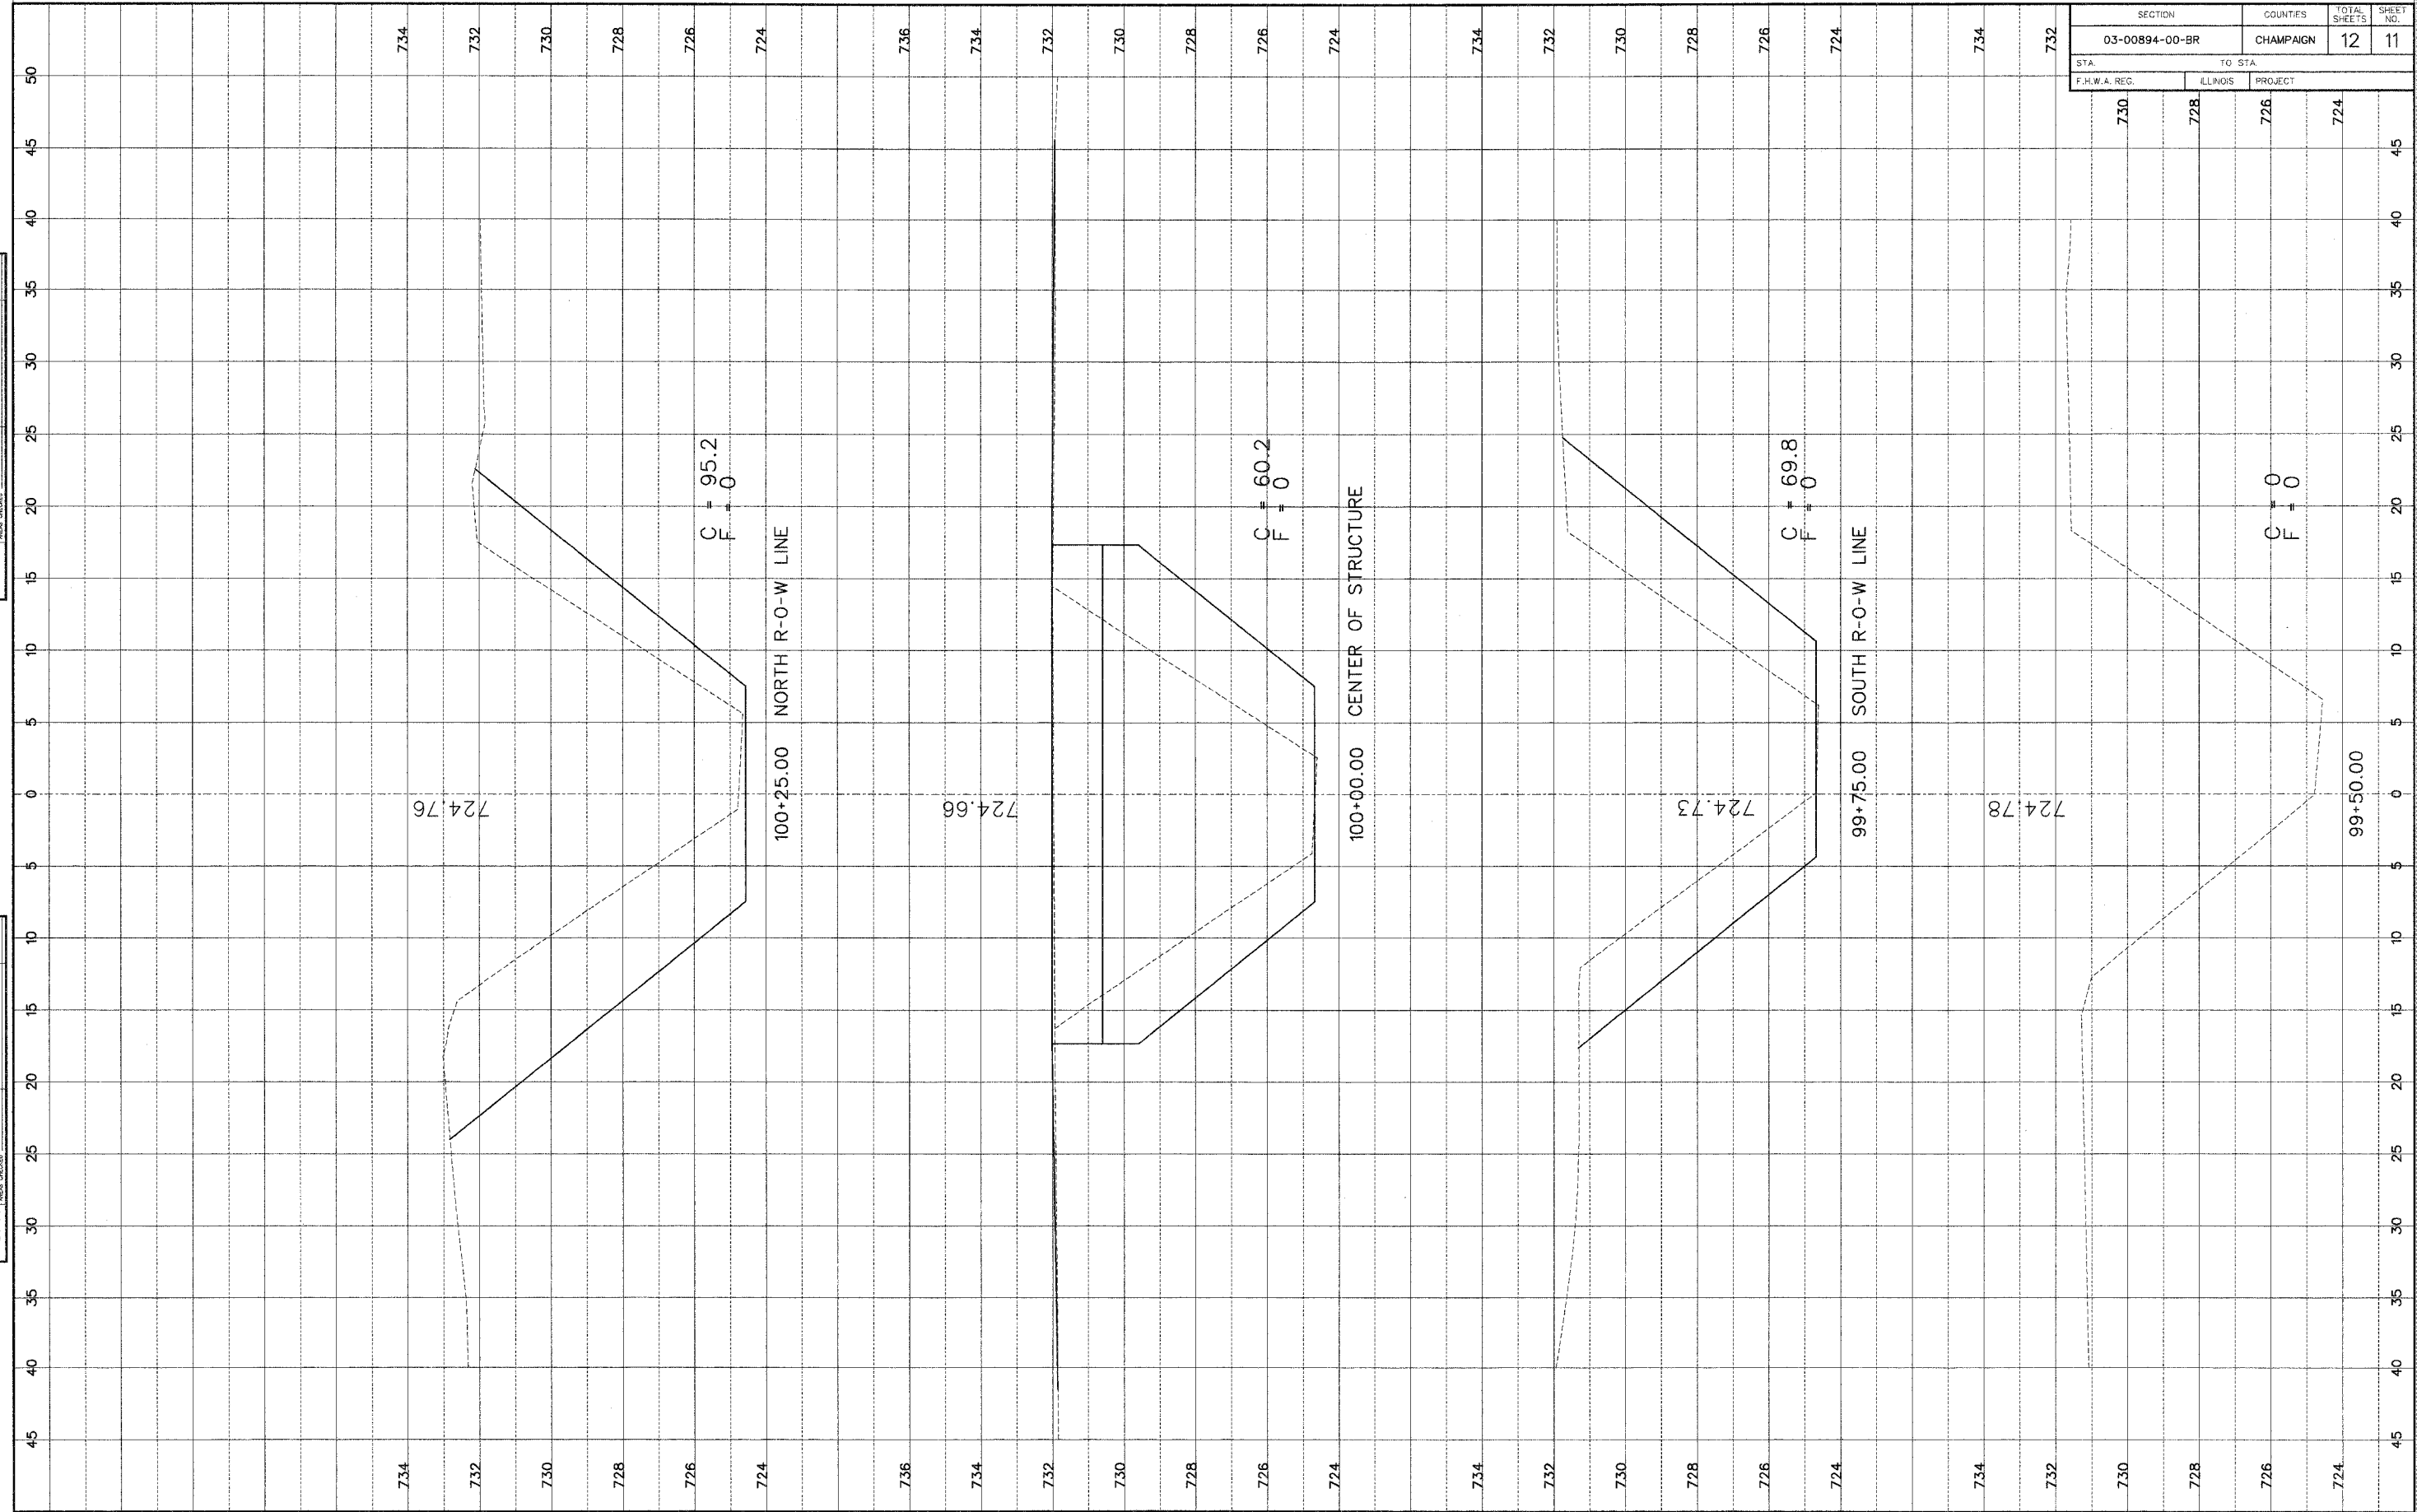

FINAL SURVEY  
 DATE: \_\_\_\_\_ BY: \_\_\_\_\_  
 NOTE BOOK NO. \_\_\_\_\_  
 AREA CHECKED \_\_\_\_\_

ORIGINAL SURVEY  
 DATE: \_\_\_\_\_ BY: \_\_\_\_\_  
 NOTE BOOK NO. \_\_\_\_\_  
 AREA CHECKED \_\_\_\_\_