


SECTION	COUNTIES	TOTAL SHEETS	SHEET NO.
03-00894-00-BR	CHAMPAIGN	12	12
STA.	TO STA.		
F.H.W.A. REG.	ILLINOIS	PROJECT	
730	728	726	724

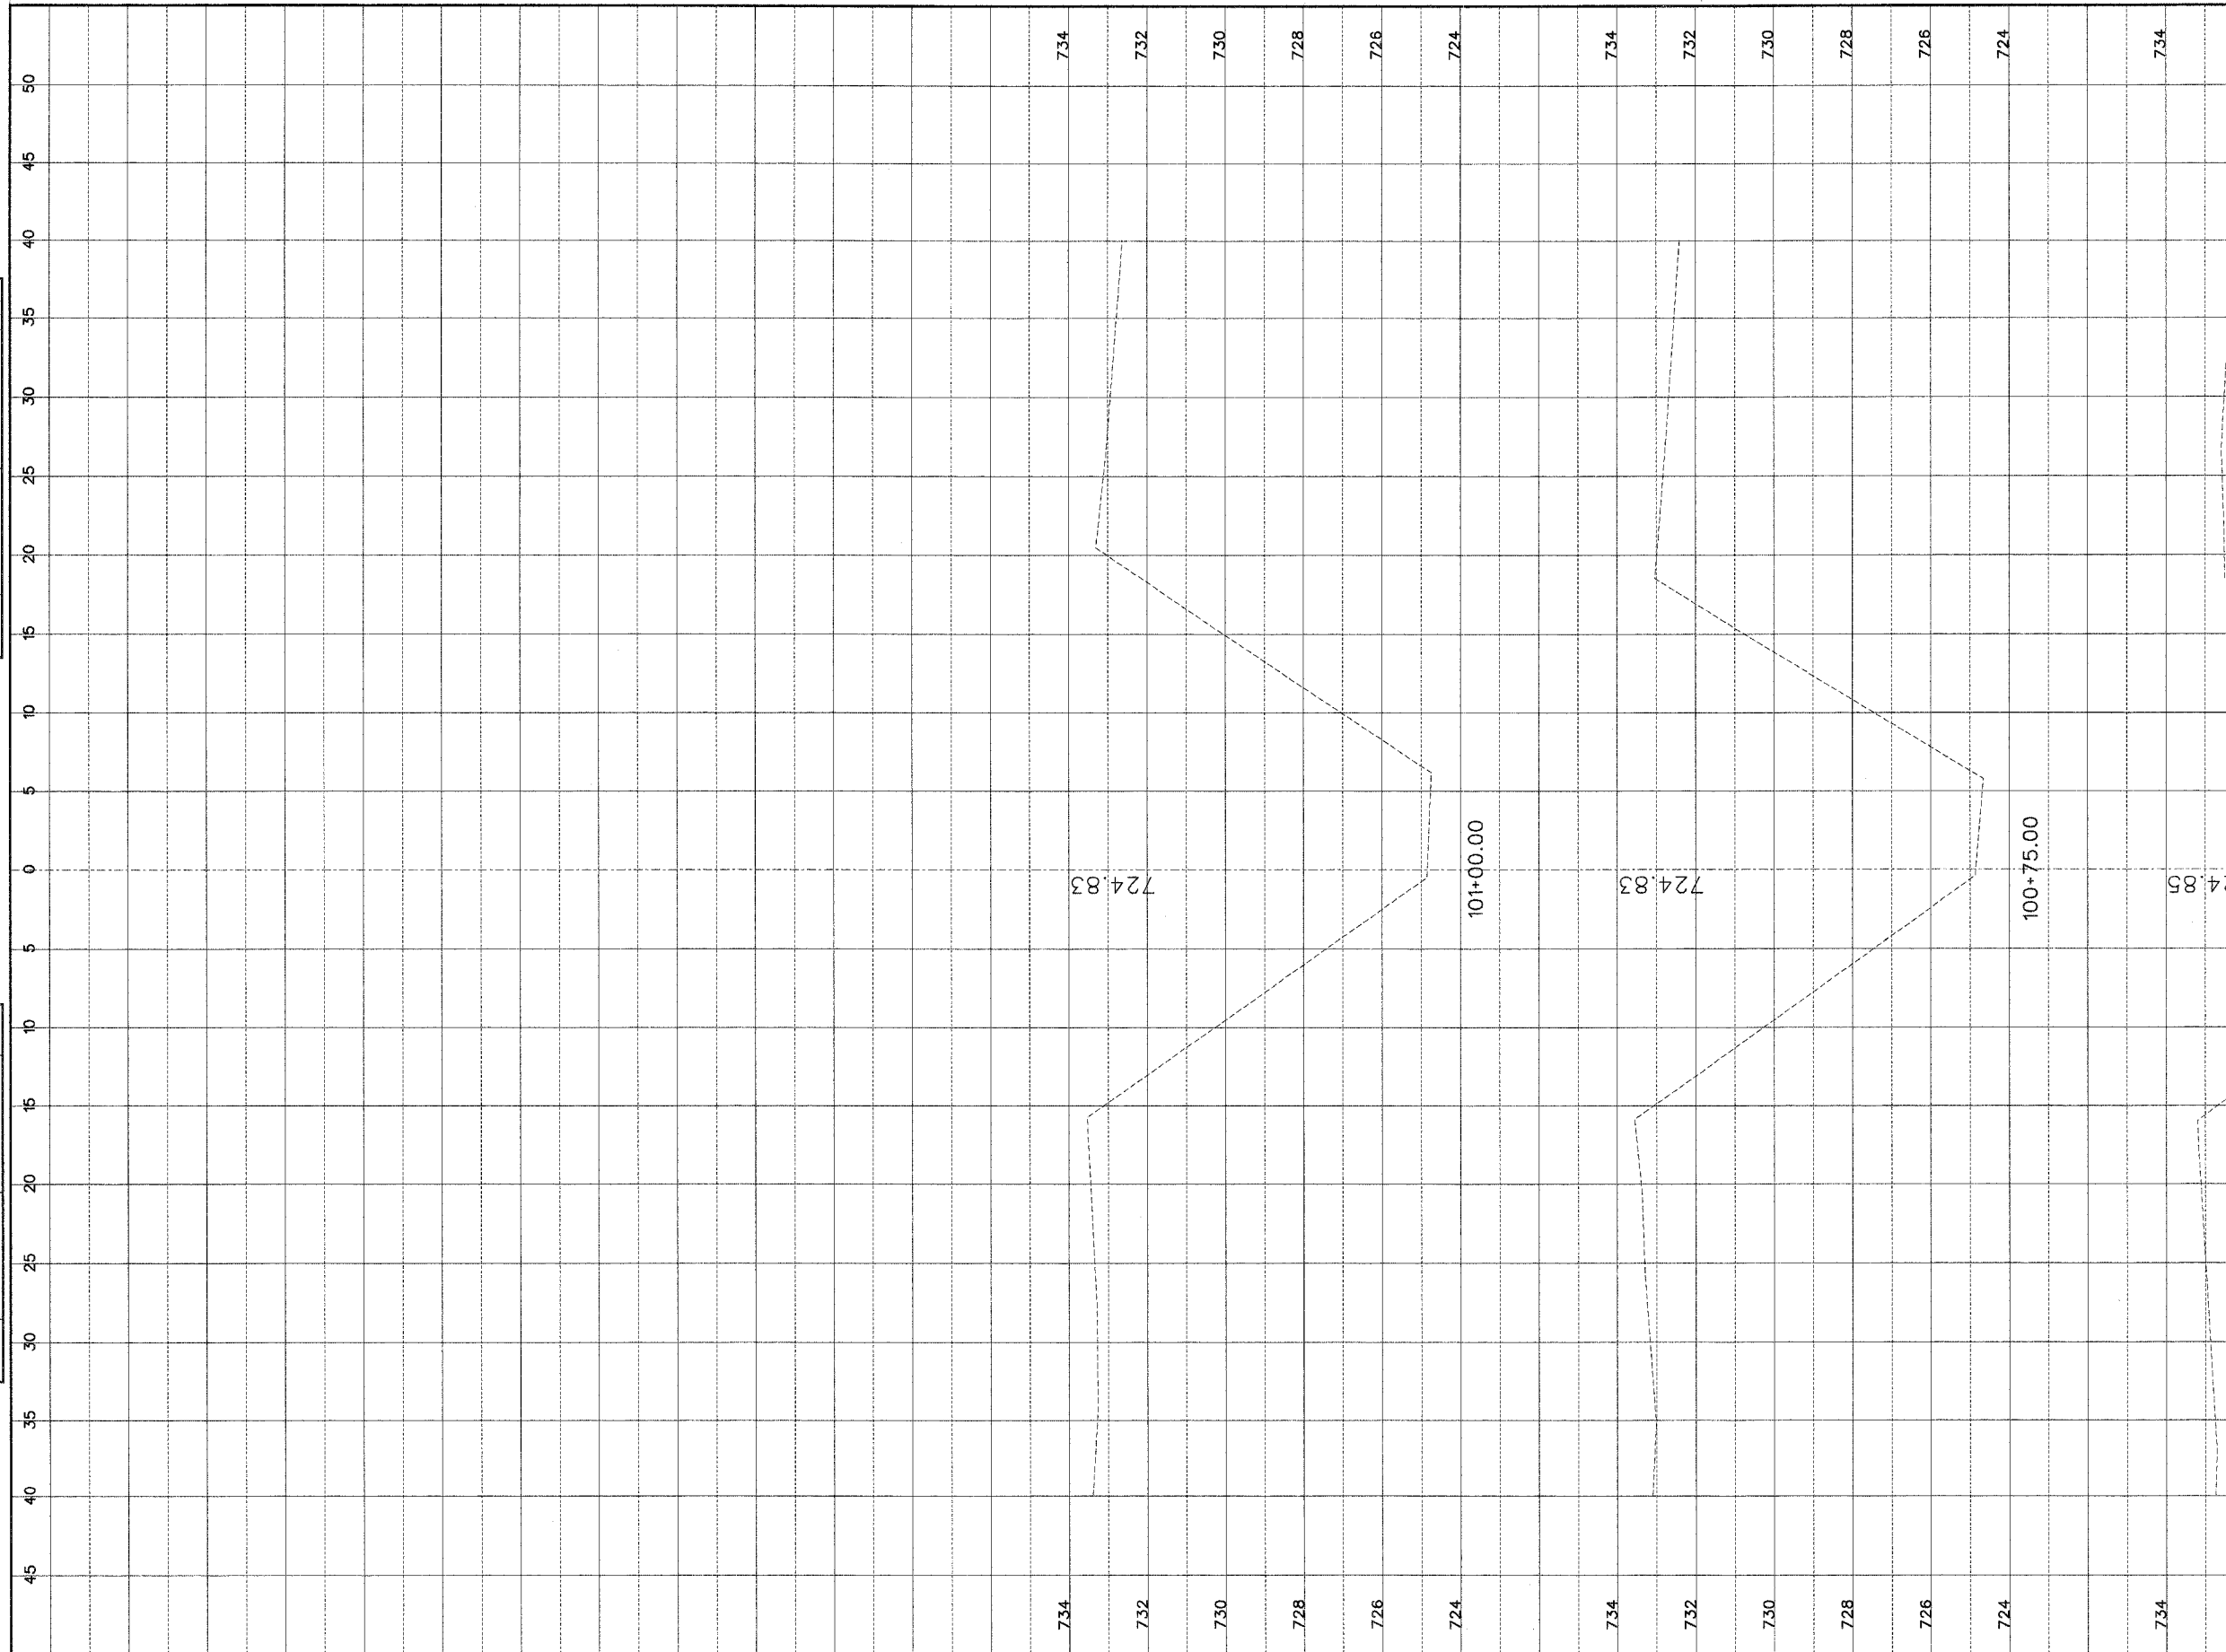

C = 0
F = 0

FINAL SURVEY

DATE: _____ BY: _____

NOTE BOOK NO. _____

REVISIONS: _____

ORIGINAL SURVEY

DATE: _____ BY: _____

NOTE BOOK NO. _____

REVISIONS: _____