



CITY OF URBANA  
PUBLIC WORKS  
ENGINEERING DIVISION


DRAWN BY: AUS  
CHECKED BY: GLJ  
DESIGNED BY: CES  
CITY SECTION  
95-00305-01-PV

Philo Road Improvements  
Plan & Profile  
Sta 408+00 to Sta 413+00

SHEET NO  
27  
OF  
62

SW 1/4 SEC. 21, T.19N., R.9E., 3rd P.M.  
CHAMPAIGN COUNTY, ILLINOIS

SE 1/4 SEC. 21, T.19N., R.9E., 3rd P.M.  
CHAMPAIGN COUNTY, ILLINOIS

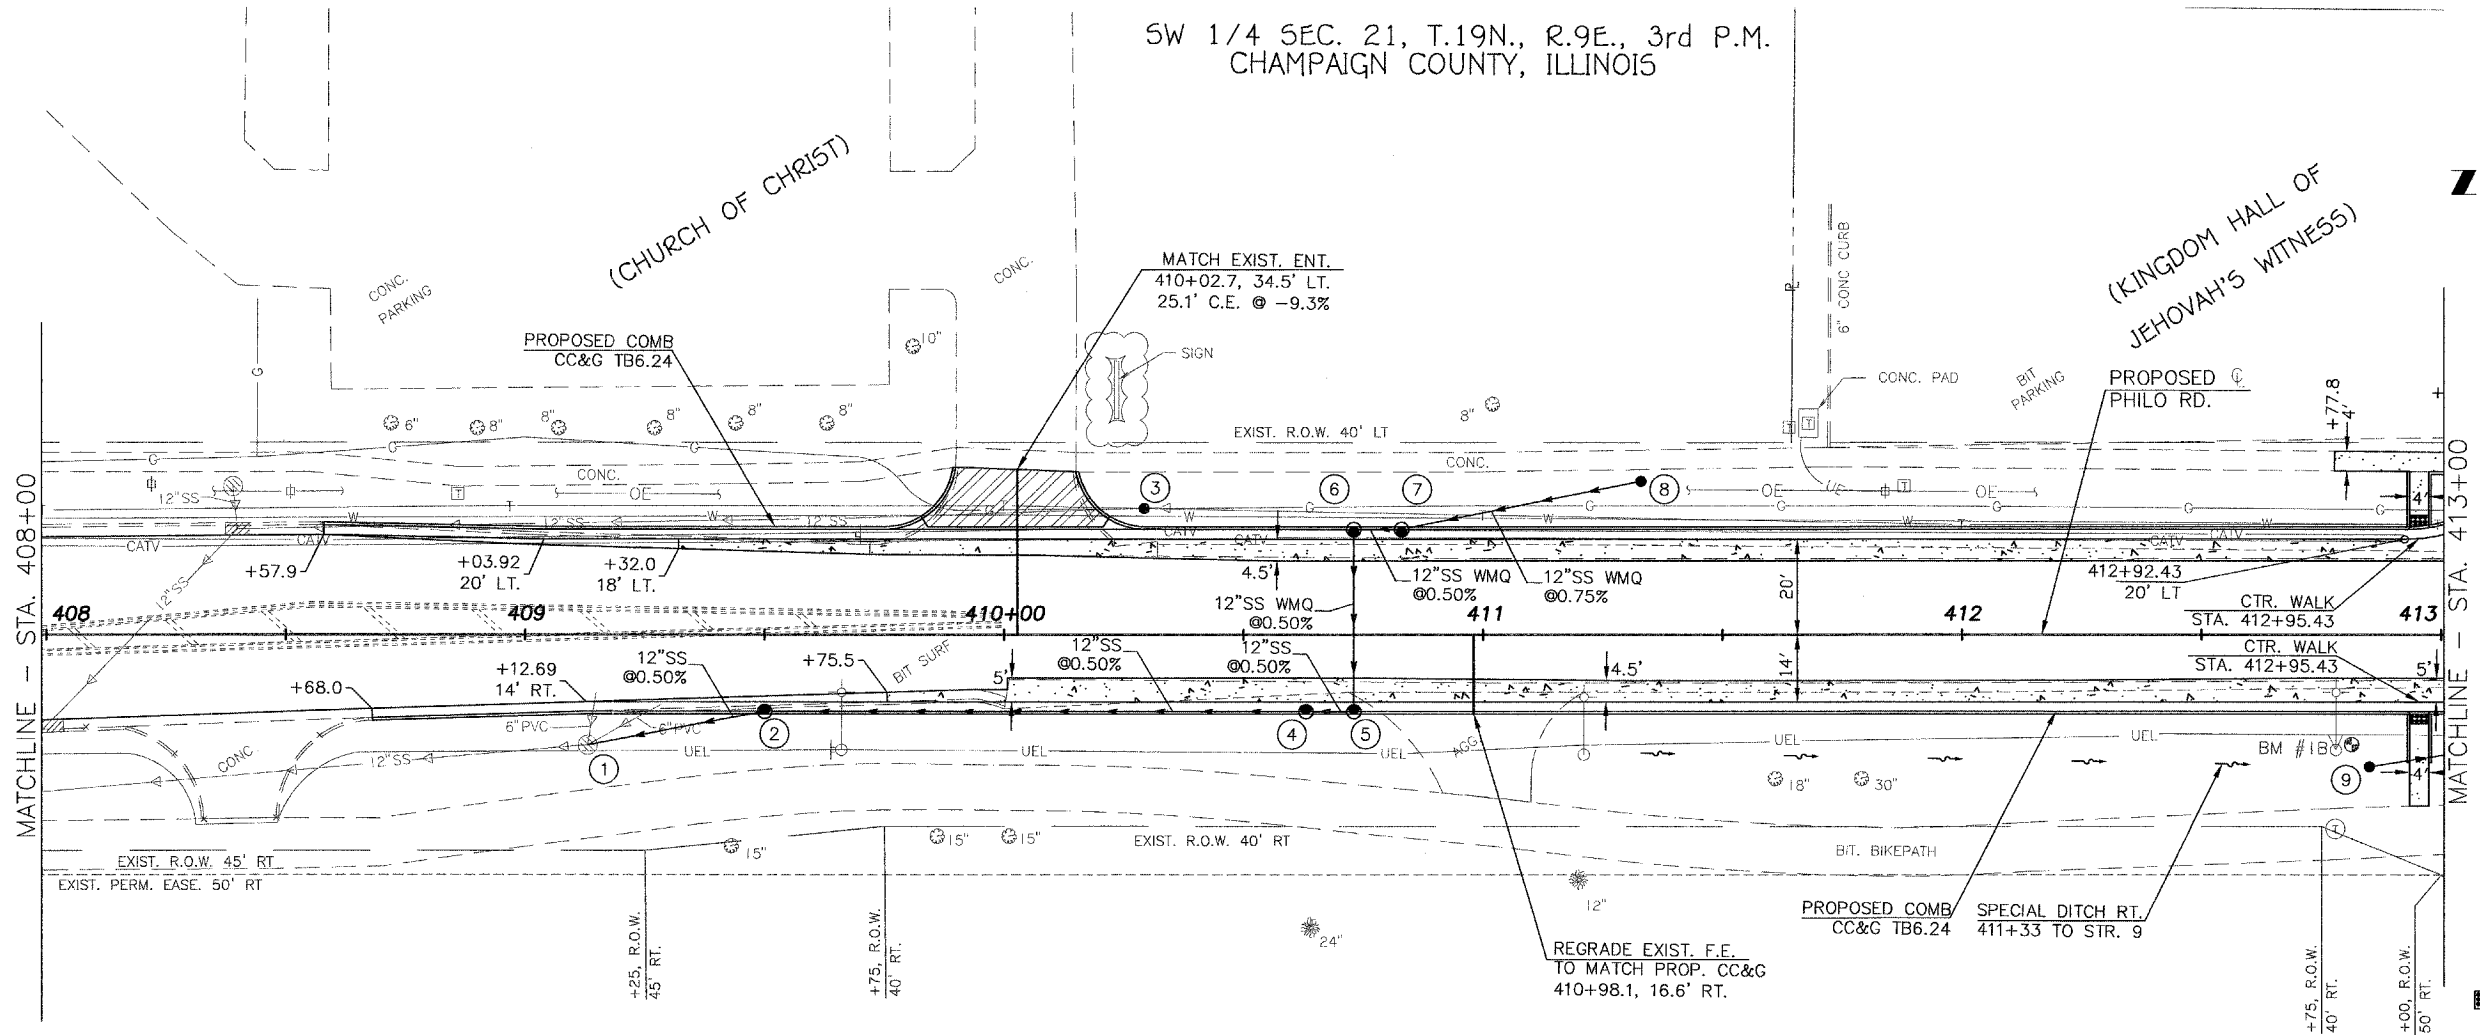

SEE REMOVAL/RELOCATION PLANS FOR EXACT LOCATION OF SAW CUT LINE FOR PCC BASE COURSE WIDENING AND/OR CONC. CURB AND GUTTER.

REGRADE EXIST. F.E. TO MATCH PROP. CC&G 410+98.1, 16.6' RT.

BM#1B - STA. 412+78.0, 24.0' RT. NW CORNER OF CONCRETE LIGHT POLE FOUNDATION ELEV. 751.96

- LEGEND**
- DETECTABLE WARNINGS
  - PCC BASE COURSE WIDENING
  - PCC SIDEWALK
  - PCC DRIVEWAY PAVEMENT
  - DRAINAGE STRUCTURE NO. (SEE DRAINAGE SCHEDULES)

