





CITY OF URBANA
PUBLIC WORKS
ENGINEERING DIVISION

DRAWN BY: AUS
CHECKED BY: GLJ
DESIGNED BY: CES
CITY SECTION
95-00305-01-PV

Philo Road Improvements
Plan & Profile
Sta 413+00 to Sta 418+00

SHEET NO
28
OF
62

SW 1/4 SEC. 21, T.19N., R.9E., 3rd P.M.
CHAMPAIGN COUNTY, ILLINOIS

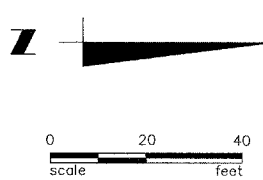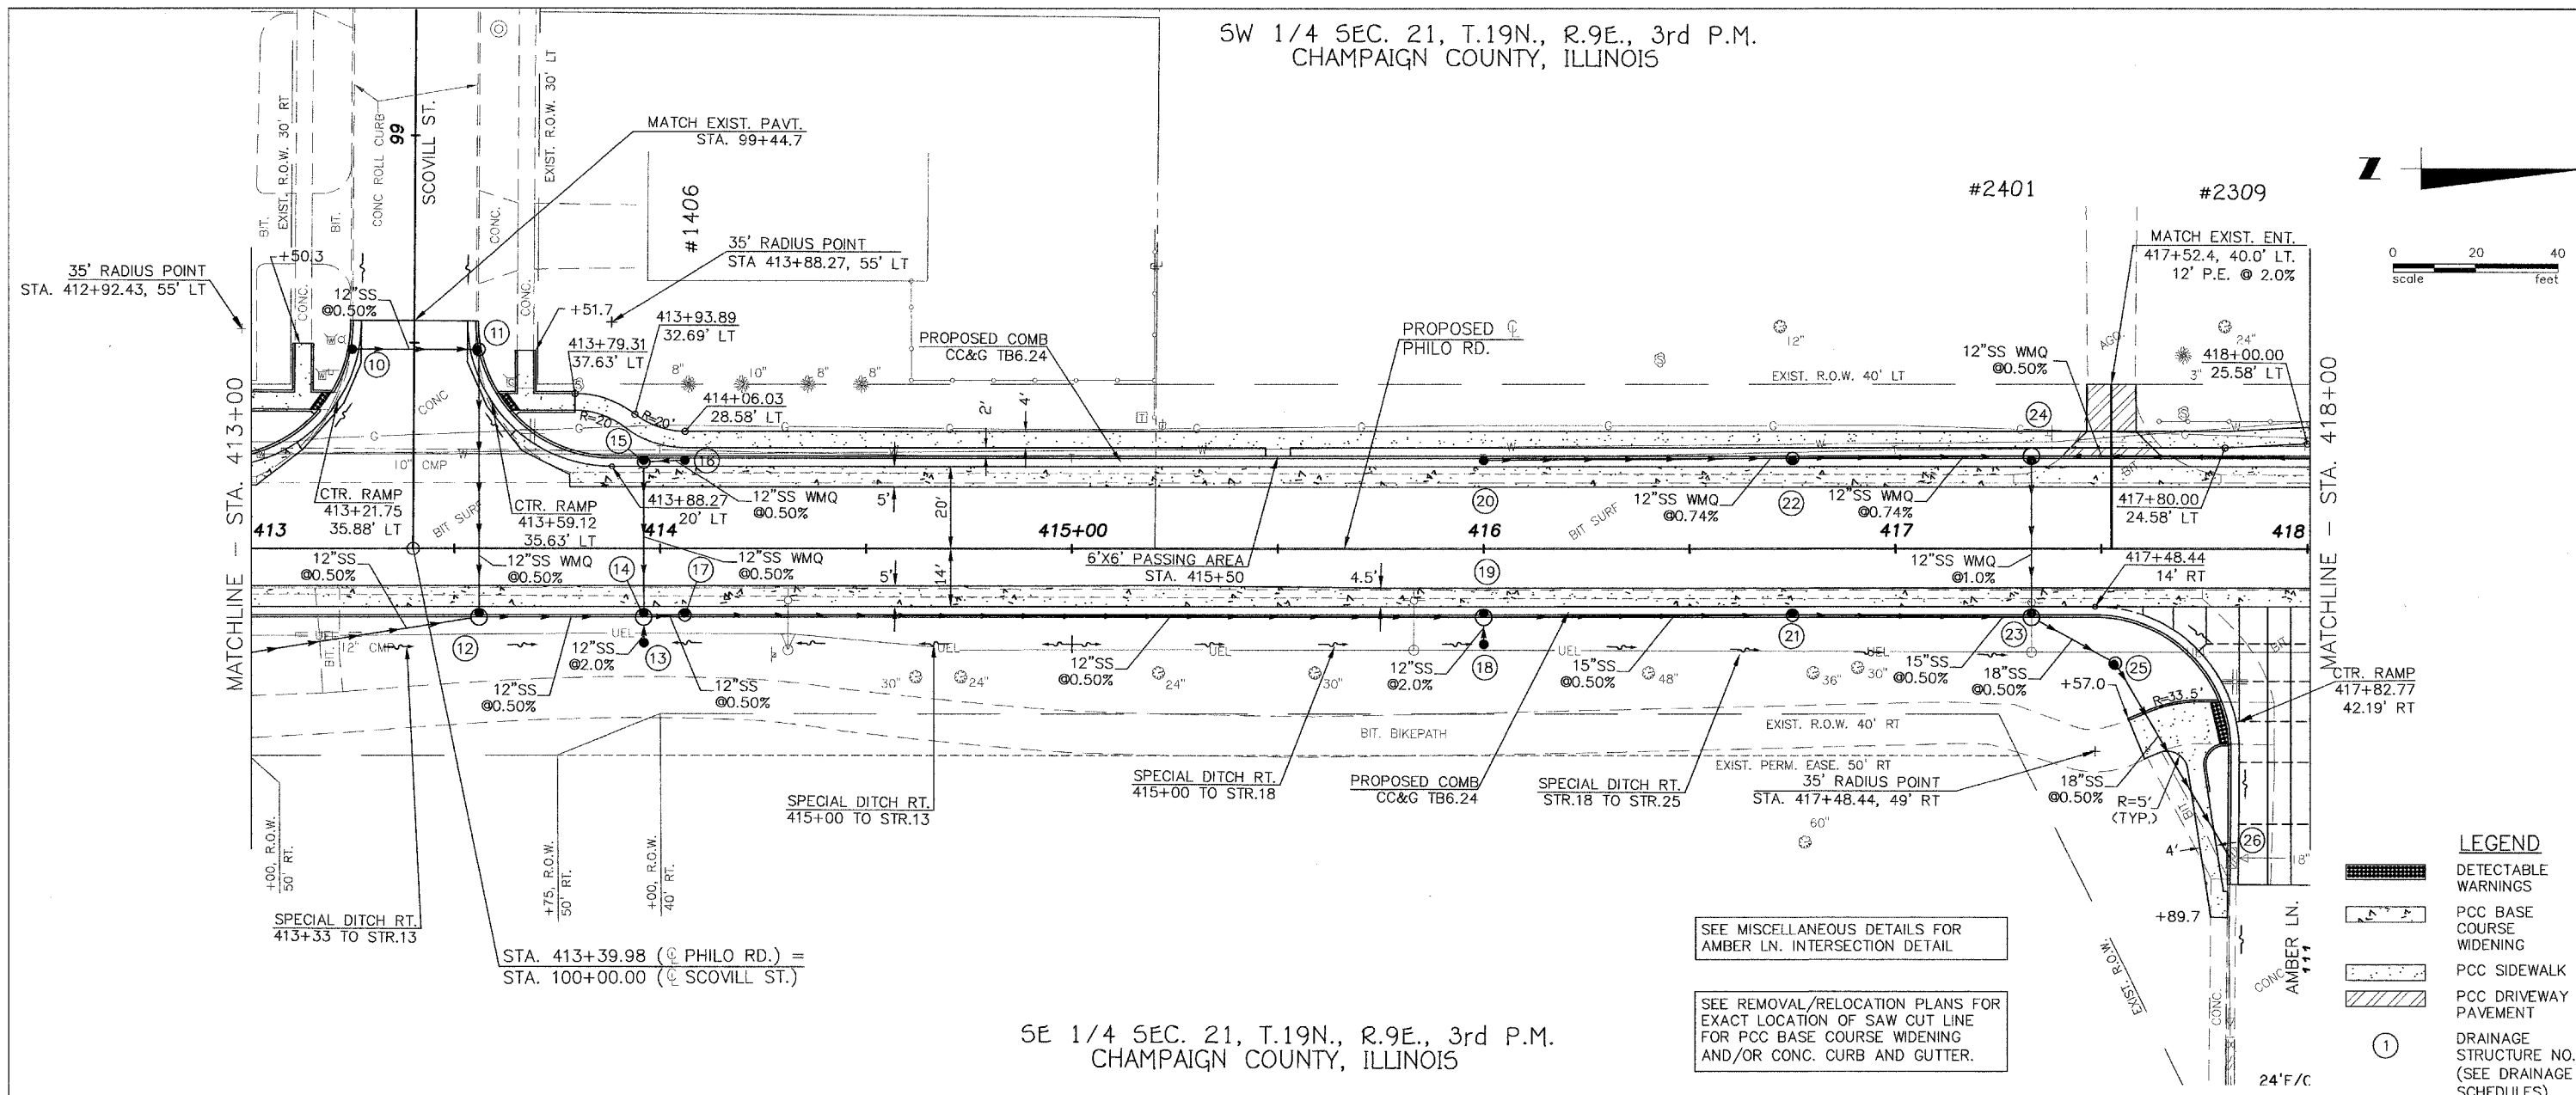

SE 1/4 SEC. 21, T.19N., R.9E., 3rd P.M.
CHAMPAIGN COUNTY, ILLINOIS

