





CITY OF URBANA
PUBLIC WORKS
ENGINEERING DIVISION

DRAWN BY: AUS
CHECKED BY: GLJ
DESIGNED BY: CES
CITY SECTION
95-00305-01-PV

Philo Road Improvements
Plan & Profile
Sta 418+00 to Sta 423+00

SHEET NO
29
OF
62

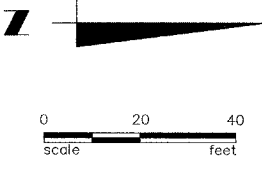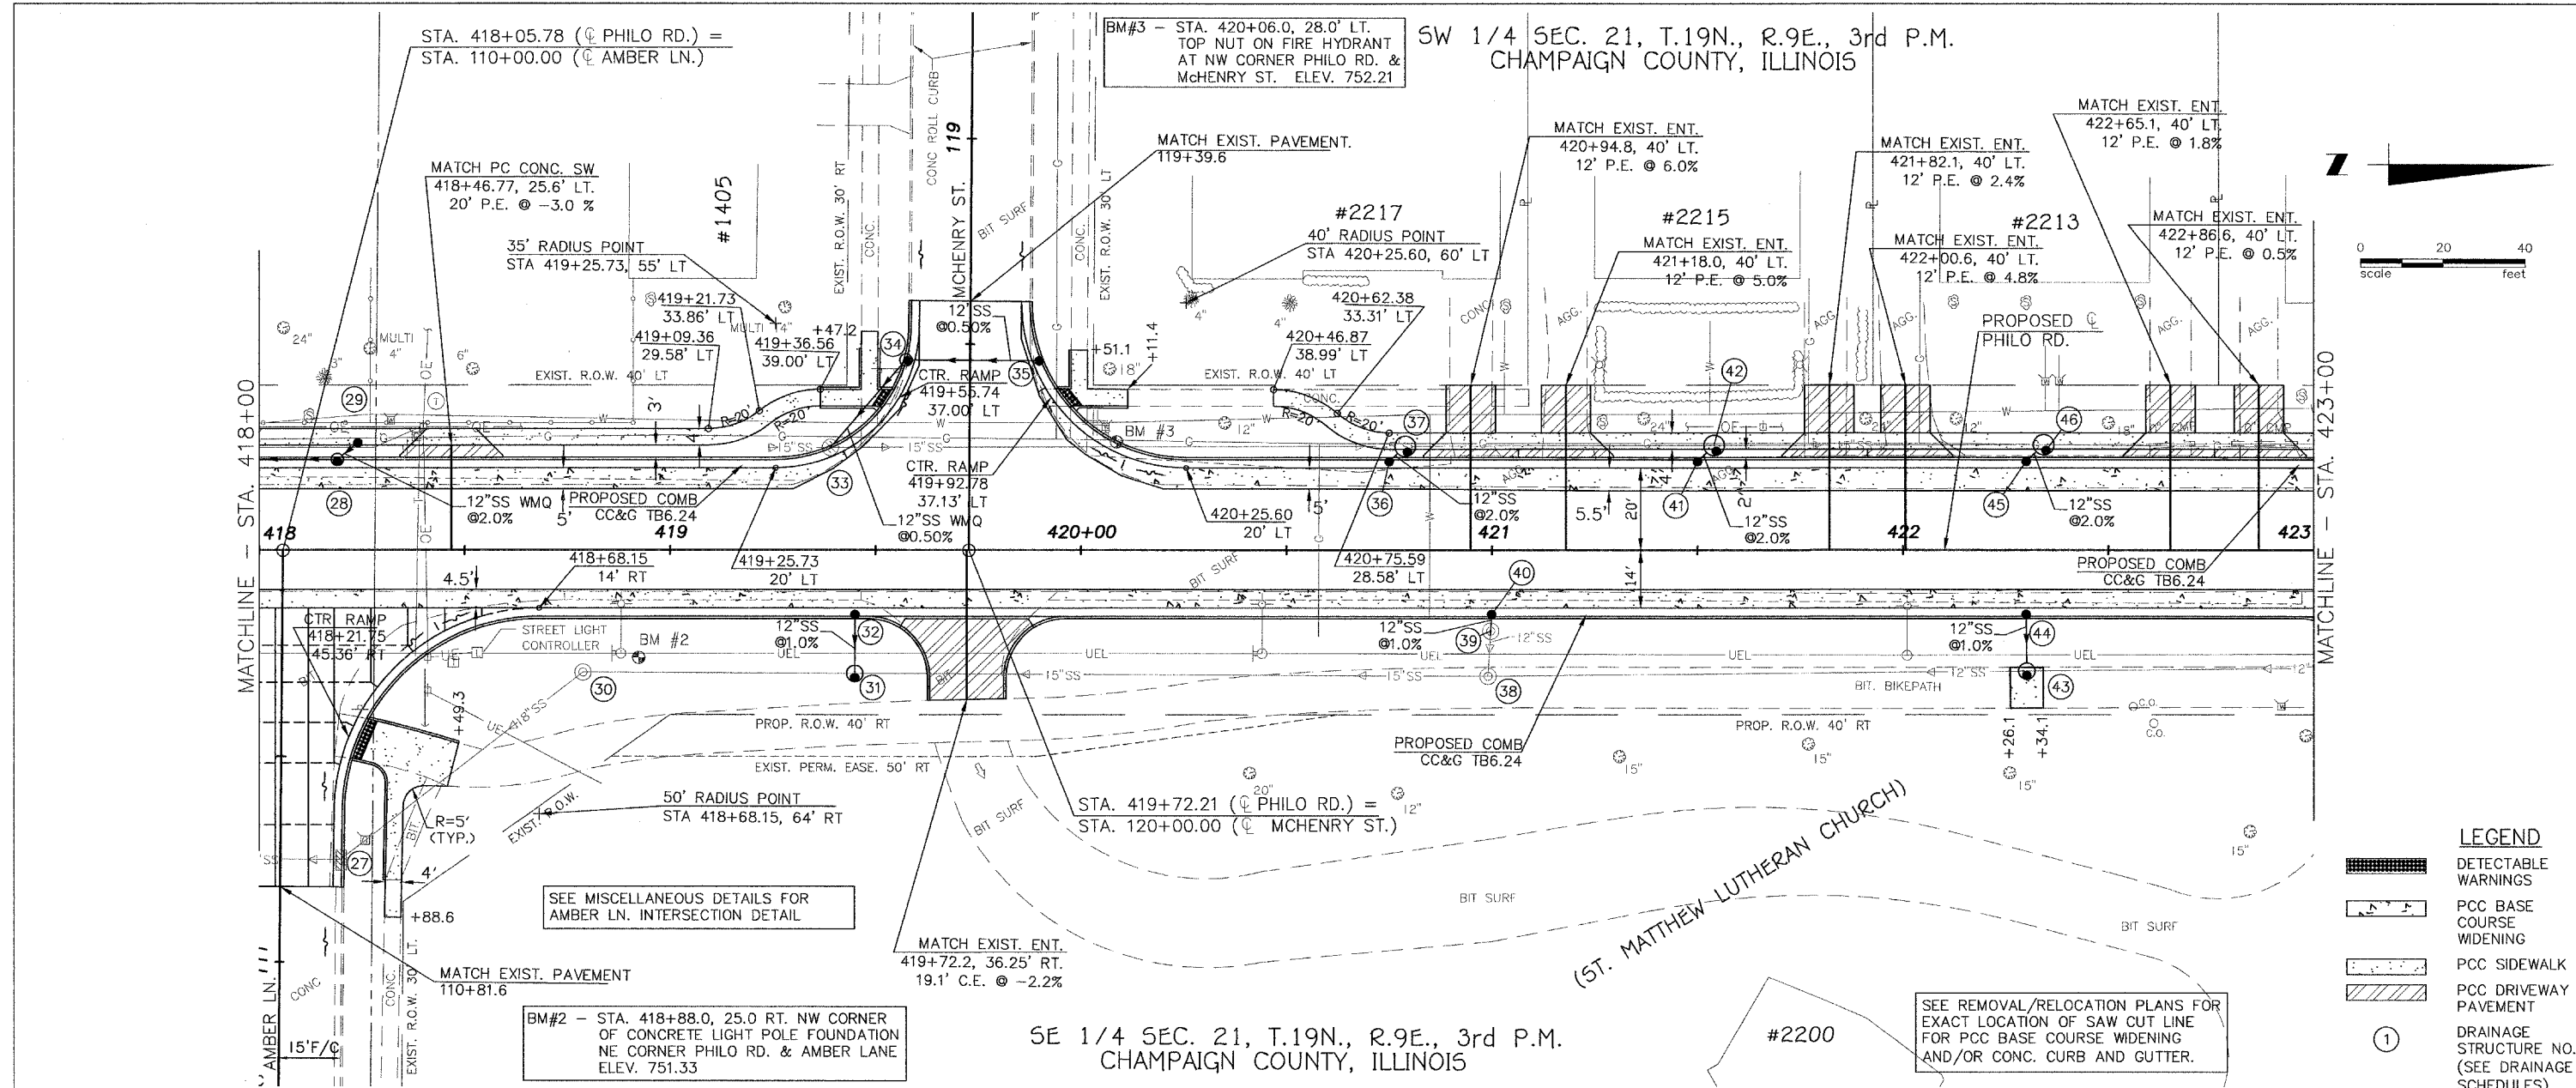

- LEGEND**
- DETECTABLE WARNINGS
 - PCC BASE COURSE
 - COURSE WIDENING
 - PCC SIDEWALK
 - PCC DRIVEWAY PAVEMENT
 - DRAINAGE STRUCTURE NO. (SEE DRAINAGE SCHEDULES)

