





CITY OF URBANA
PUBLIC WORKS
ENGINEERING DIVISION

DATE: 2/06
DESIGNED BY: CES
DRAWN BY: PLS
CHECKED BY: GLJ
CITY SECTION
95-00305-01-PV

Philo Road Improvements
Pavement Marking Plan
Sta 423+00 to Sta 433+00

SHEET NO
37
OF
62

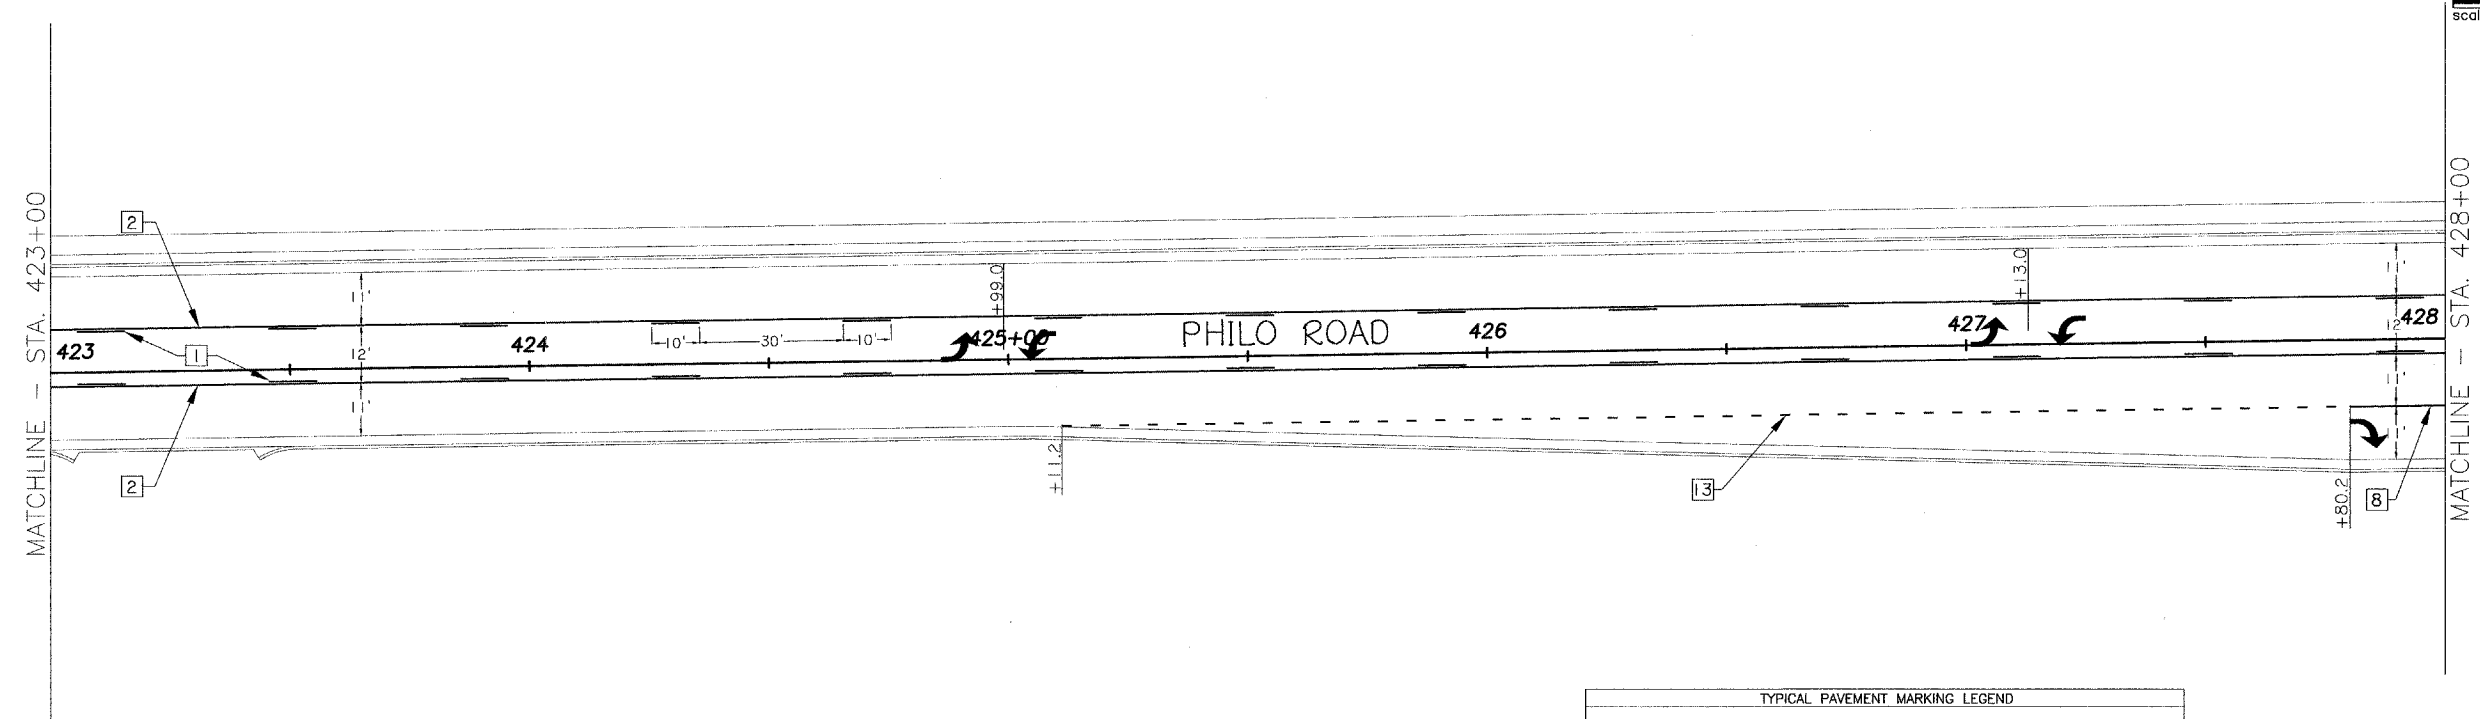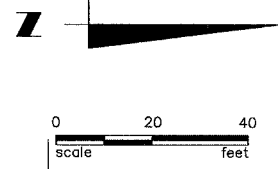

TYPICAL PAVEMENT MARKING LEGEND

1 100 (4) SKIP-DASH (YELLOW)	8 100 (4) SOLID (WHITE)
2 100 (4) SOLID (YELLOW)	9 300 (12) DIAGONAL (WHITE)
3 300 (12) DIAGONAL (YELLOW)	10 150 (6) CROSS WALK (WHITE)
4 100 (4) DOUBLE YELLOW (NARROW)	11 600 (24) STOP BAR (WHITE)
5 100 (4) DOUBLE YELLOW (WIDE)	12 200 (8) SOLID (WHITE)
6 RESERVED	13 100 (4) LANE LINE EXTENSIONS (WHITE)
7 100 (4) SKIP-DASH (WHITE)	14 RESERVED

