


CITY OF URBANA  
PUBLIC WORKS  
ENGINEERING DIVISION

DRAWN BY: PLS  
CHECKED BY: GLJ  
DATED: 2/06  
DESIGNED BY: CES  
CITY SECTION  
95-00305-01-PV

Philo Road Improvements  
Pavement Marking Plan  
Sta 433+00 to Sta 443+00

SHEET NO.  
38  
OF  
62

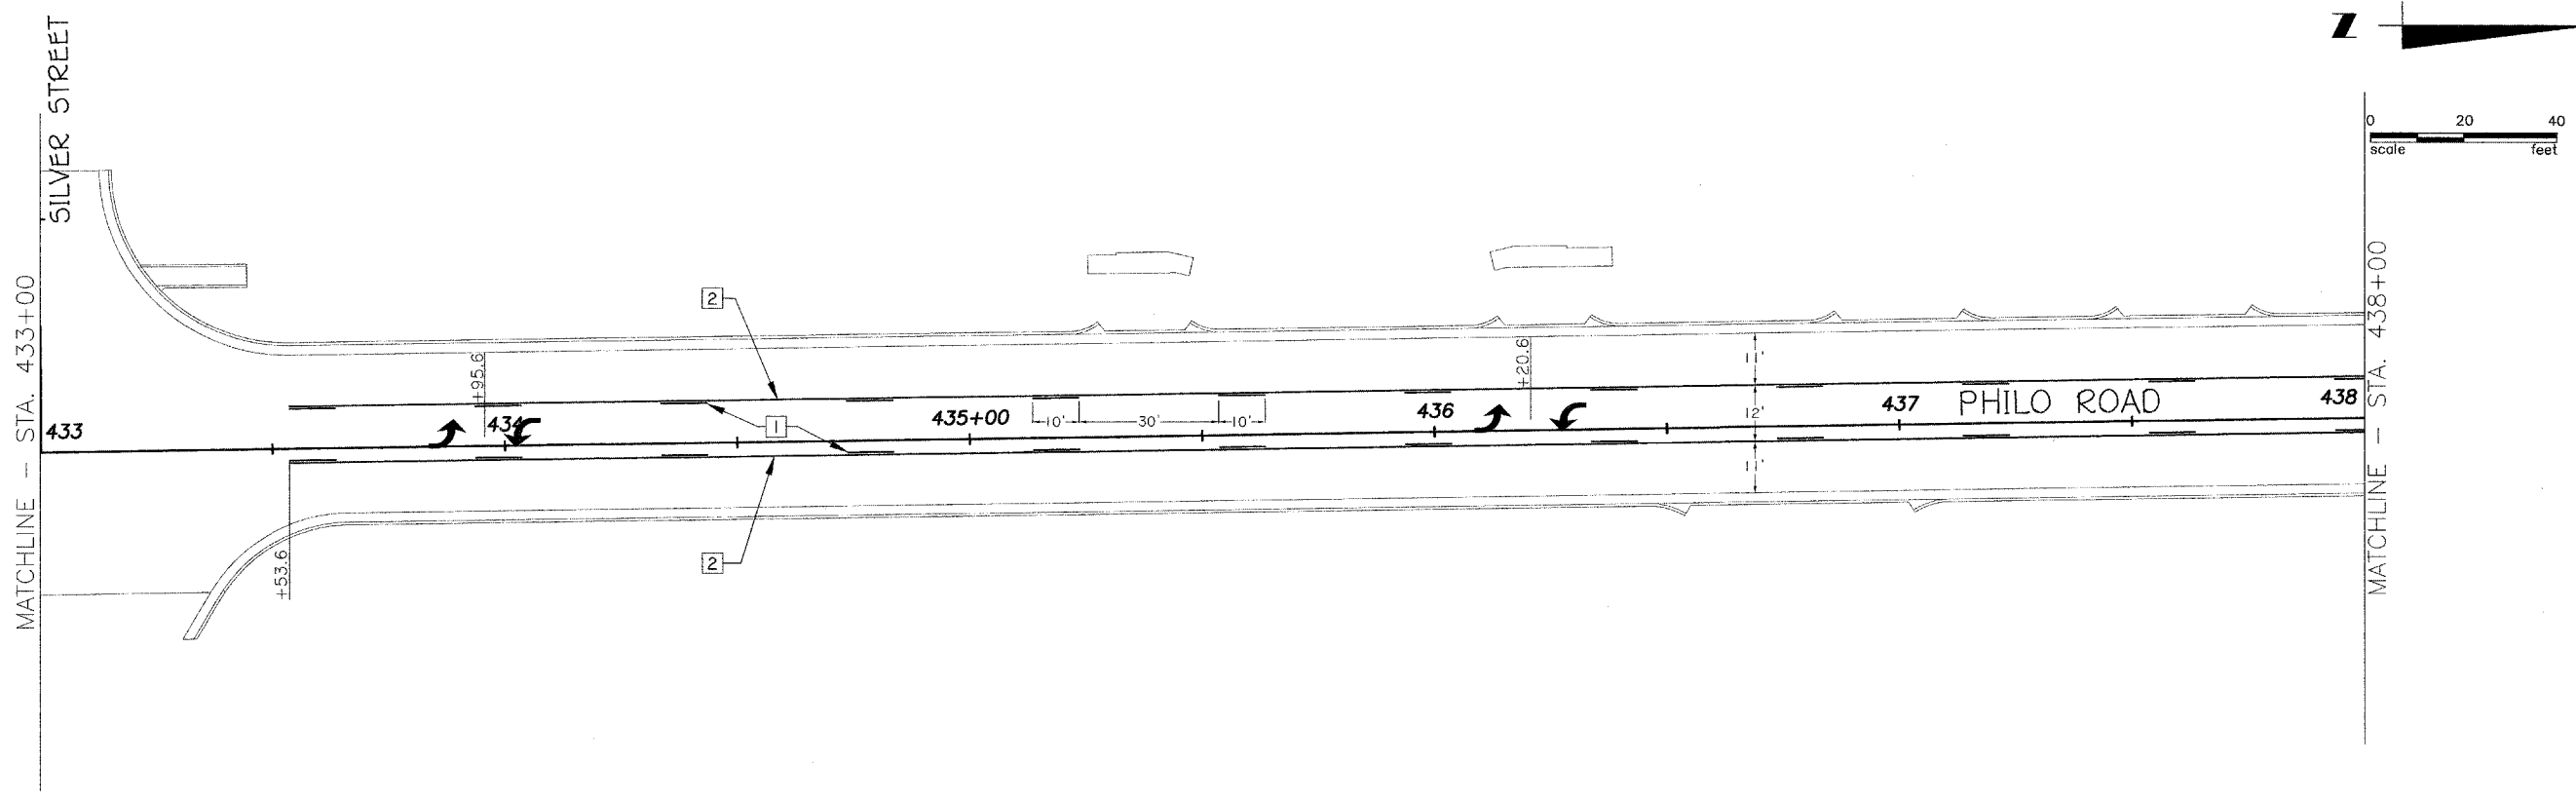

TYPICAL PAVEMENT MARKING LEGEND

1 100 (4) SKIP-DASH (YELLOW)	8 100 (4) SOLID (WHITE)
2 100 (4) SOLID (YELLOW)	9 300 (12) DIAGONAL (WHITE)
3 300 (12) DIAGONAL (YELLOW)	10 150 (6) CROSS WALK (WHITE)
4 100 (4) DOUBLE YELLOW (NARROW)	11 600 (24) STOP BAR (WHITE)
5 100 (4) DOUBLE YELLOW (WIDE)	12 200 (8) SOLID (WHITE)
6 RESERVED	13 100 (4) LANE LINE EXTENSIONS (WHITE)
7 100 (4) SKIP-DASH (WHITE)	14 RESERVED

