


ROUTE NO.	SECTION	COUNTY	TOTAL SHEETS	SHEET NO.
TR 373	*	VERMILION	19	19
FED. ROAD EST. NO. 7		ILLINOIS FID. AID PROJECT		

*02-04130-00-BR

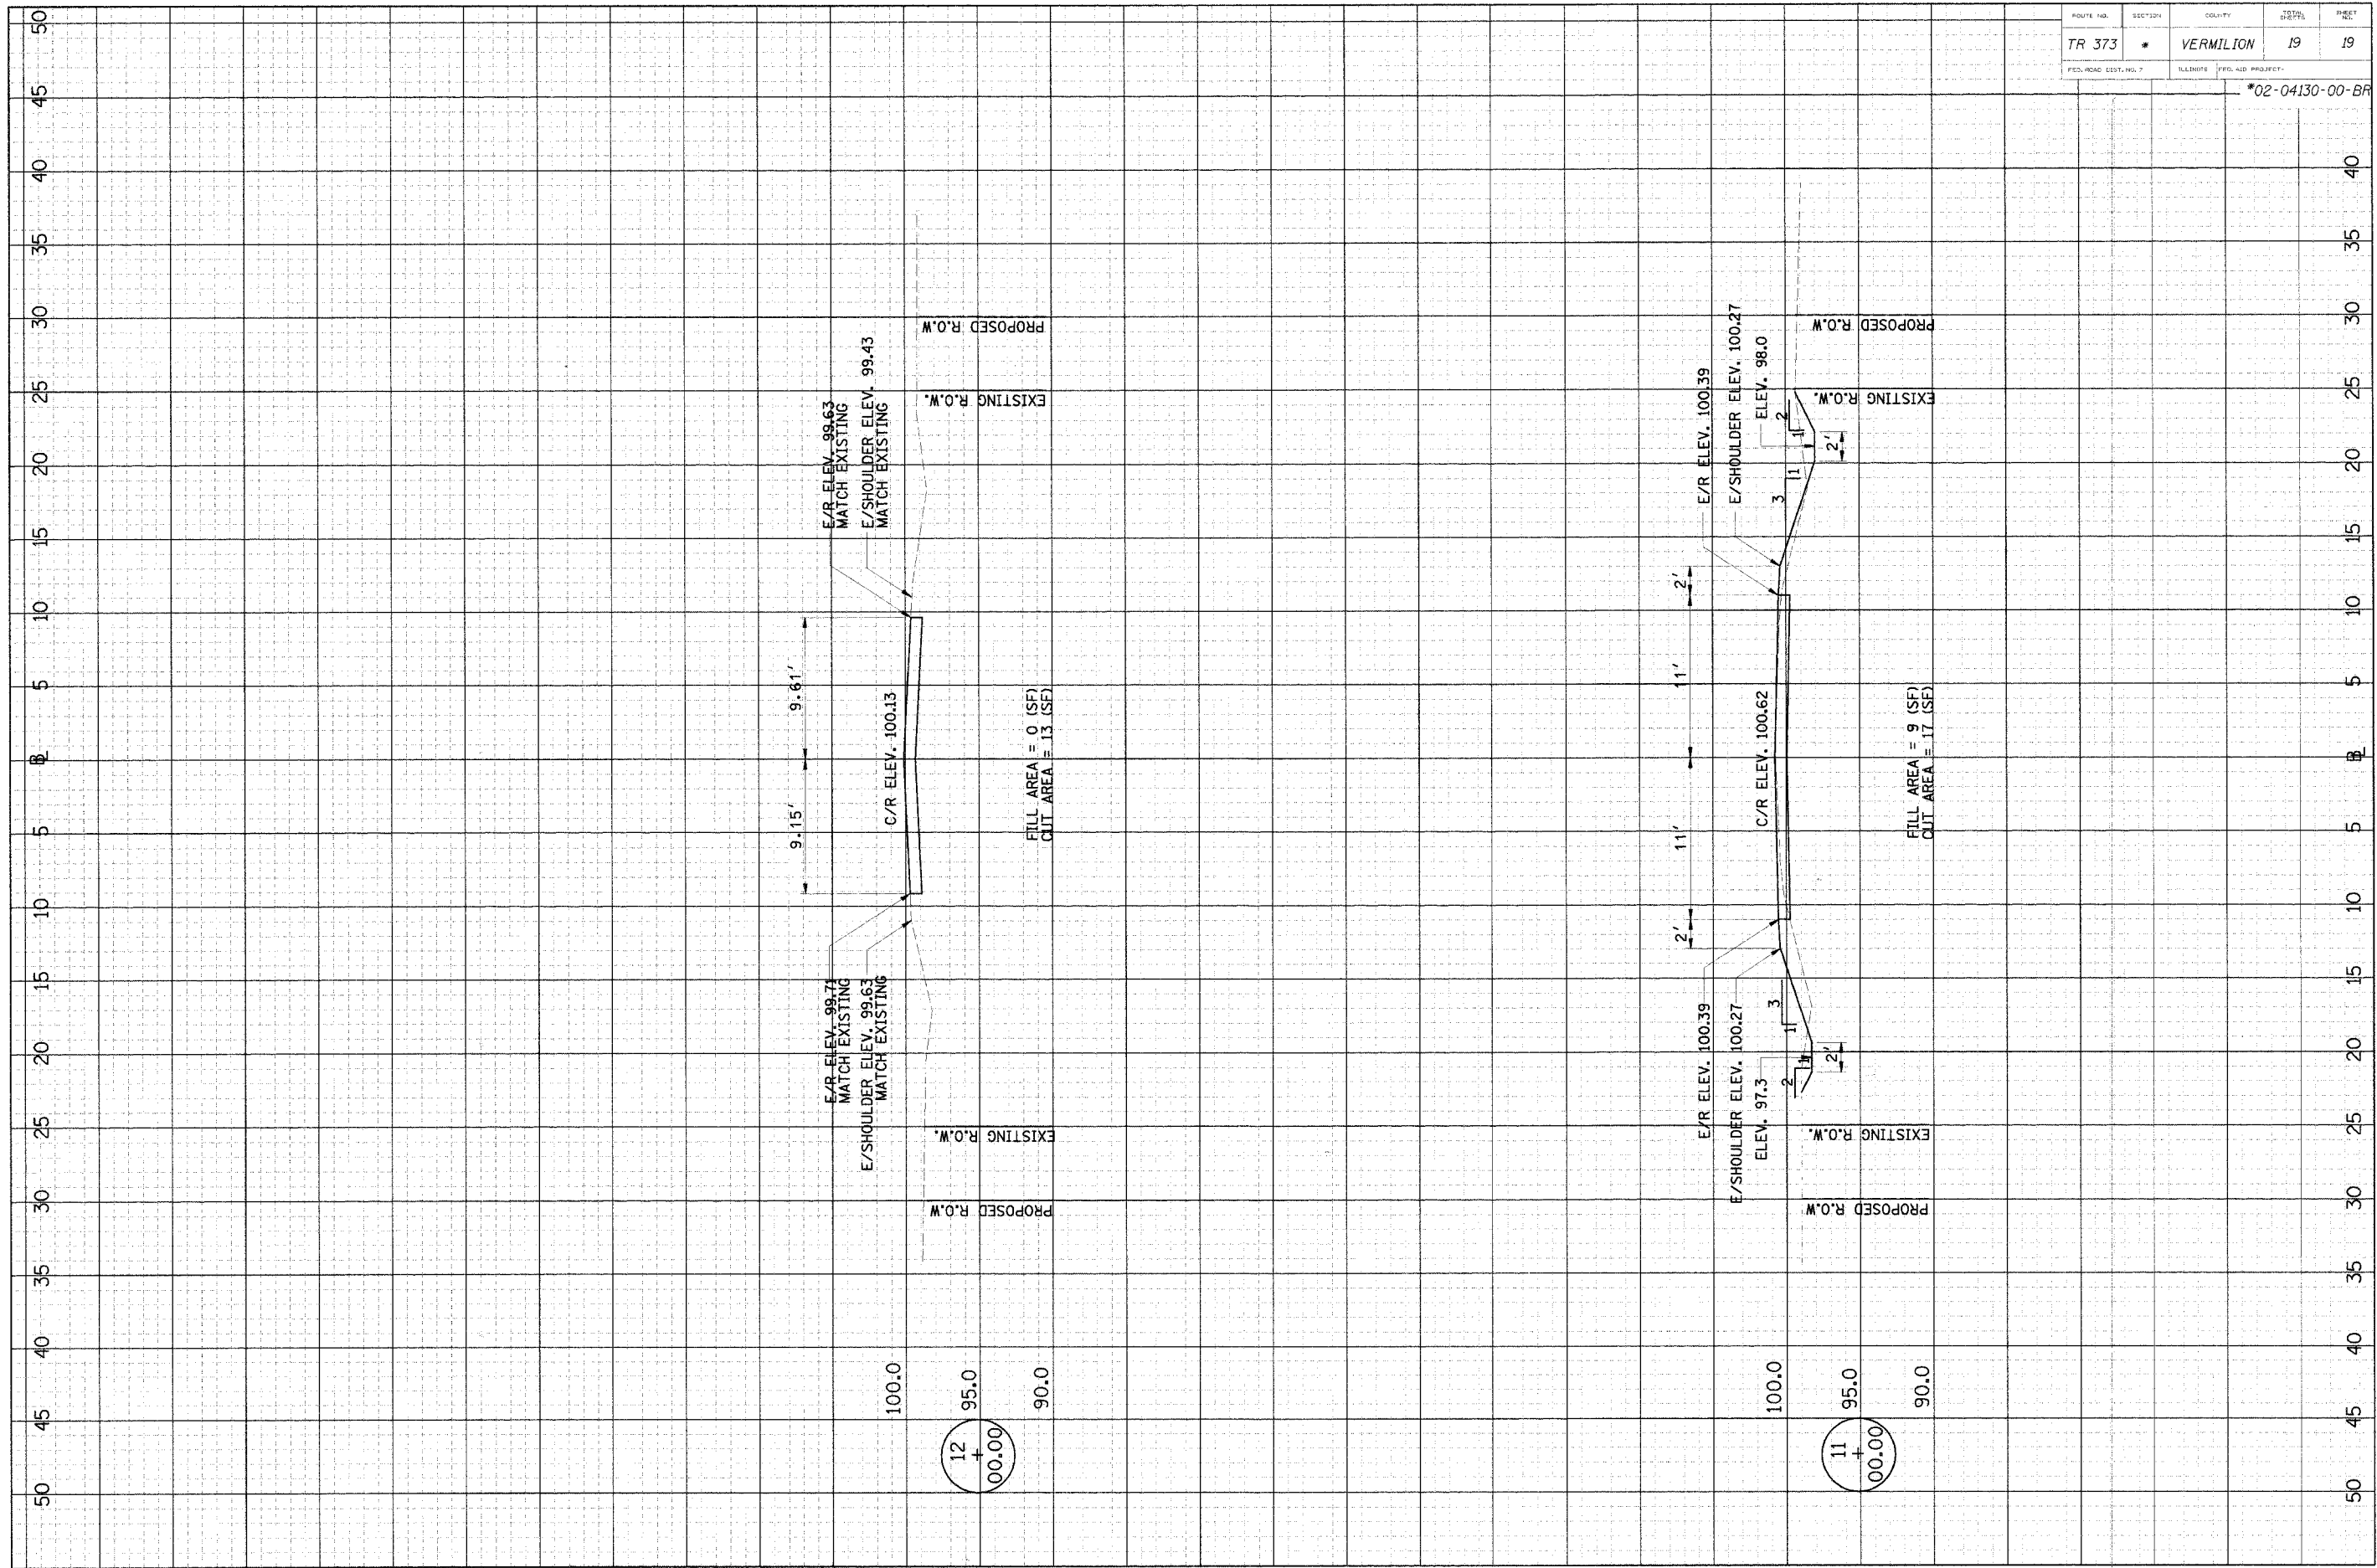

12 + 00.00

11 + 00.00