
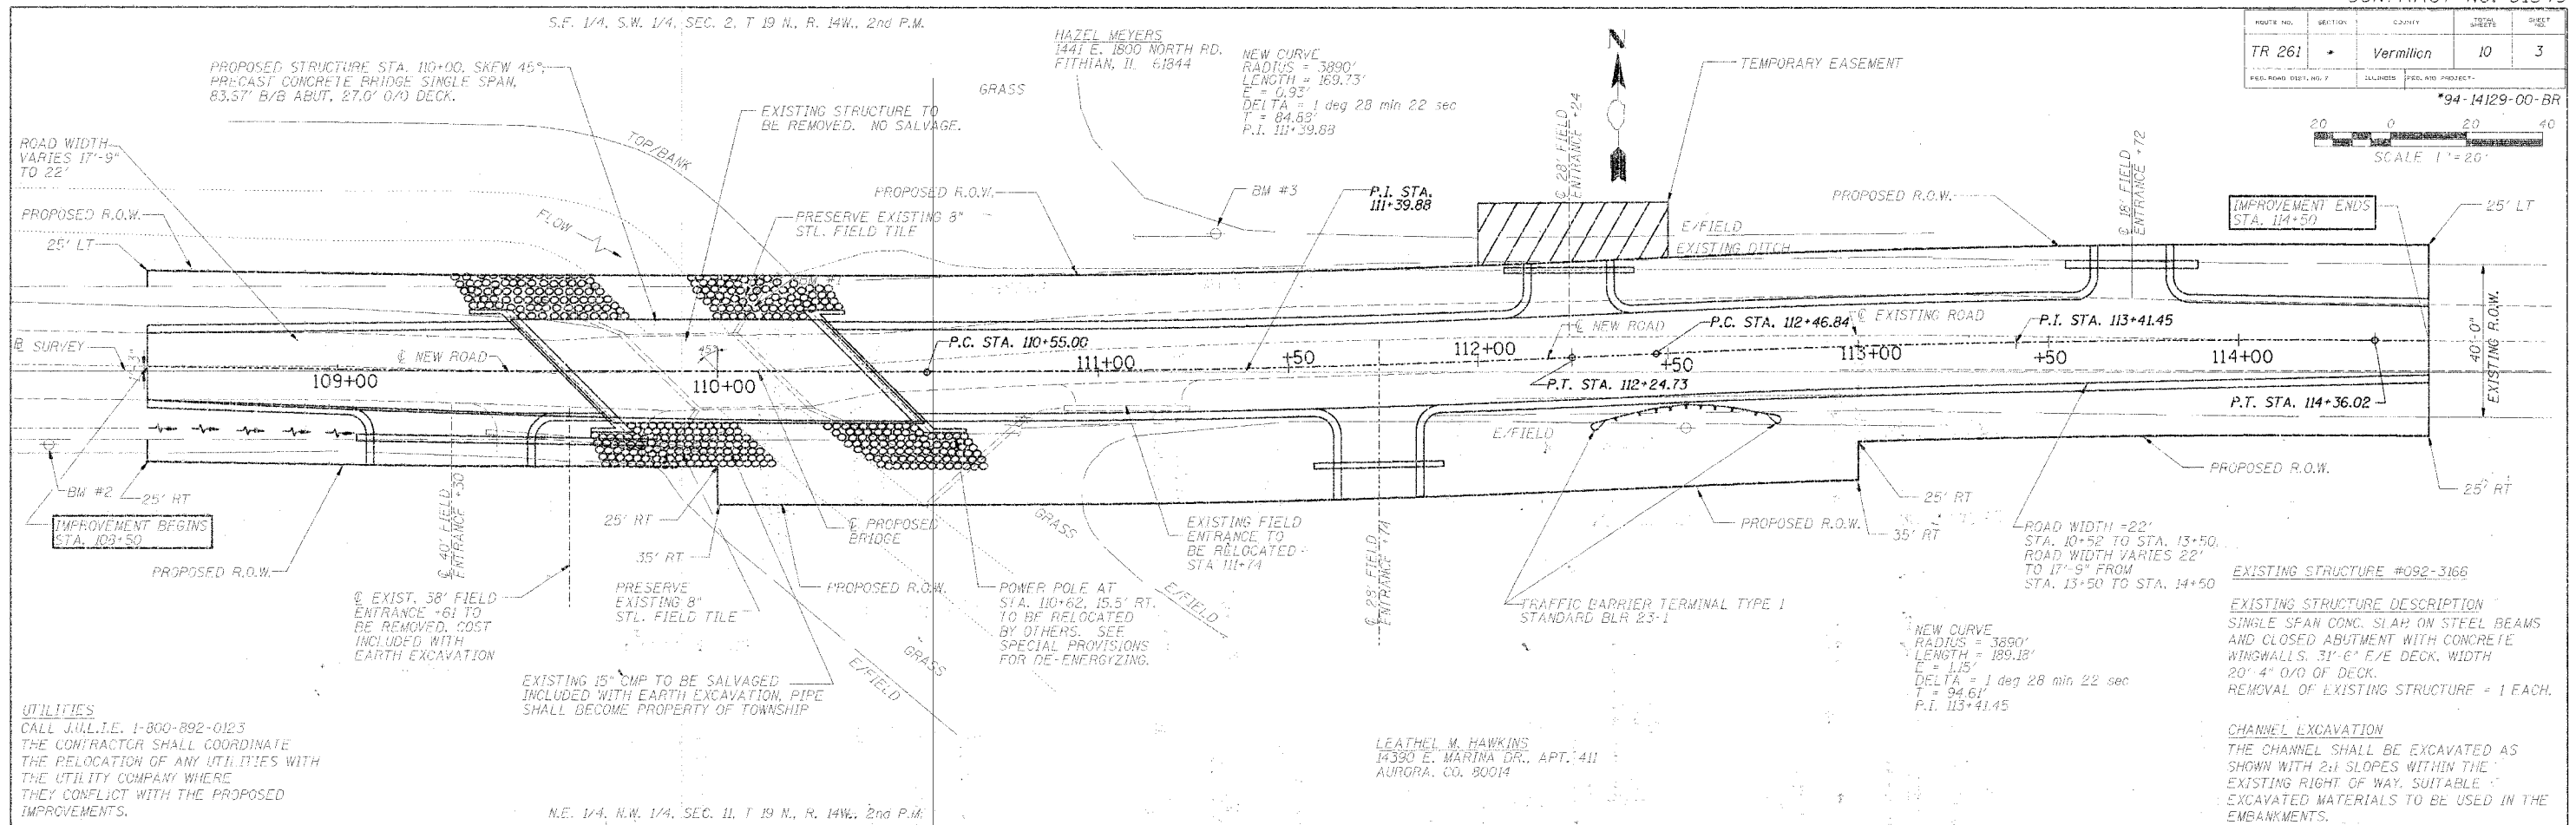



ROUTE NO.	SECTION	COUNTY	SHEET NO.	TOTAL SHEETS
TR 261		Vermilion	10	3
FED. ROAD DIST. NO. 7		STATE PROJECT	94-14129-00-BR	

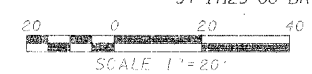

UTILITIES
 CALL J.U.L.I.E. 1-800-892-0123
 THE CONTRACTOR SHALL COORDINATE
 THE RELOCATION OF ANY UTILITIES WITH
 THE UTILITY COMPANY WHERE
 THEY CONFLICT WITH THE PROPOSED
 IMPROVEMENTS.

EXISTING STRUCTURE #092-3166
EXISTING STRUCTURE DESCRIPTION
 SINGLE SPAN CONC. SLAB ON STEEL BEAMS
 AND CLOSED ABUTMENT WITH CONCRETE
 WINGWALLS. 31'-6" E/E DECK, WIDTH
 20'-4" O/O OF DECK.
 REMOVAL OF EXISTING STRUCTURE = 1 EACH.

CHANNEL EXCAVATION
 THE CHANNEL SHALL BE EXCAVATED AS
 SHOWN WITH 2:1 SLOPES WITHIN THE
 EXISTING RIGHT OF WAY. SUITABLE
 EXCAVATED MATERIALS TO BE USED IN THE
 EMBANKMENTS.

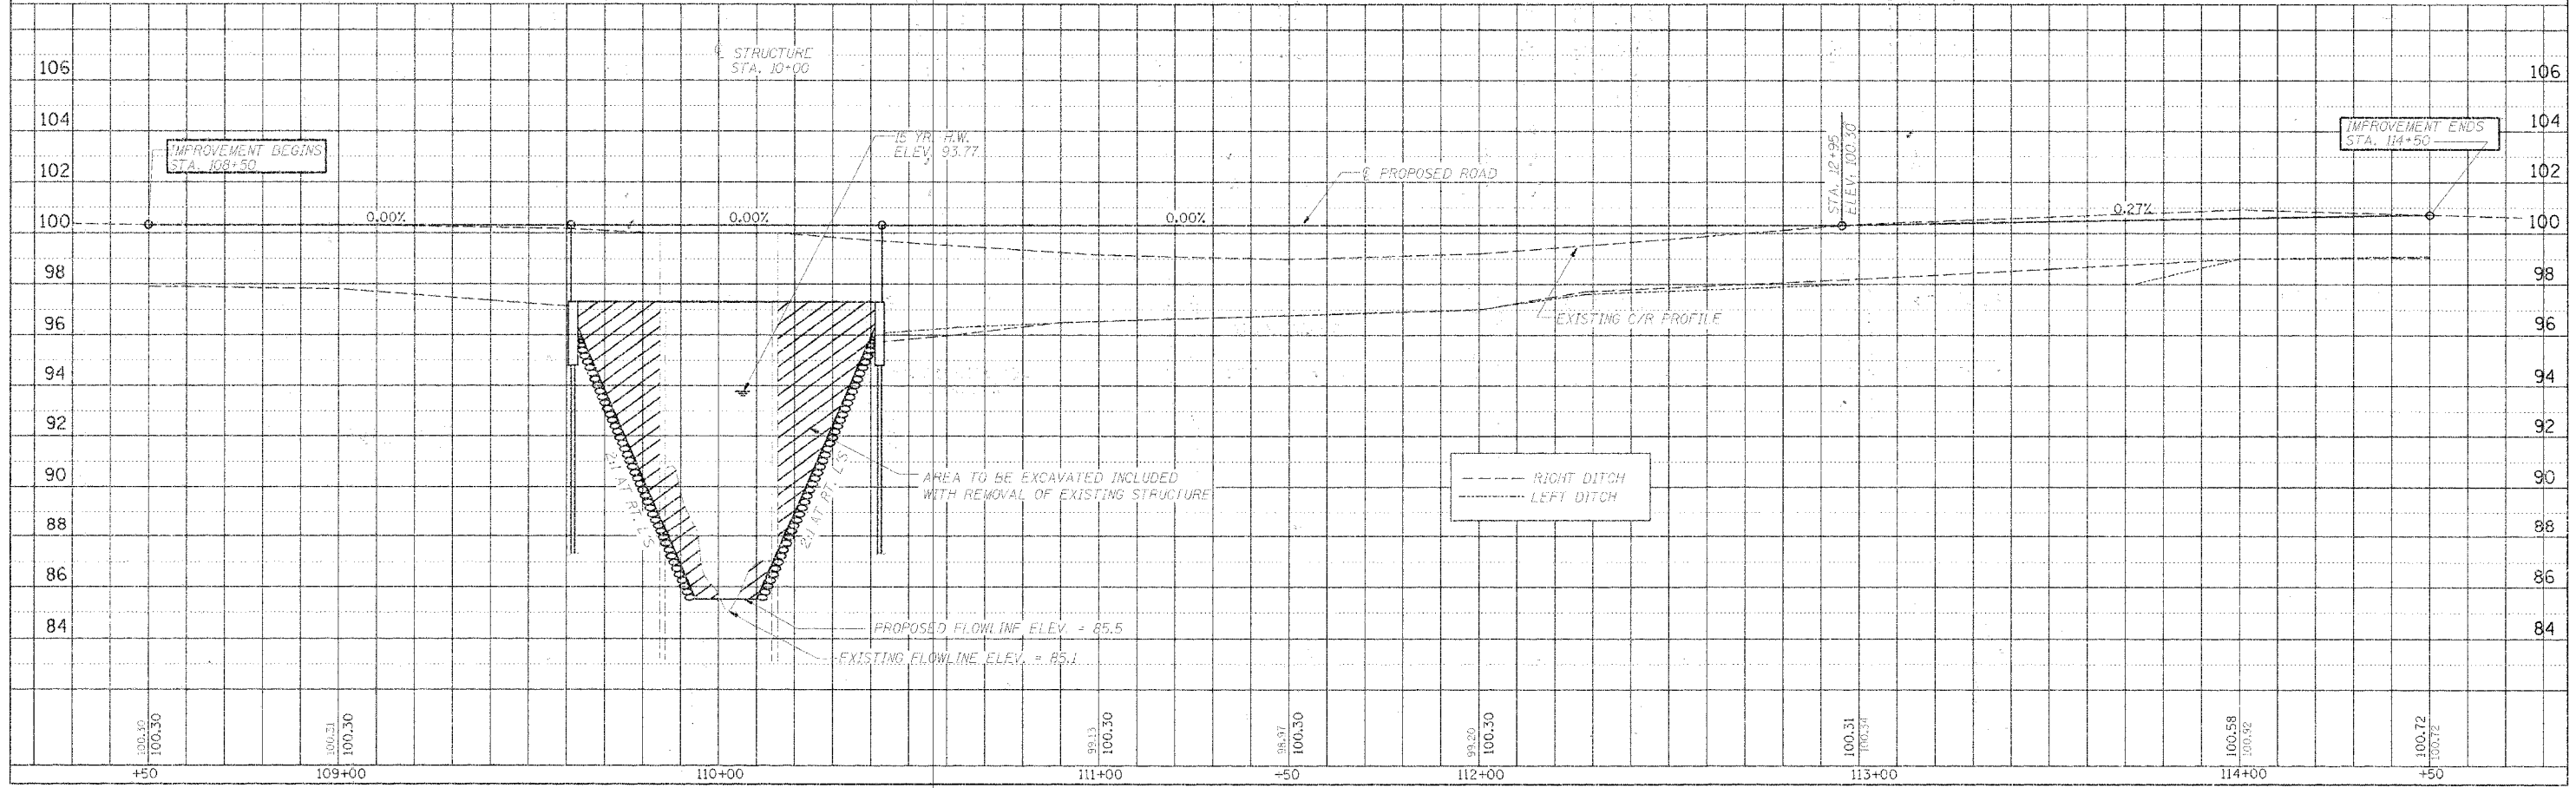

PLAN & PROFILE STA. 108+50 TO STA. 114+50