



F.A.S. RTE.	SECTION	COUNTY	TOTAL SHEETS	SHEET NO.
567	04-00027-01-PV	MASON	79	27
STA.	TO STA.			
FED. ROAD DIST. NO.	ILLINOIS	FED. AID PROJECT		





DATE	BY
DATE	BY
DATE	BY
DATE	BY
DATE	BY

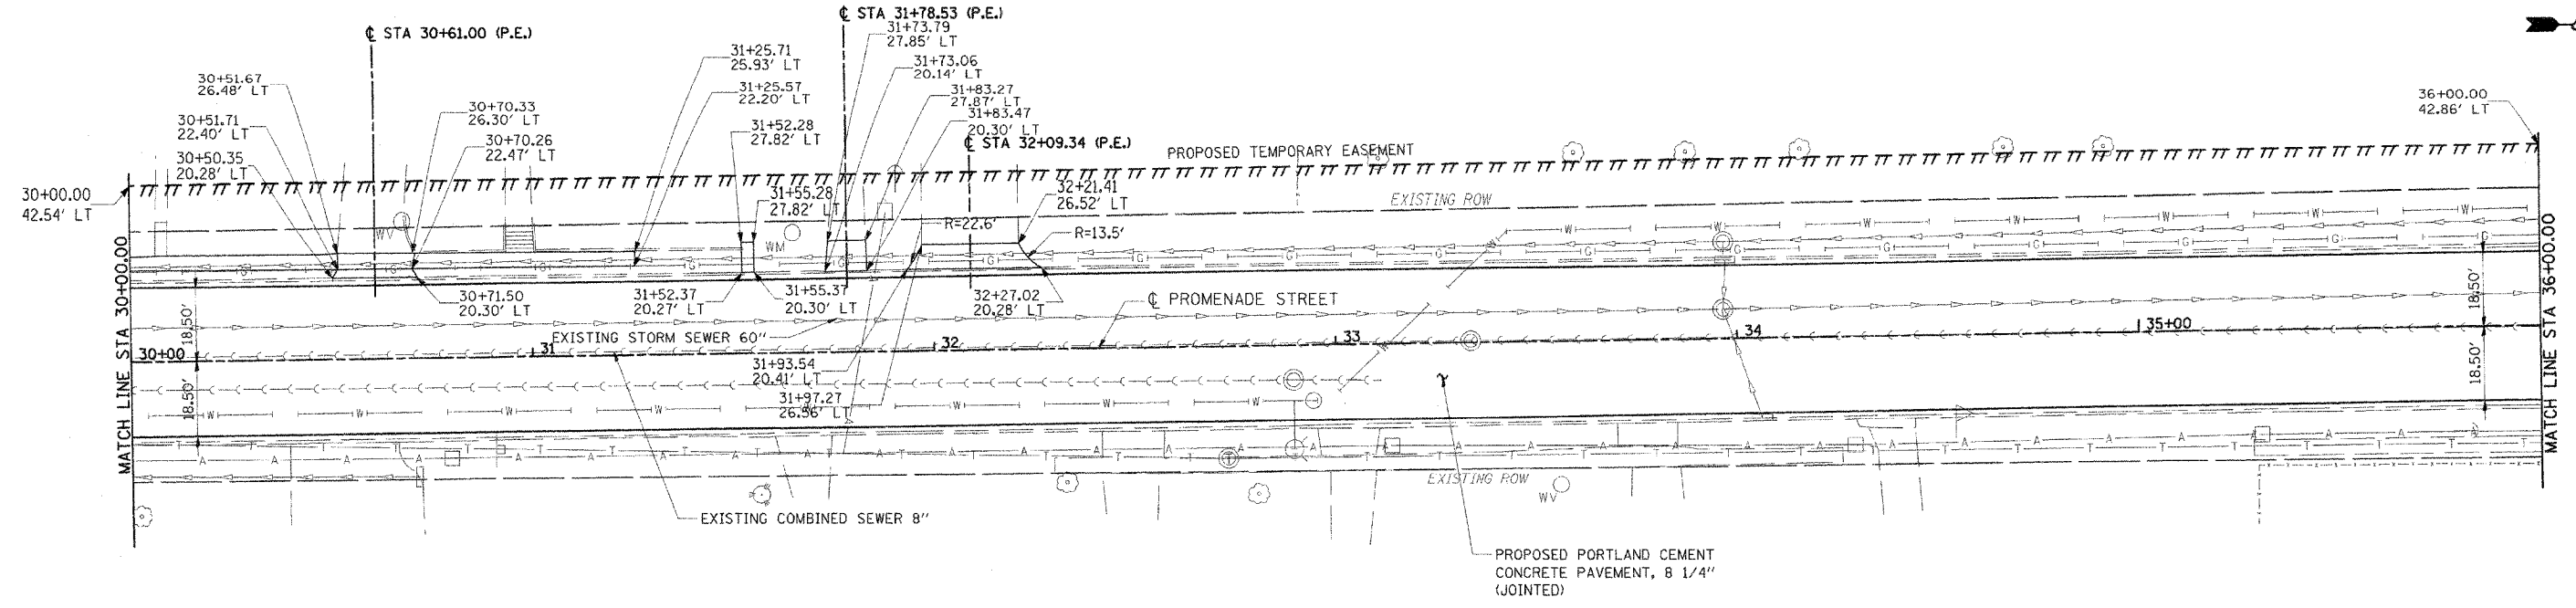

- NOTES:
1. ALL PAVEMENT WIDTH DIMENSIONS ARE CALLED OUT FROM CENTERLINE TO EDGE OF PAVEMENT
 2. SEE PROPOSED DRIVEWAY PAVEMENT SCHEDULE FOR PROPOSED DRIVEWAY SURFACES

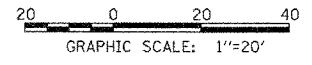

DATE	BY
DATE	BY
DATE	BY
DATE	BY
DATE	BY

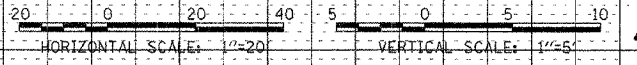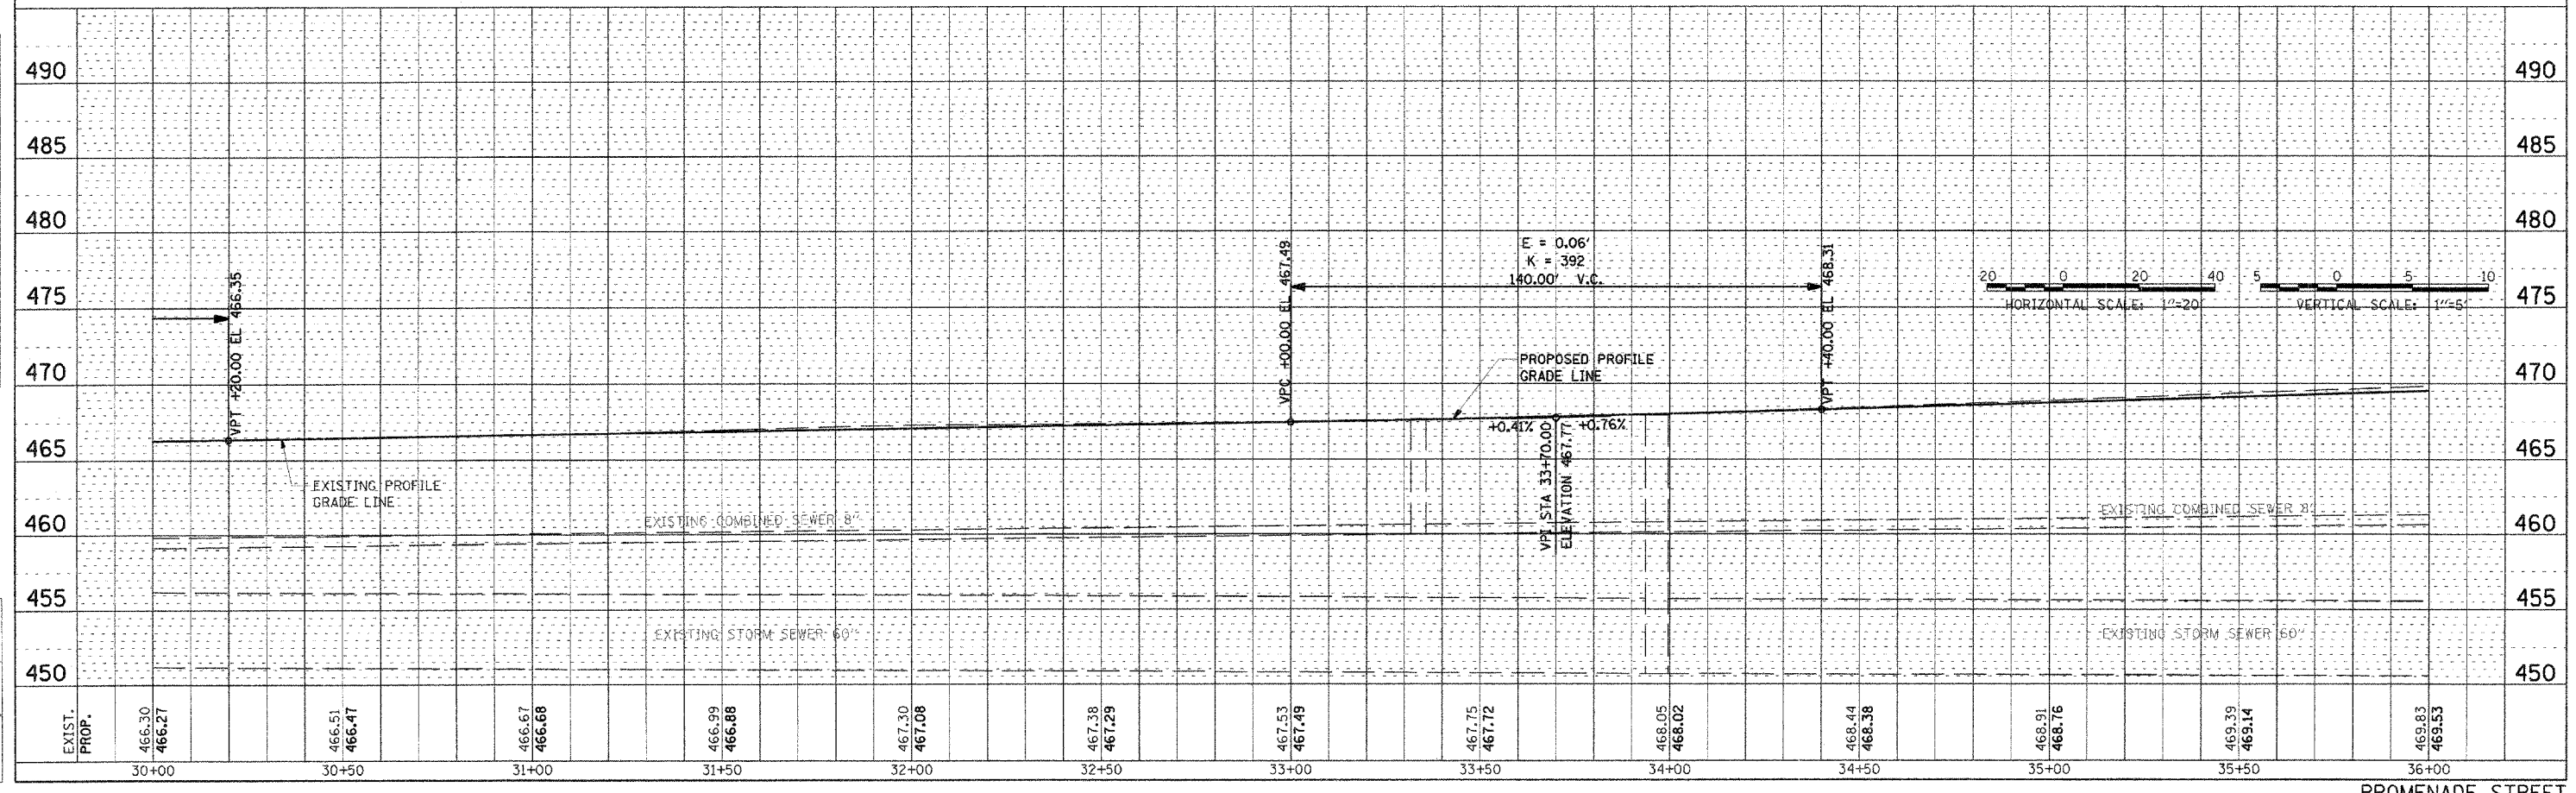

18/05/24 AM 02:42:2806, 18:06 AM

LAYOUT	TCJ	1/25/06
REVIEWED	RXC	2/03/06
DATE	BY	