


F.A.S. RTE.	SECTION	COUNTY	TOTAL SHEETS	SHEET NO.
567	04-00027-01-PV	MASON	79	32
STA.		TO STA.		
FED. ROAD DIST. NO.	ILLINOIS	FED. AID PROJECT		

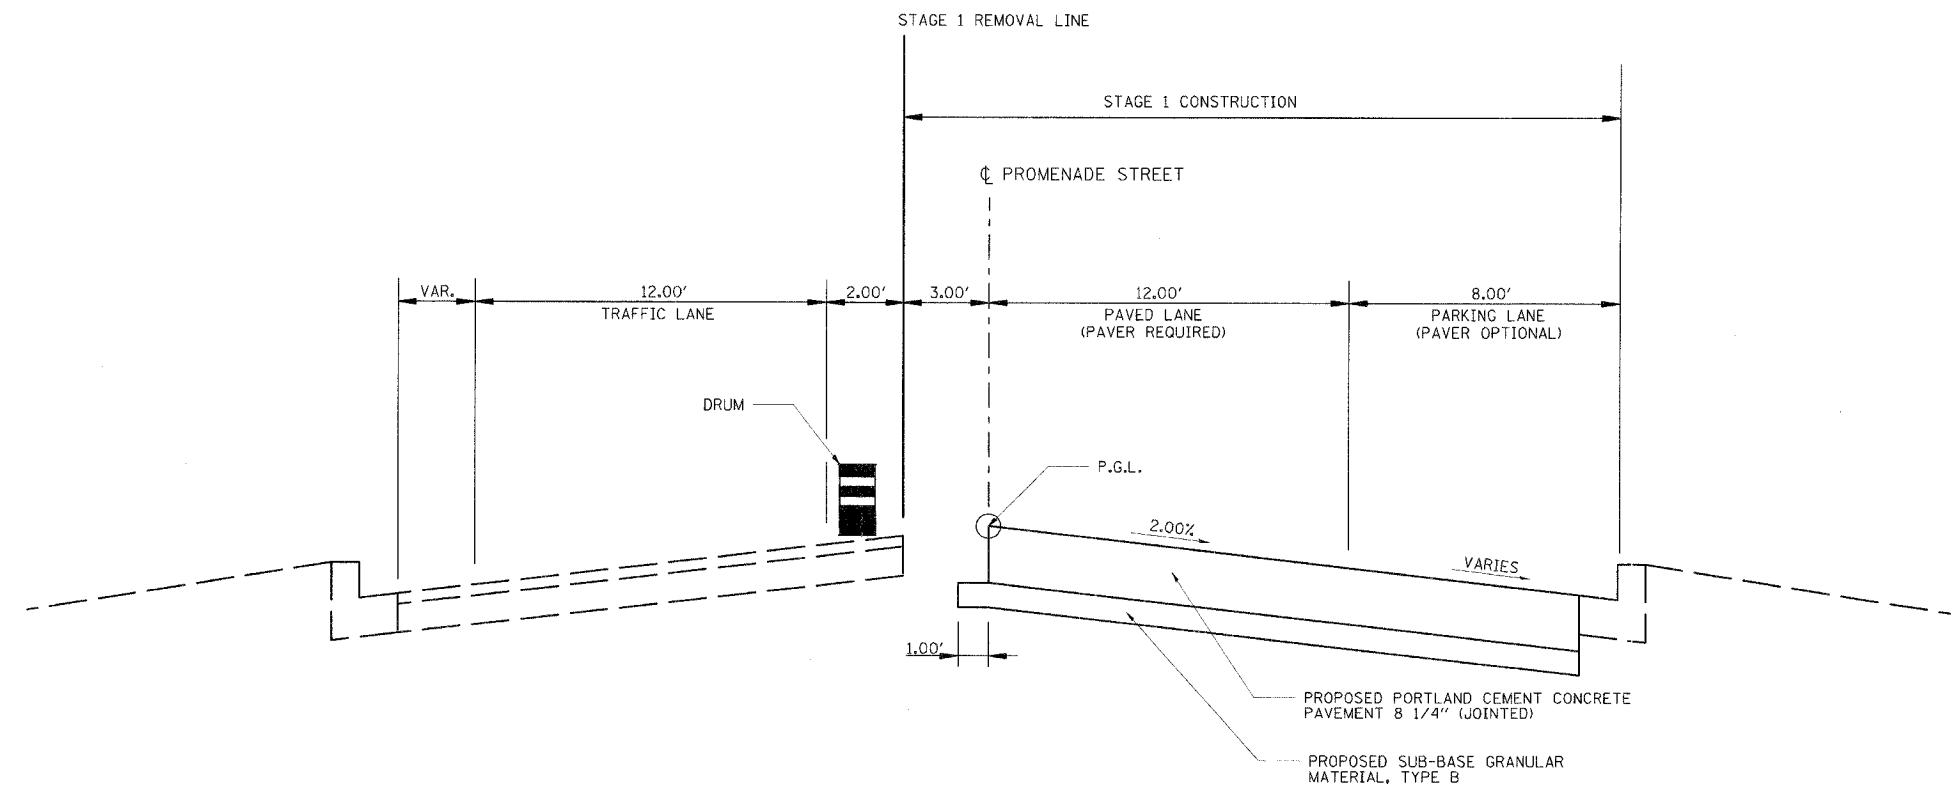

TYPICAL SECTION FOR STAGE 1 CONSTRUCTION

NOT TO SCALE

REVISIONS	
NAME	DATE

ILLINOIS DEPARTMENT OF TRANSPORTATION

PROMENADE STREET  
MAINTENANCE OF TRAFFIC  
TYPICAL SECTION

SCALE: VERT. \_\_\_\_\_  
HORIZ. \_\_\_\_\_  
DATE 12/22/05

DRAWN BY RDJ  
CHECKED BY RXC

8:11:54 PM  
22/12/2005  
9:11:54 PM

LAYOUT	KET	8/04/05
DRAWN	RDJ	12/22/05
REVIEWED	RXC	12/22/05