

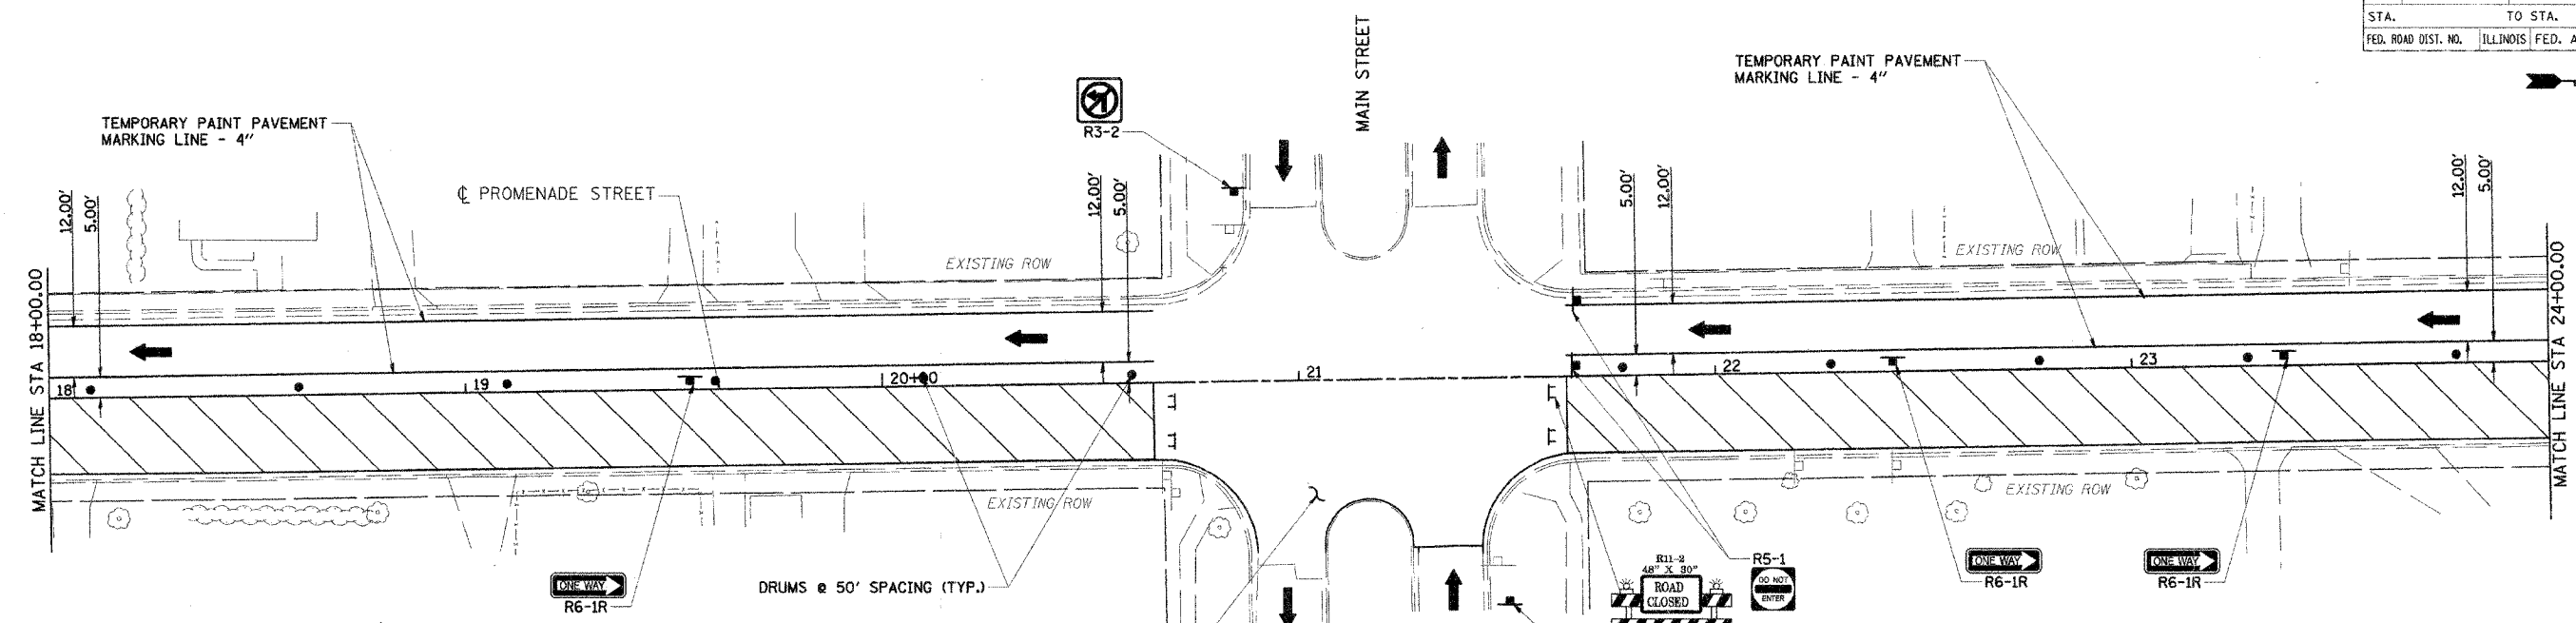


F.A.S. RTE.	SECTION	COUNTY	TOTAL SHEETS	SHEET NO.
567	04-00027-01-PV	MASON	79	34
STA.	TO STA.			
FED. ROAD DIST. NO.	ILLINOIS	FED. AID PROJECT		

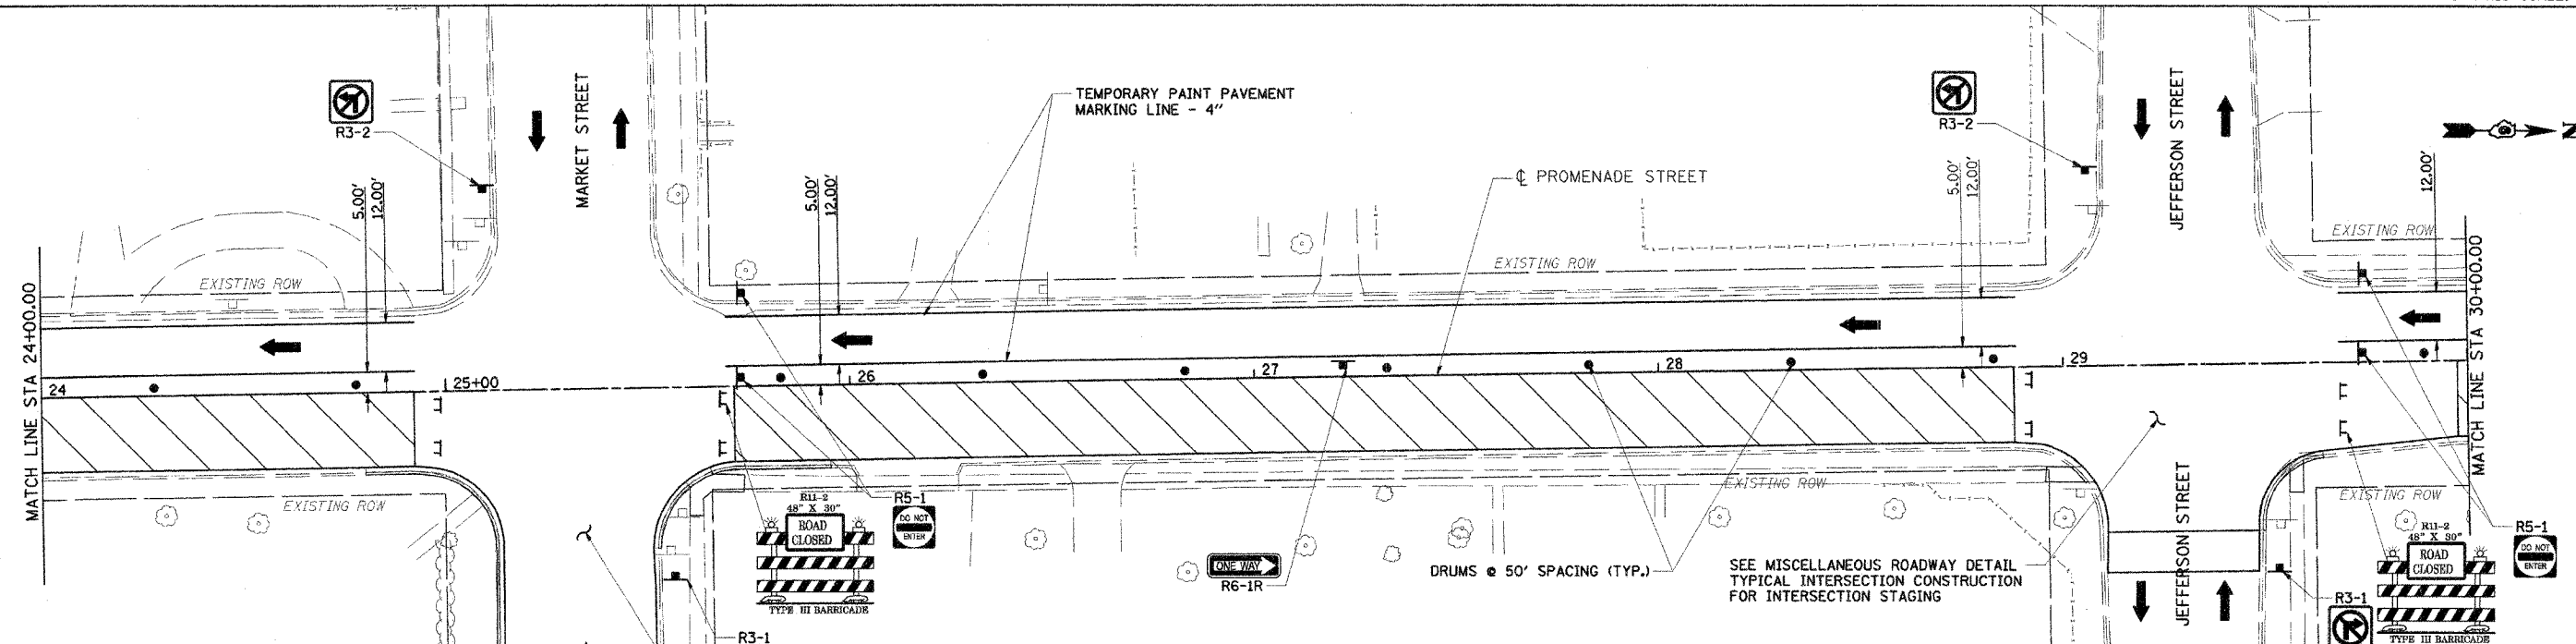

- LEGEND**
- WORK ZONE
  - TRAFFIC MOVEMENT
  - TYPE III BARRICADE
  - DRUMS OR TYPE II BARRICADES

SEE MISCELLANEOUS ROADWAY DETAIL  
TYPICAL INTERSECTION CONSTRUCTION  
FOR INTERSECTION STAGING

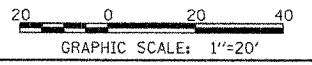


SEE MISCELLANEOUS ROADWAY DETAIL  
TYPICAL INTERSECTION CONSTRUCTION  
FOR INTERSECTION STAGING

SEE MISCELLANEOUS ROADWAY DETAIL  
TYPICAL INTERSECTION CONSTRUCTION  
FOR INTERSECTION STAGING

REVISIONS	
NAME	DATE

ILLINOIS DEPARTMENT OF TRANSPORTATION

**PROMENADE STREET  
MAINTENANCE OF TRAFFIC  
STAGE 1**

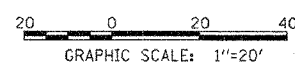

SCALE: VERT.      DRAWN BY JLW  
 HORIZ.              CHECKED BY RXC  
 DATE 11/4/05

1:01:00:30 AM	FILED
8/04/05	FILED
8/10/05	FILED
11/18/05	FILED