

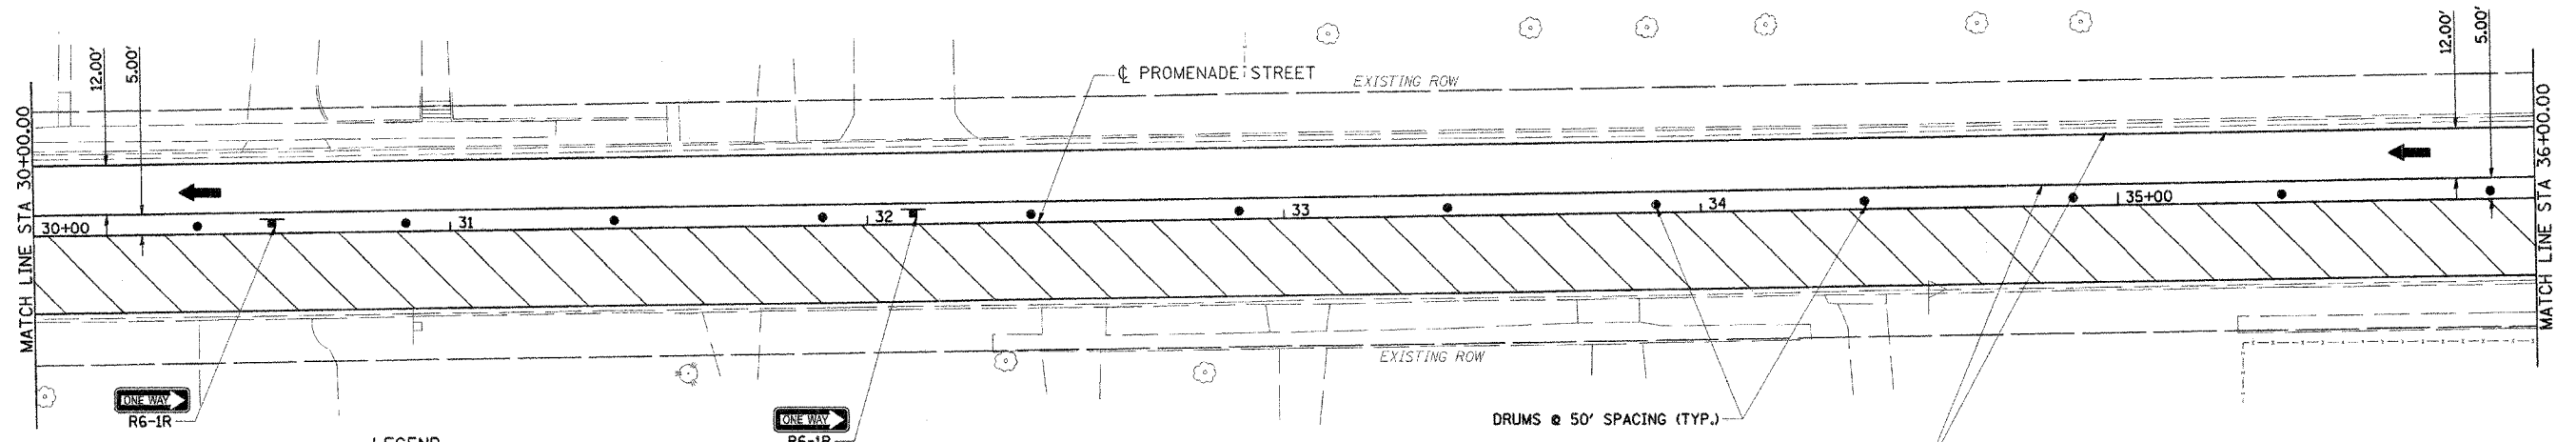



F.A.S. RTE.	SECTION	COUNTY	TOTAL SHEETS	SHEET NO.
567	04-00027-01-PV	MASON	79	35
STA.		TO STA.		
FED. ROAD DIST. NO.		ILLINOIS FED. AID PROJECT		

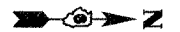

- LEGEND**
- WORK ZONE
 - TRAFFIC MOVEMENT
 - TYPE III BARRICADE
 - DRUMS OR TYPE II BARRICADES

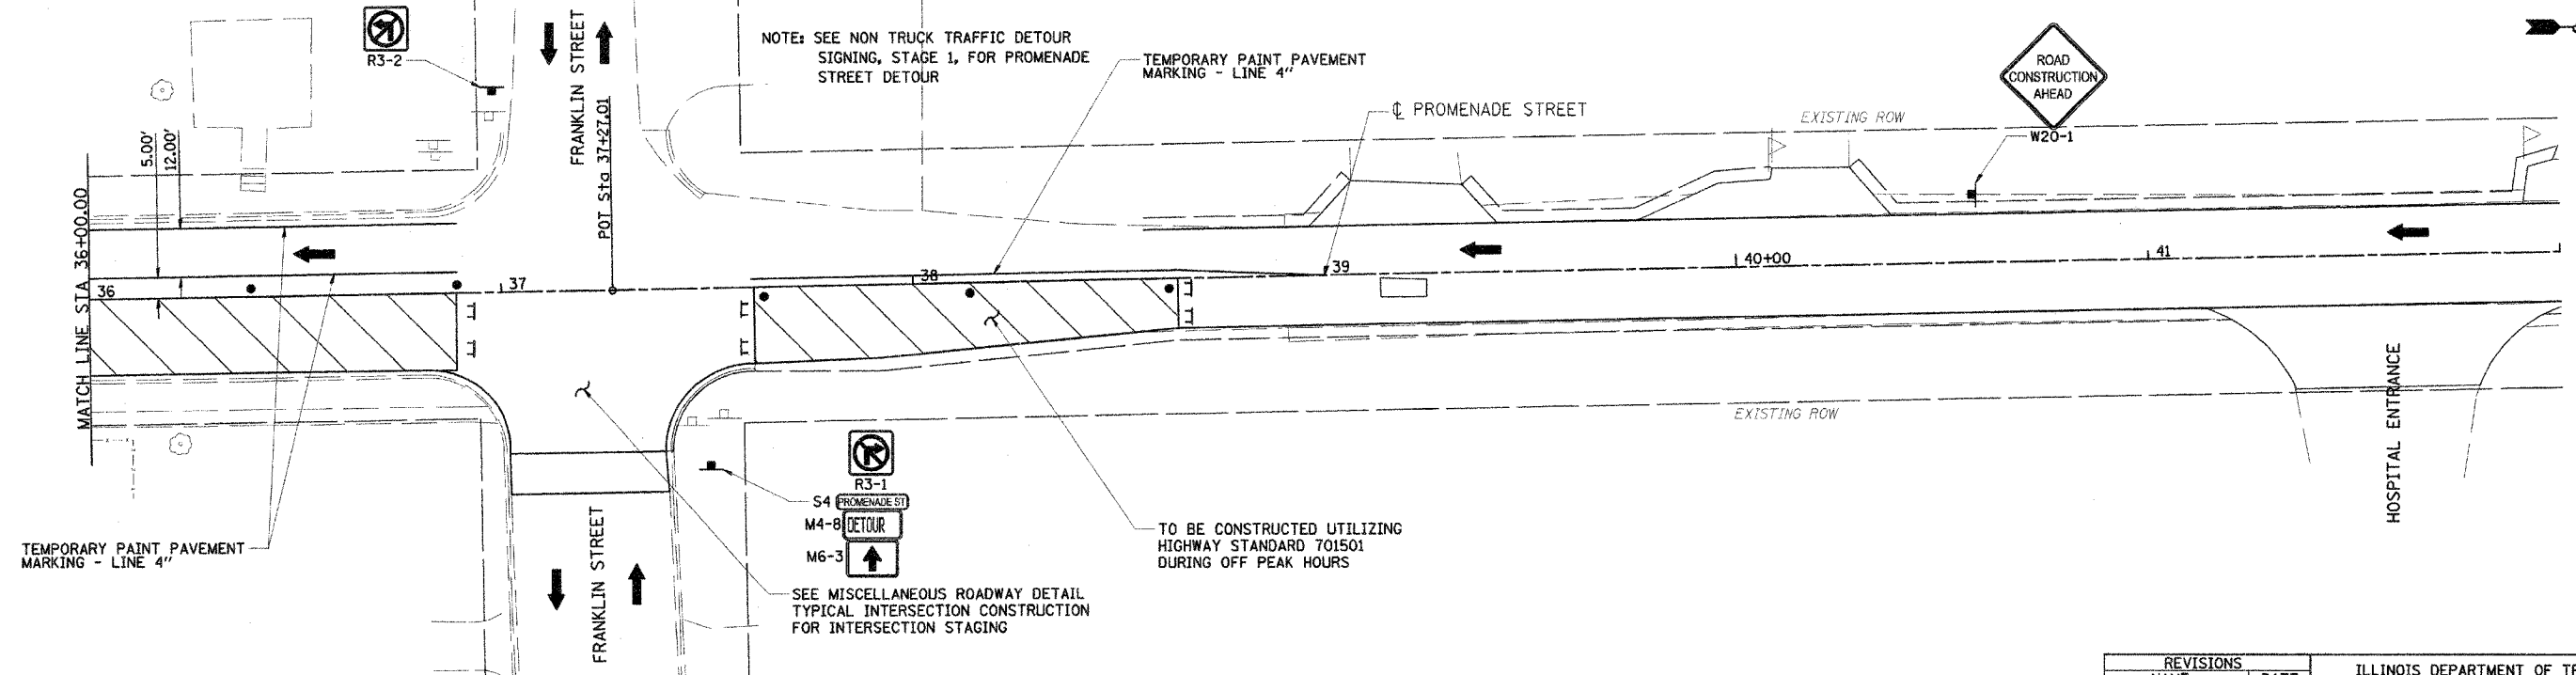

SEE MISCELLANEOUS ROADWAY DETAIL TYPICAL INTERSECTION CONSTRUCTION FOR INTERSECTION STAGING

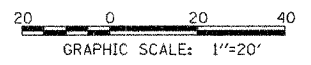

REVISIONS	
NAME	DATE

ILLINOIS DEPARTMENT OF TRANSPORTATION

PROMENADE STREET MAINTENANCE OF TRAFFIC STAGE 1

SCALE: VERT. HORIZ. DATE 11/4/05 DRAWN BY JLW CHECKED BY RXC

STA 30+00 TO STA 42+00

101-001-03 AX	RET	8/04/05
07-M2A-2000S, 101-001-04	TCL	1/26/06
FILES	FXC	2-03-06
LAYOUT		
DRAWN		
REVIEWED		