

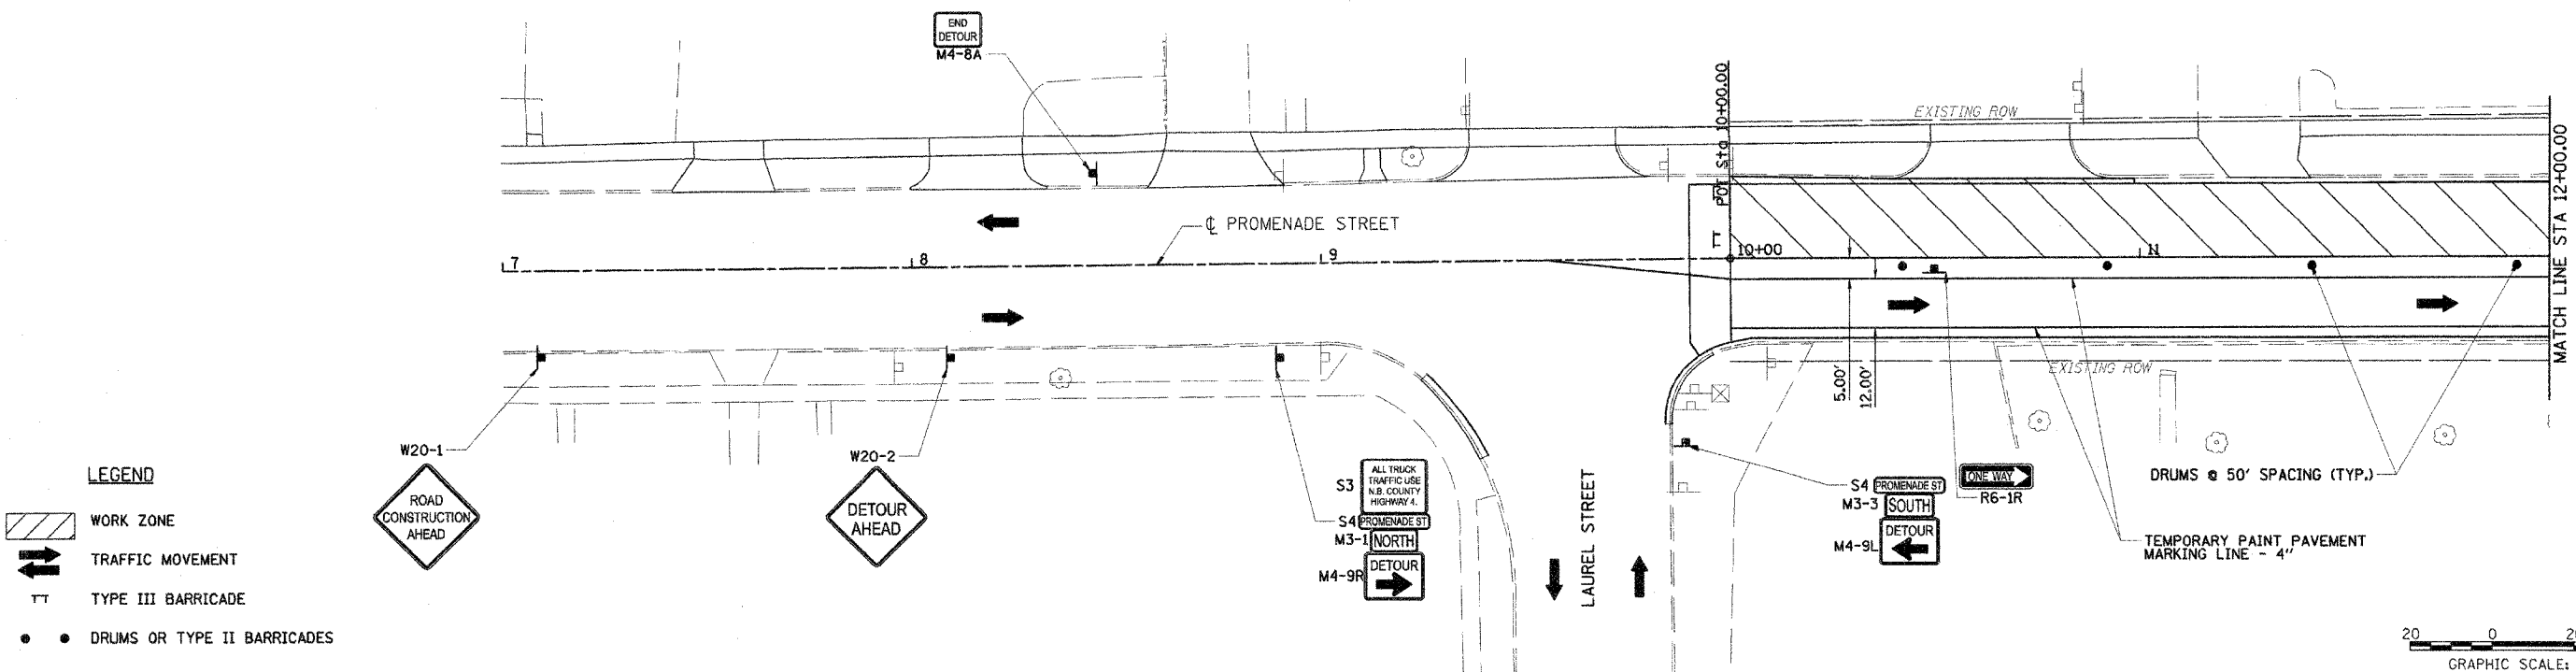
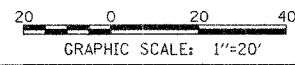


F.A.S. RTE.	SECTION	COUNTY	TOTAL SHEETS	SHEET NO.
567	04-00027-01-PV	MASON	79	36
STA.	TO STA.			
FED. ROAD DIST. NO.	ILLINOIS	FED. AID PROJECT		

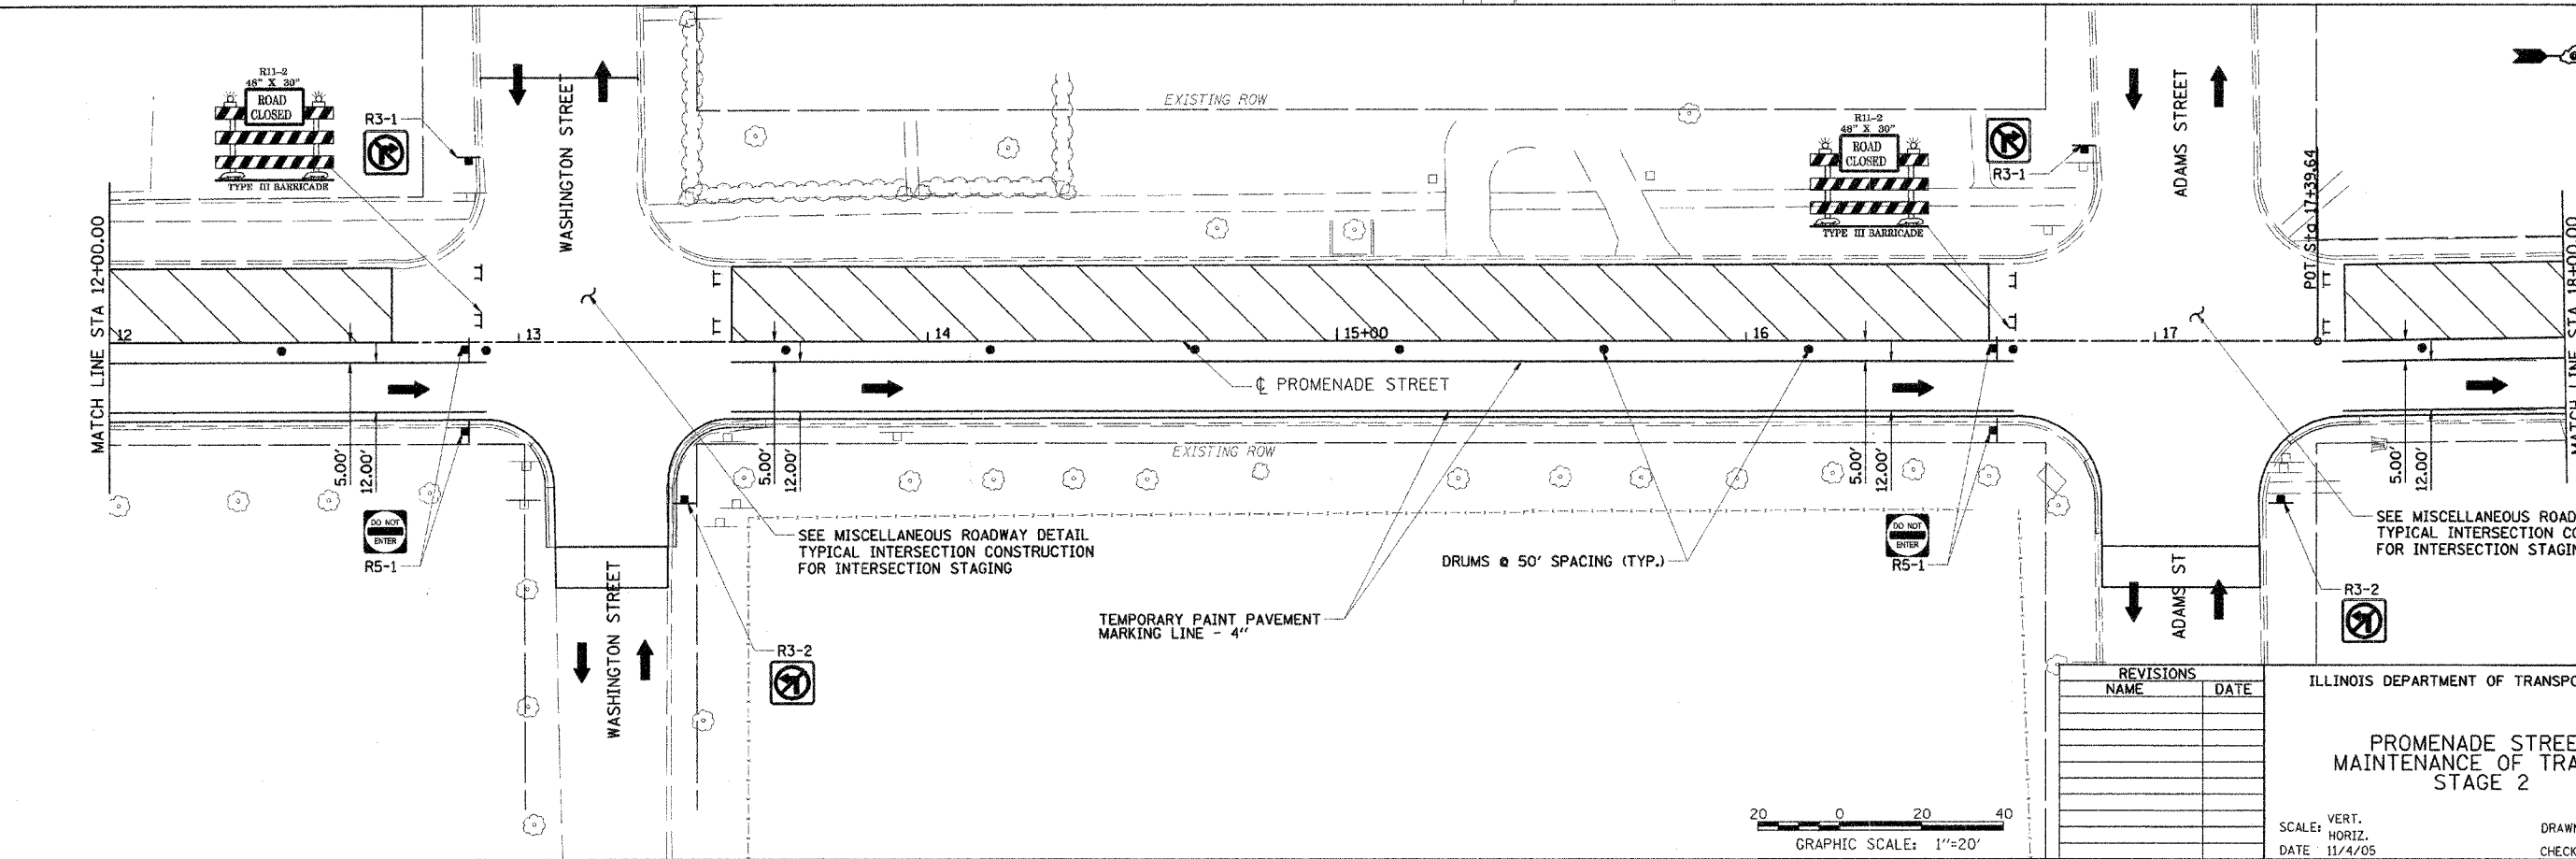

- LEGEND**
- WORK ZONE
 - TRAFFIC MOVEMENT
 - TYPE III BARRICADE
 - DRUMS OR TYPE II BARRICADES

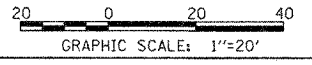

REVISIONS	
NAME	DATE

ILLINOIS DEPARTMENT OF TRANSPORTATION

**PROMENADE STREET
MAINTENANCE OF TRAFFIC
STAGE 2**

SCALE: VERT. _____
HORIZ. _____
DATE 11/4/05

DRAWN BY JLW
CHECKED BY RXC

STA 10+00 TO STA 18+00

9/15/05 4:42 AM
 821.0212006. 019.59 AM
 \$FILE#
 LAYOUT KET 8/04/05
 DRAWN J.W 8/10/05
 REVIEWED RYC 11/18/05