
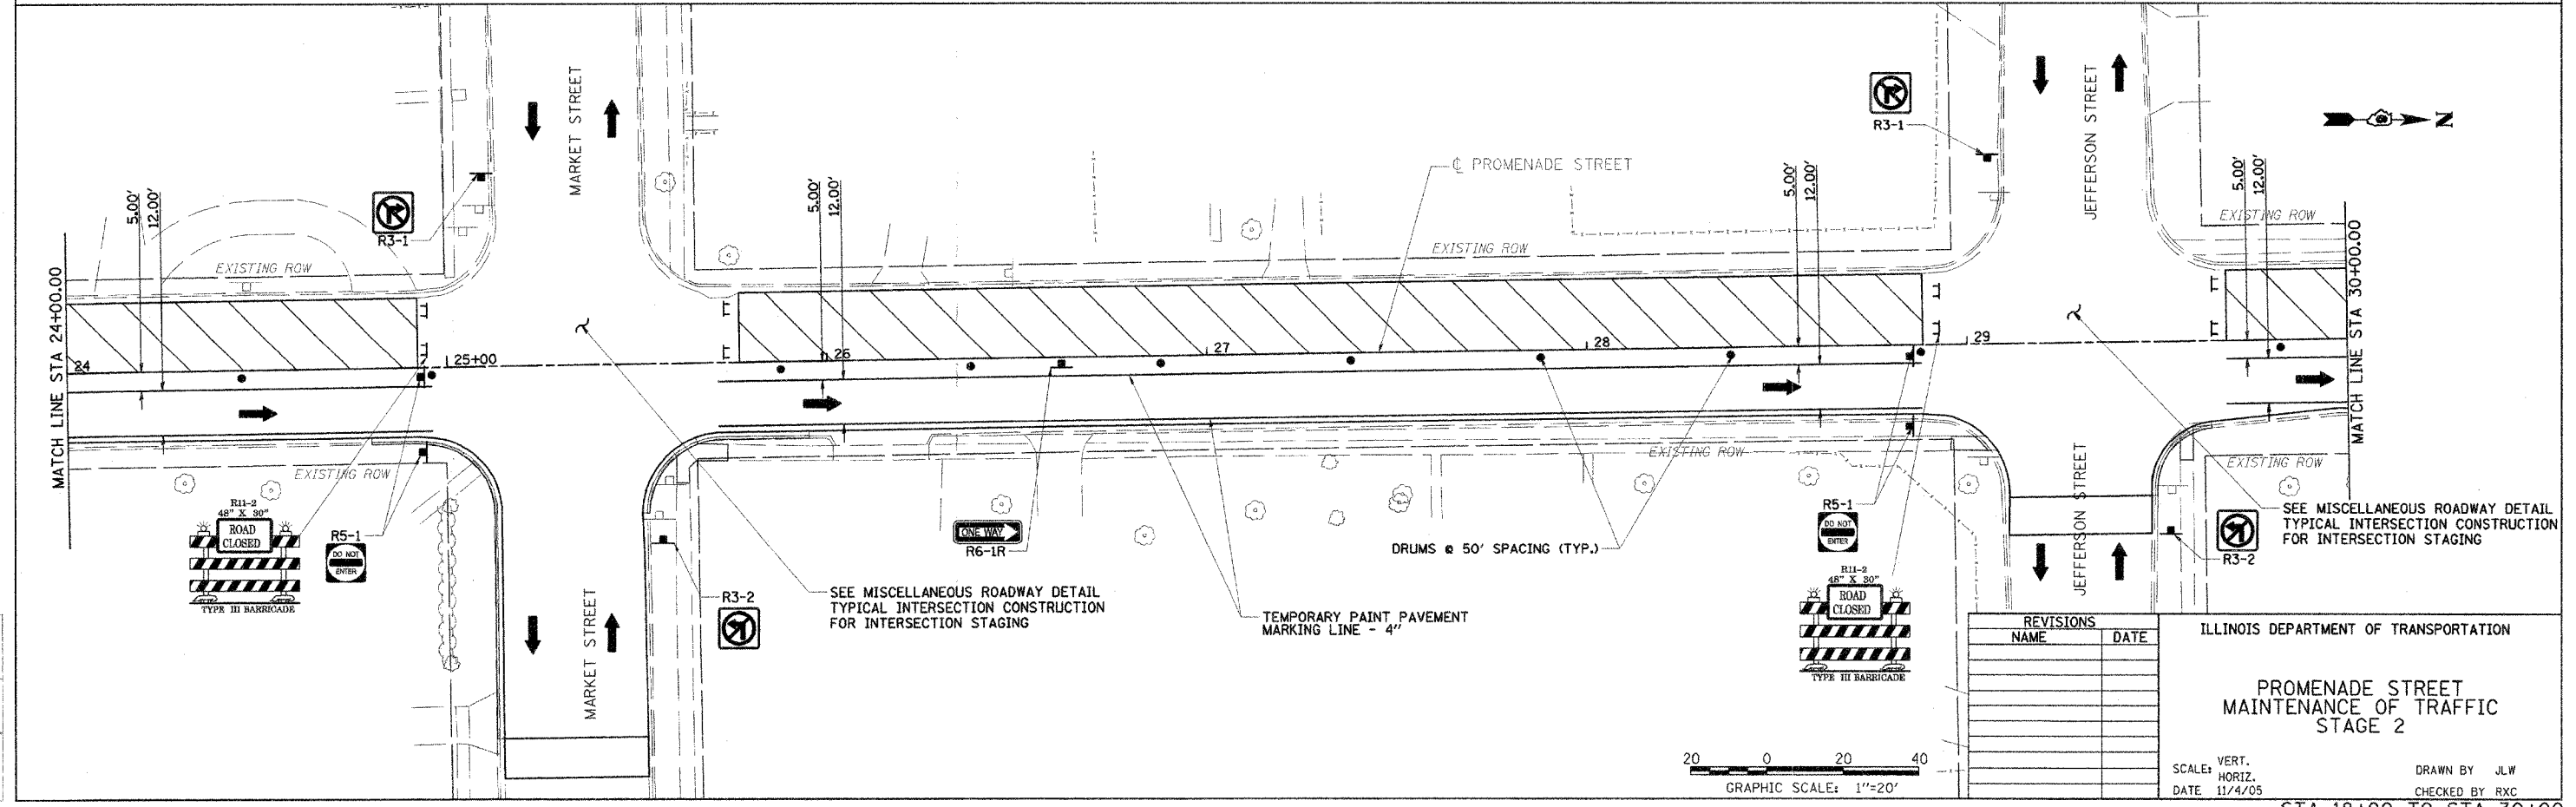


F.A.S. R/E	SECTION	COUNTY	TOTAL SHEETS	SHEET NO.
567	04-00027-01-PV	MASON	79	37
STA.	TO STA.			
FED. ROAD DIST. NO.	ILLINOIS	FED. AID PROJECT		

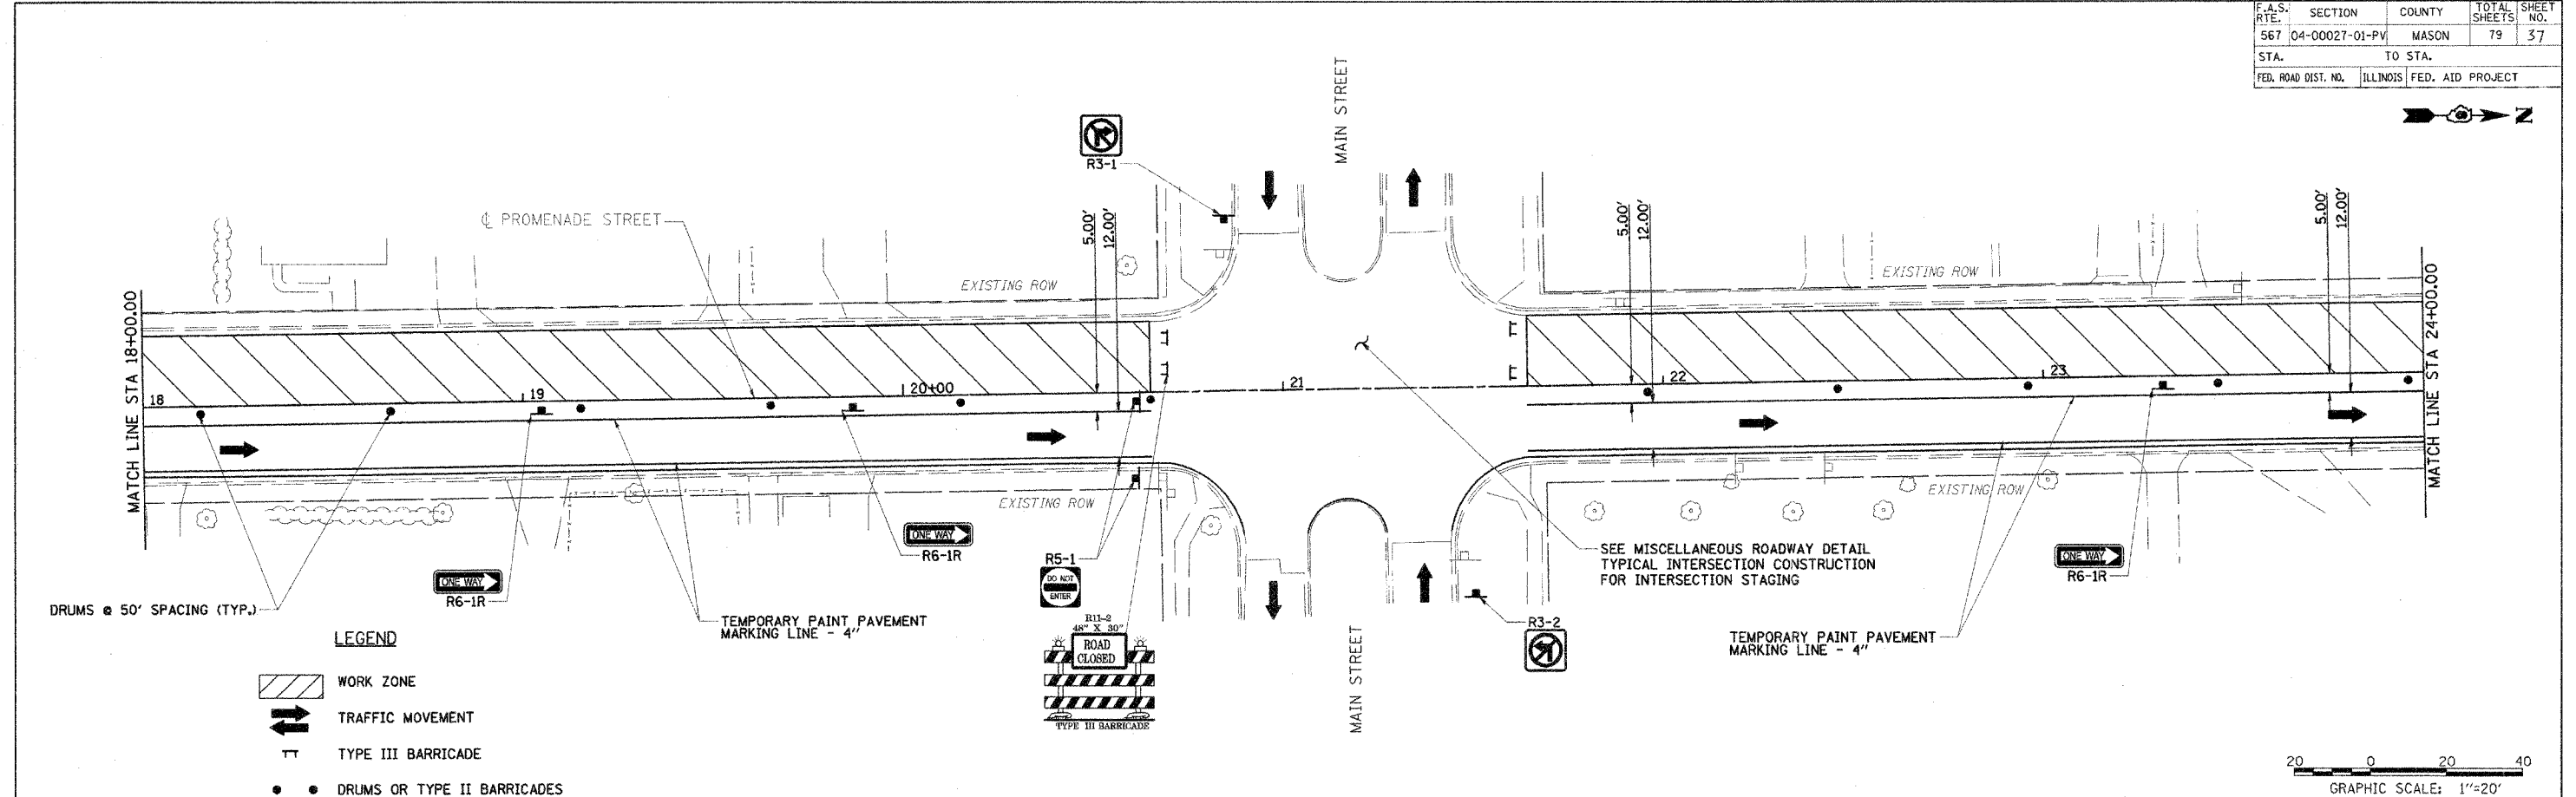

REVISIONS	
NAME	DATE

ILLINOIS DEPARTMENT OF TRANSPORTATION

**PROMENADE STREET  
MAINTENANCE OF TRAFFIC  
STAGE 2**

SCALE: VERT. \_\_\_\_\_  
HORIZ. \_\_\_\_\_  
DATE 11/4/05

DRAWN BY JLW  
CHECKED BY RXC

STA 18+00 TO STA 30+00

9/15/07 AM  
 82' 02' 2006  
 8/1/05 AM  
 #FILE#  
 LAYOUT KET 8/04/05  
 DRAWN JLW 8/10/05  
 REVIEWED RAC 11/18/05