


93406

F&S ROUTE	SECTION	COUNTY	TOTAL SHEETS	SHEET NO.
567	01-0021-01-PV	SANGAMON	79	41
STA.		TO STA.		
FED. ROAD DIST. NO. ILLINOIS		FED. AID PROJECT		

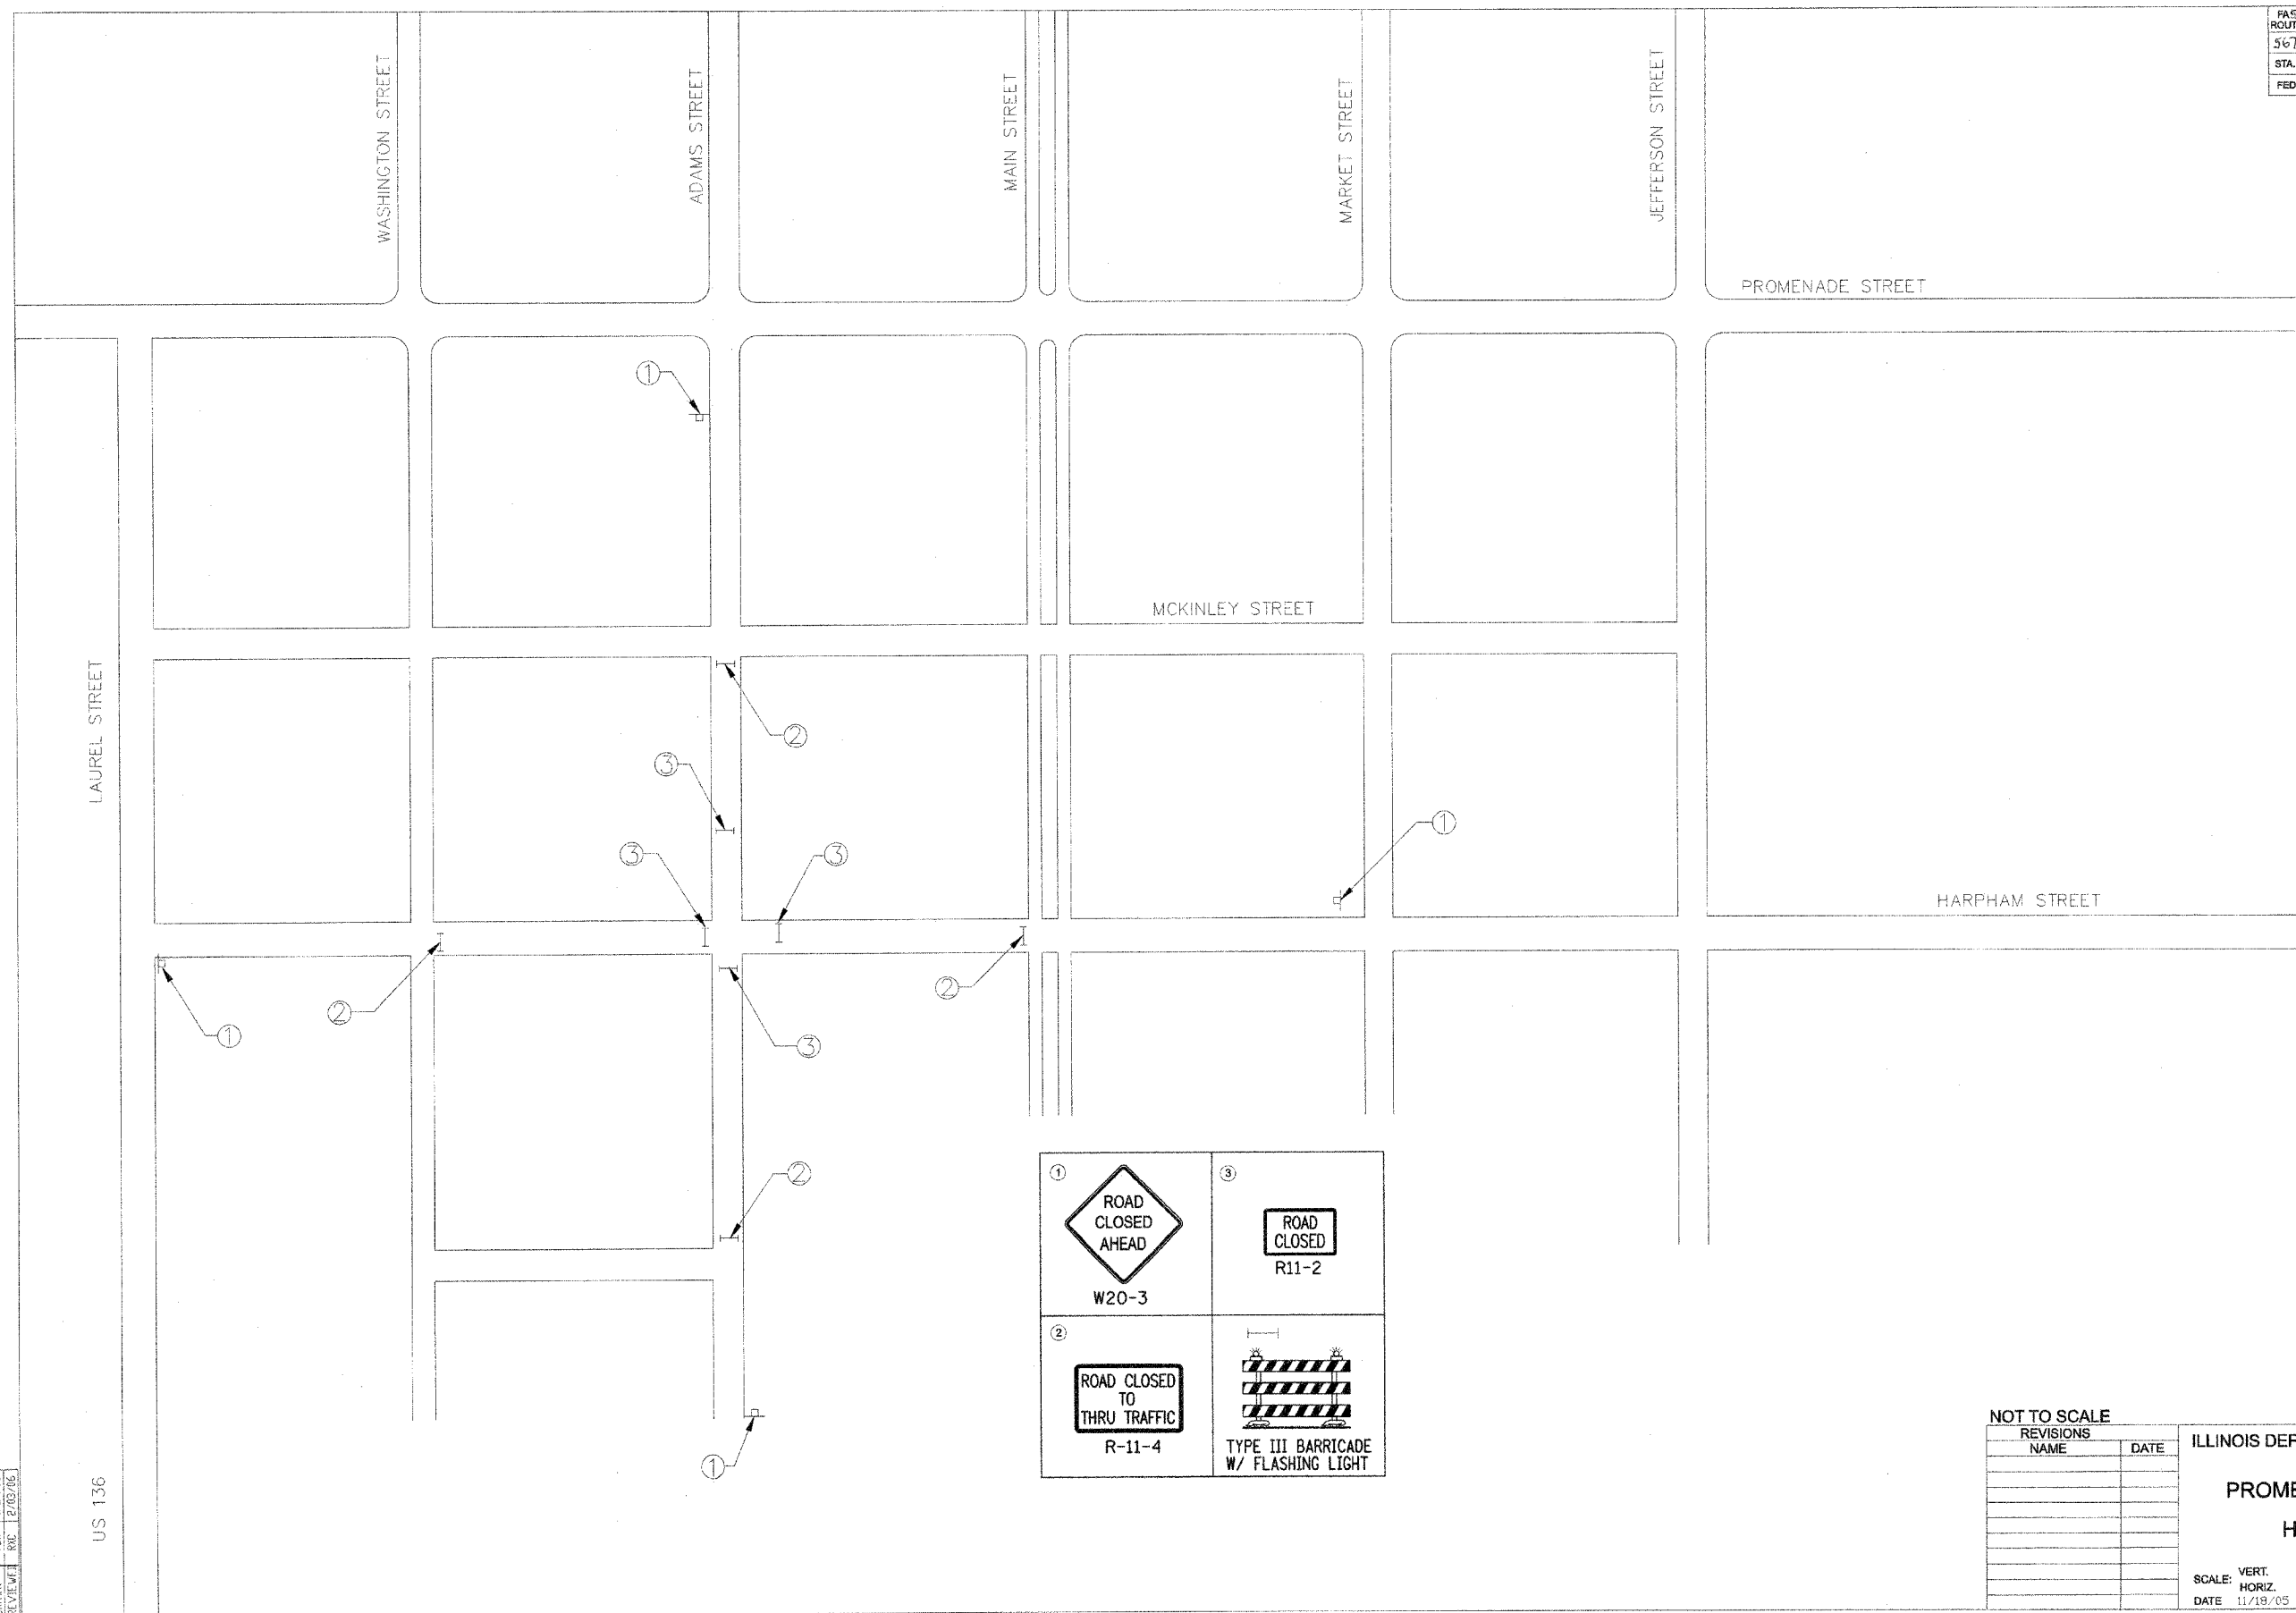

NOT TO SCALE

REVISIONS	
NAME	DATE

ILLINOIS DEPARTMENT OF TRANSPORTATION

**PROMENADE STREET (C.H. 20)
STORM SEWER
HARPHAM CLOSURE**

VERT. SCALE:
HORIZ. SCALE:
DATE: 11/18/05

DRAWN BY: JLA
CHECKED BY: RXC

02/01/2006, 04:11 PM \$FILES

LAYOUT	JA	11/18/05
DRAWN	LI	1/27/06
REVIEWED	RXC	2/02/06

US 136