


F.A.S. RTE.	SECTION	COUNTY	TOTAL SHEETS	SHEET NO.
567	04-00027-01-PV	MASON	79	43
STA.	TO STA.			
FED. ROAD DIST. NO.	ILLINOIS	FED. AID PROJECT		

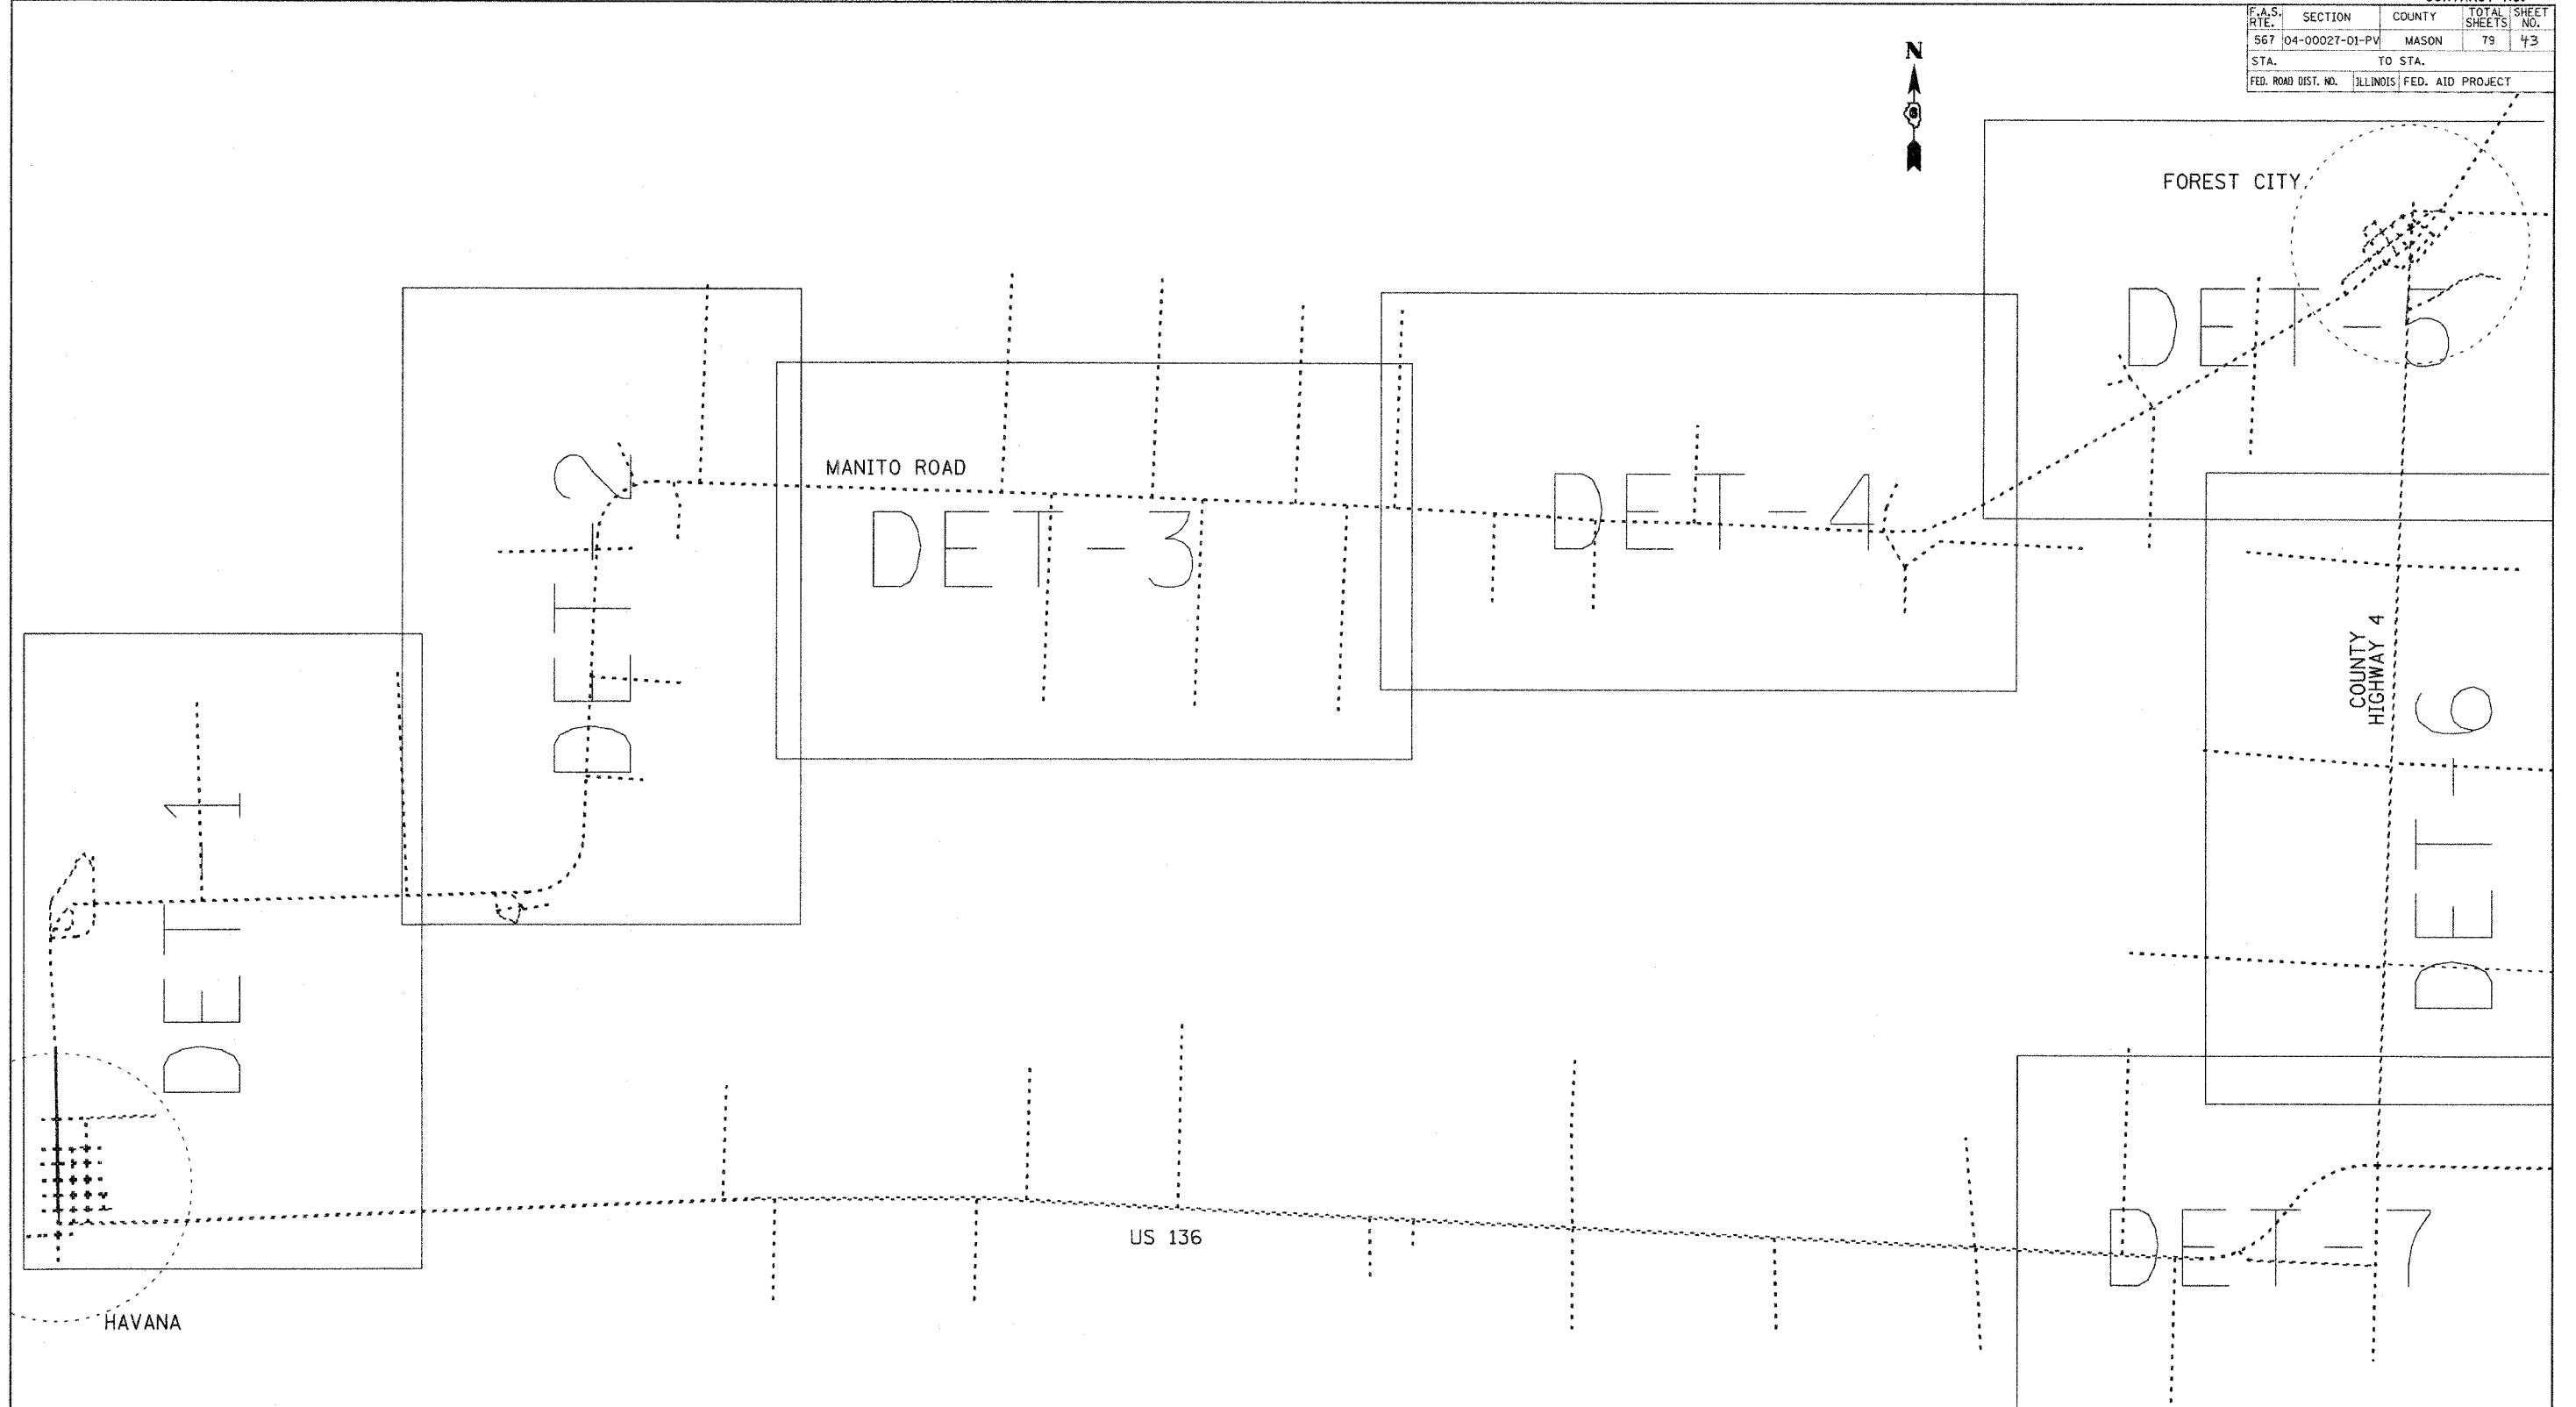

3:36:29 PM  
8/17/05  
#116#

LAYOUT	NET	8/04/05
DRAWN	JLW	8/11/05
REVIEWED	RXC	11/18/05

REVISIONS	
NAME	DATE

ILLINOIS DEPARTMENT OF TRANSPORTATION

PROMENADE STREET (C.H. 20)  
TRUCK TRAFFIC DETOUR  
KEY MAP

SCALE: VERT.  
HORIZ.  
DATE 11/4/05

DRAWN BY JLW  
CHECKED BY RXC

NOT TO SCALE