


F.A.S. RTE.	SECTION	COUNTY	TOTAL SHEETS	SHEET NO.
567	04-00027-01-PV	MASON	79	47
STA.		TO STA.		
FED. ROAD DIST. NO.		ILLINOIS FED. AID PROJECT		

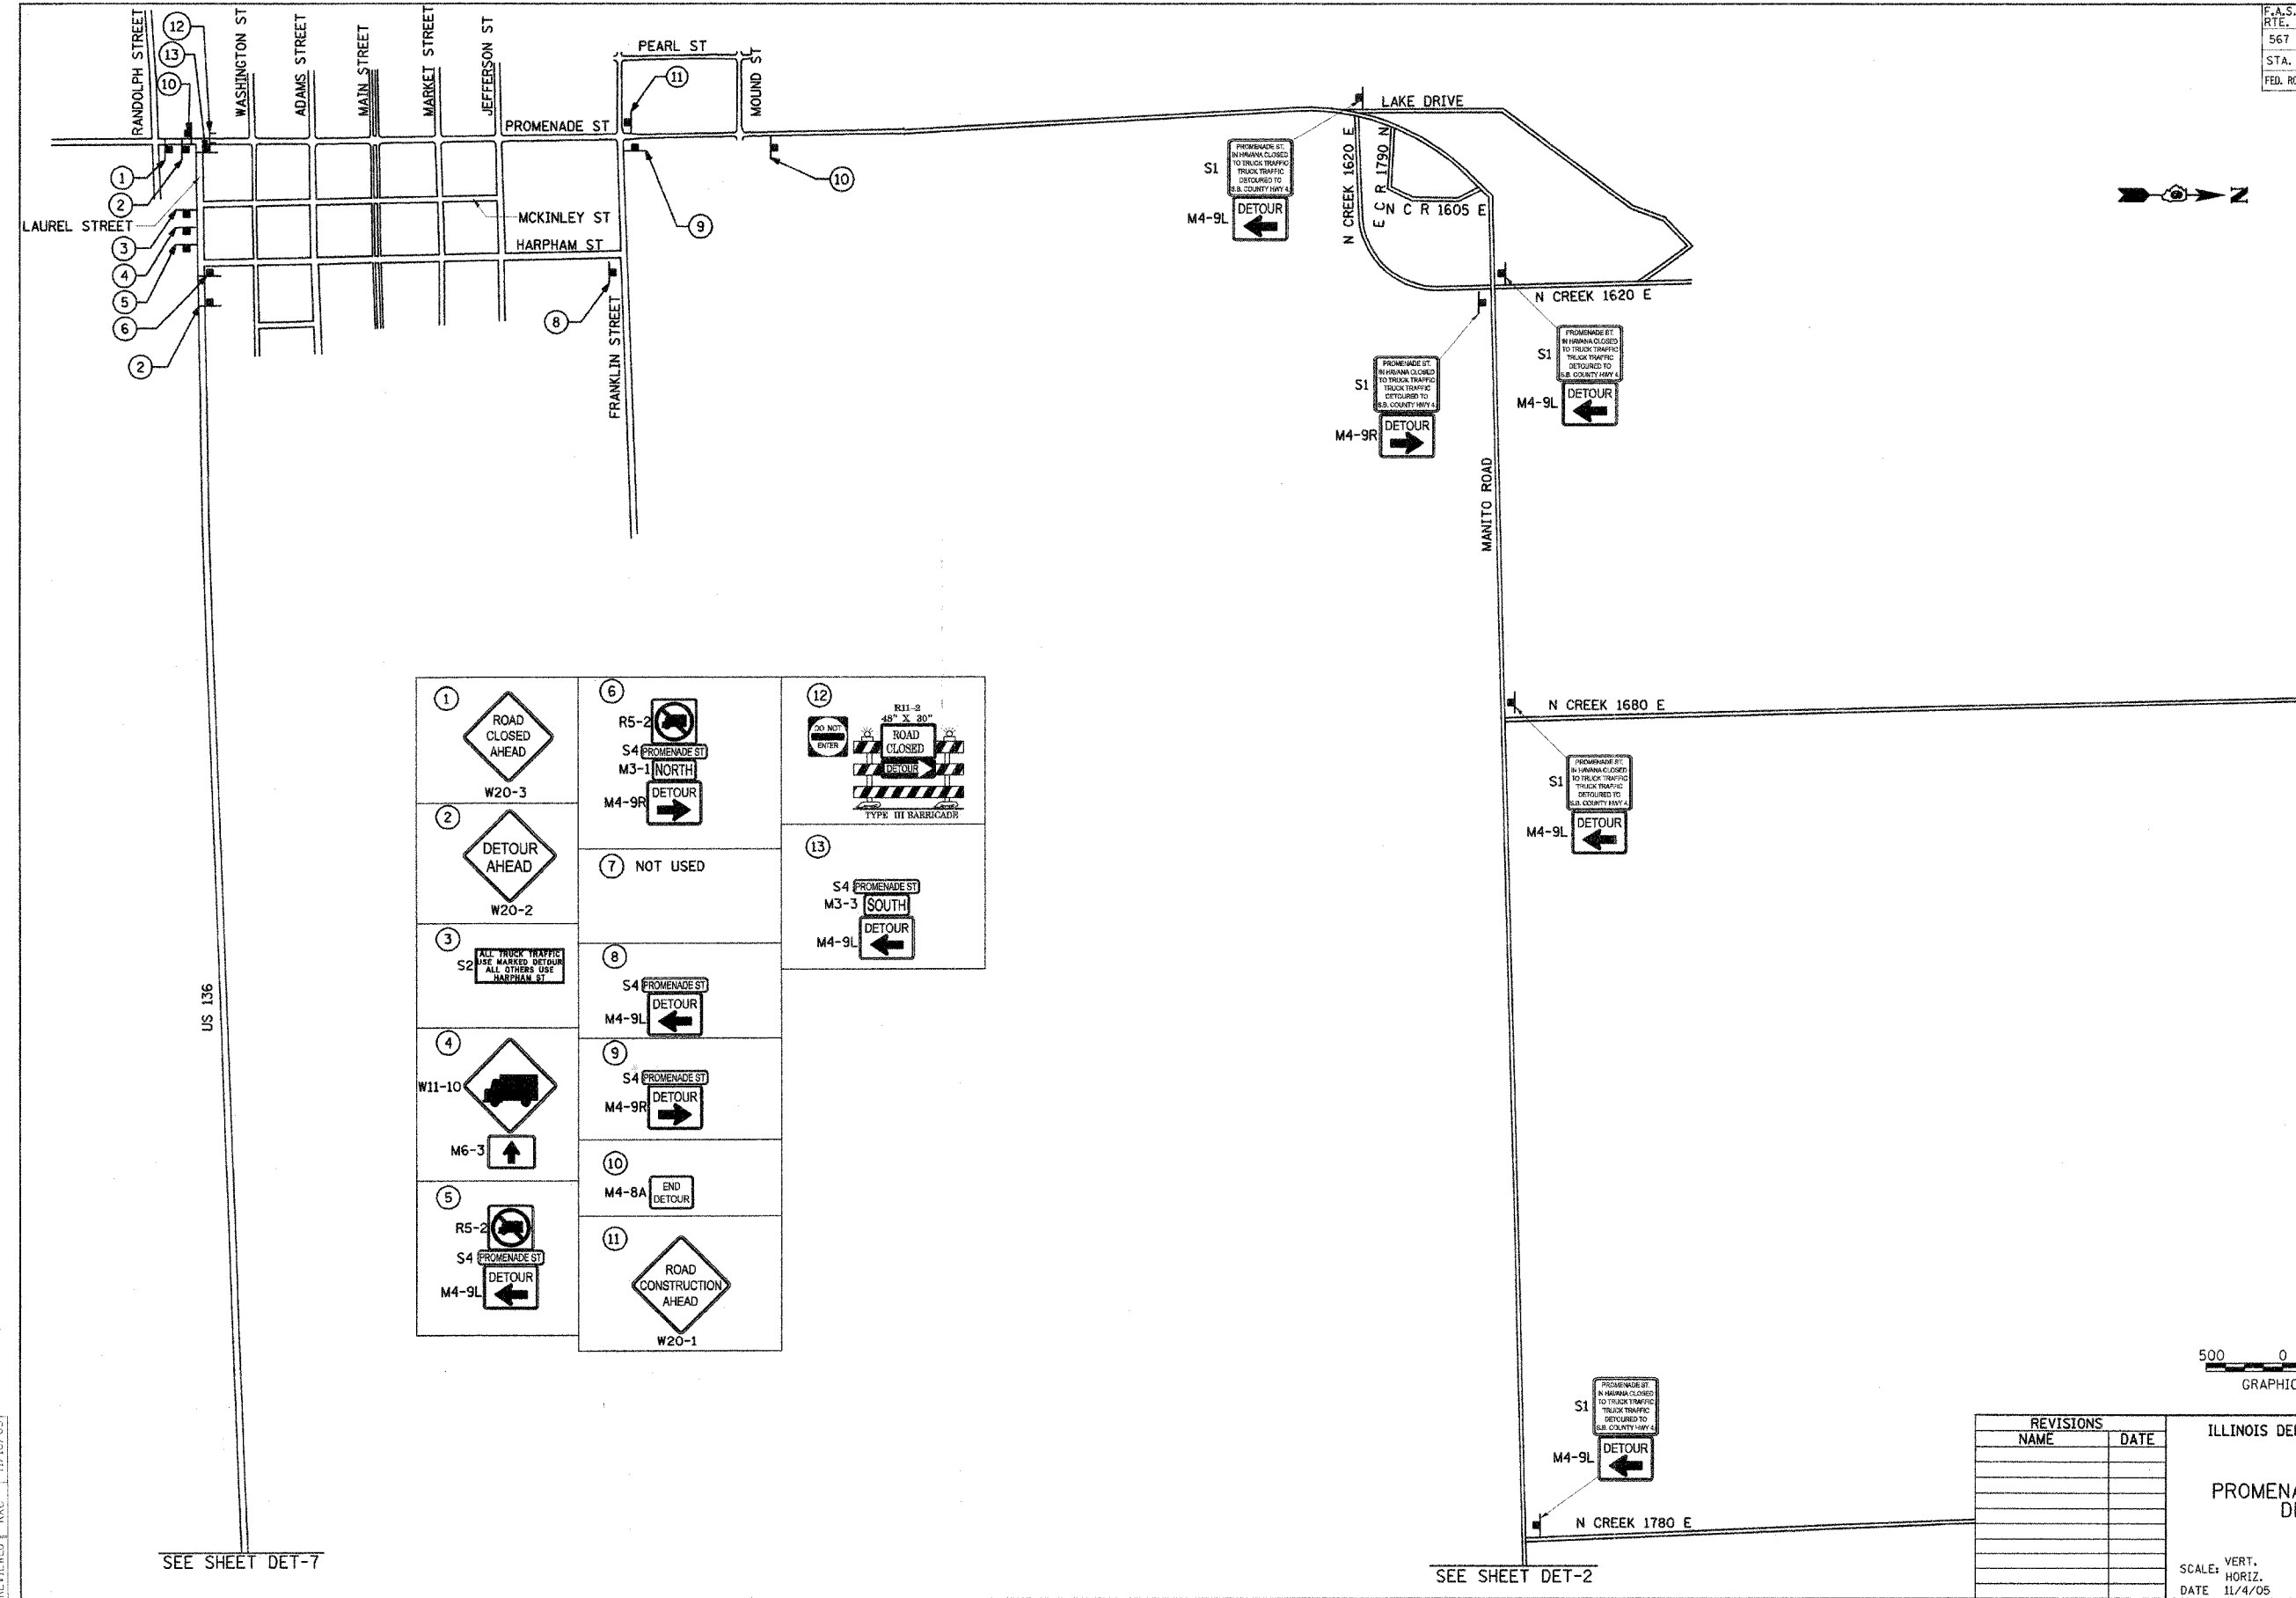

1 ROAD CLOSED AHEAD W20-3	6 R5-2 S4 PROMENADE ST M3-1 NORTH M4-9R DETOUR	12 R11-2 48" X 80" ROAD CLOSED DETOUR TYPE III BARRICADE
2 DETOUR AHEAD W20-2	7 NOT USED	13 S4 PROMENADE ST M3-3 SOUTH M4-9L DETOUR
3 ALL TRUCK TRAFFIC USE MARKED DETOUR ALL OTHERS USE HARPHAM ST S2	8 S4 PROMENADE ST M4-9L DETOUR	
4 W11-10 M6-3	9 S4 PROMENADE ST M4-9R DETOUR	
5 R5-2 S4 PROMENADE ST M4-9L DETOUR	10 M4-8A END DETOUR	
	11 ROAD CONSTRUCTION AHEAD W20-1	

SEE SHEET DET-7

SEE SHEET DET-2

REVISIONS	
NAME	DATE

500 0 500 1000
GRAPHIC SCALE: 1"=500'

ILLINOIS DEPARTMENT OF TRANSPORTATION
PROMENADE STREET (C.H. 20)
DETOUR SIGNING
STAGE 1
SCALE: VERT. _____
HORIZ. _____
DATE 11/4/05
DRAWN BY JLW
CHECKED BY RXC

9:26:27 AM
02/18/2006 09:36 PM
#FILES
LAYOUT RET 8/04/05
DRAWN J.W 11/4/05
REVIEWED RXC 11/18/05