



F.A.S. R.F.E.	SECTION	COUNTY	TOTAL SHEETS	SHEET NO.
567	04-00027-01-PV	MASON	79	46
STA.		TO STA.		
FED. ROAD DIST. NO.	ILLINOIS	FED. AID PROJECT		

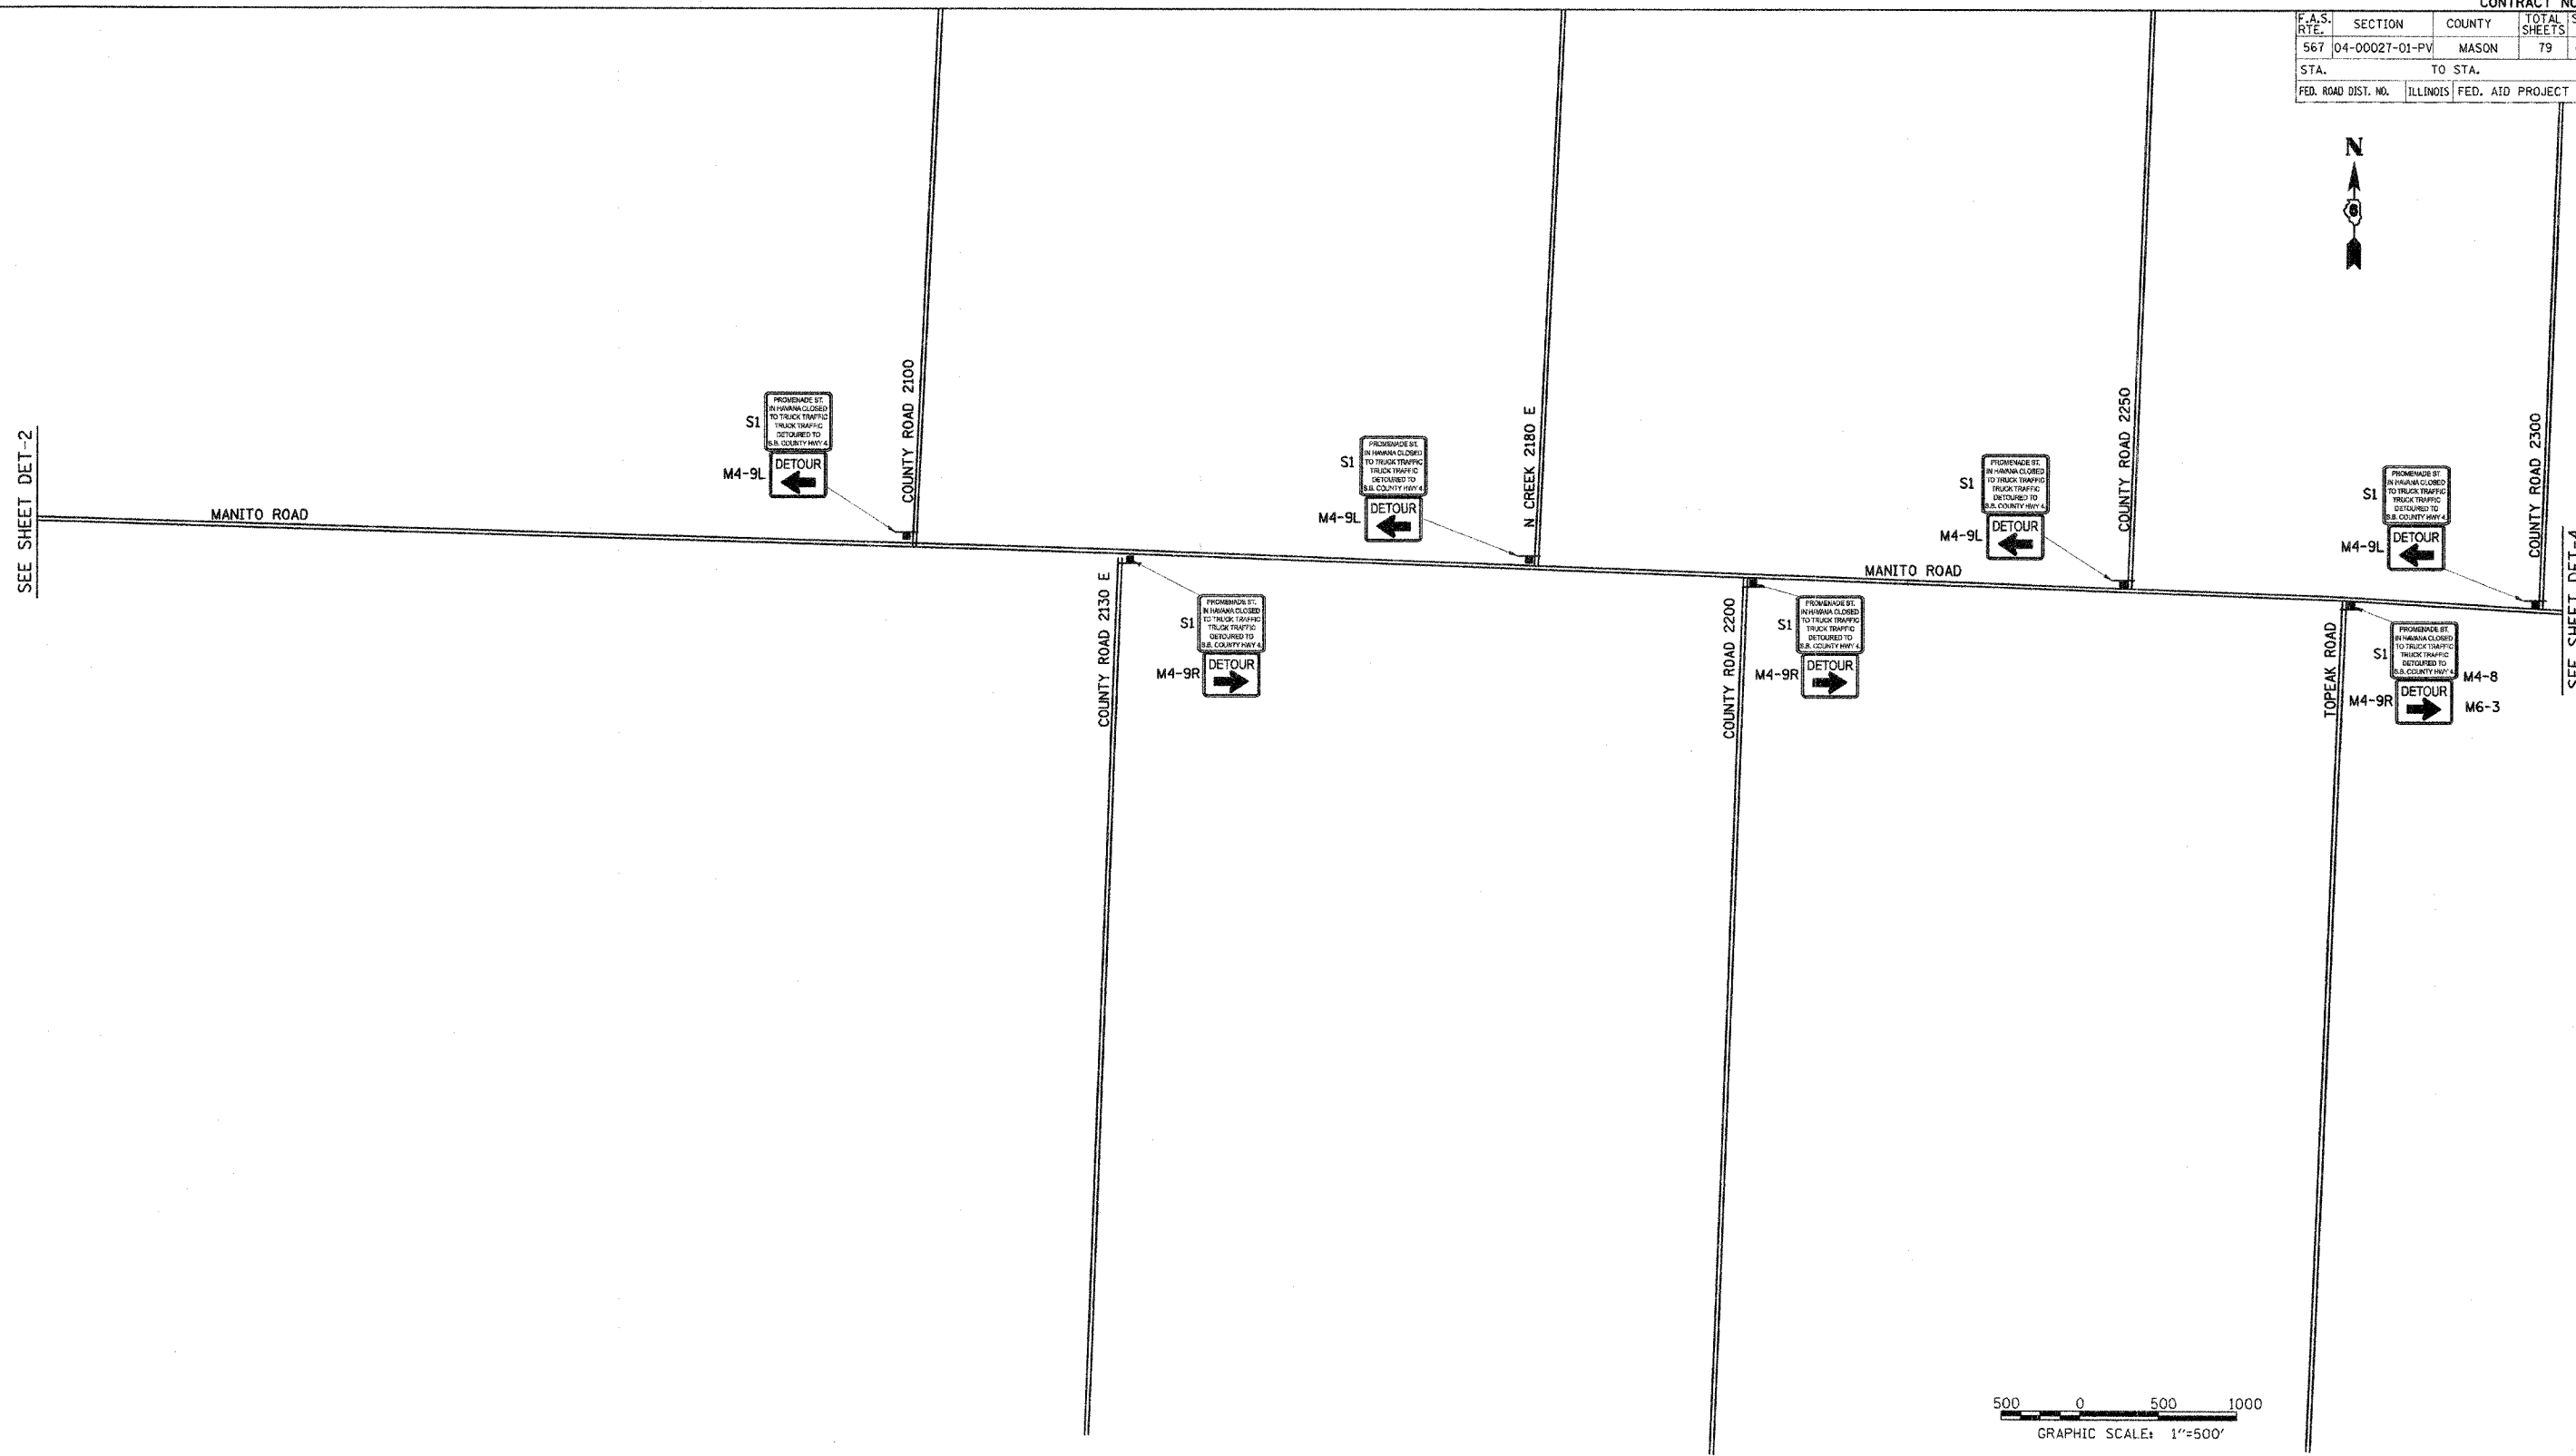

SEE SHEET DET-2

SEE SHEET DET-4

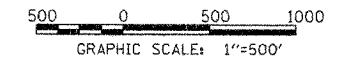

REVISIONS	
NAME	DATE

ILLINOIS DEPARTMENT OF TRANSPORTATION  
**PROMENADE STREET (C.H. 20)  
 DETOUR SIGNING  
 STAGE 1**  
 SCALE: VERT.     DRAWN BY JLW  
 HORIZ.             CHECKED BY RXC  
 DATE 11/4/05

3:36:21 PM  
 2005/11/04 10:58:56 AM  
 8977LEP

LAYOUT	KET	8/04/05
DRAWN	JLW	8/11/05
REVIEWED	RXC	11/18/05