



F.A.S. RTE.	SECTION	COUNTY	TOTAL SHEETS	SHEET NO.
567	04-00027-01-PV	MASON	79	47
STA.		TO STA.		
FED. ROAD DIST. NO.		ILLINOIS FED. AID PROJECT		

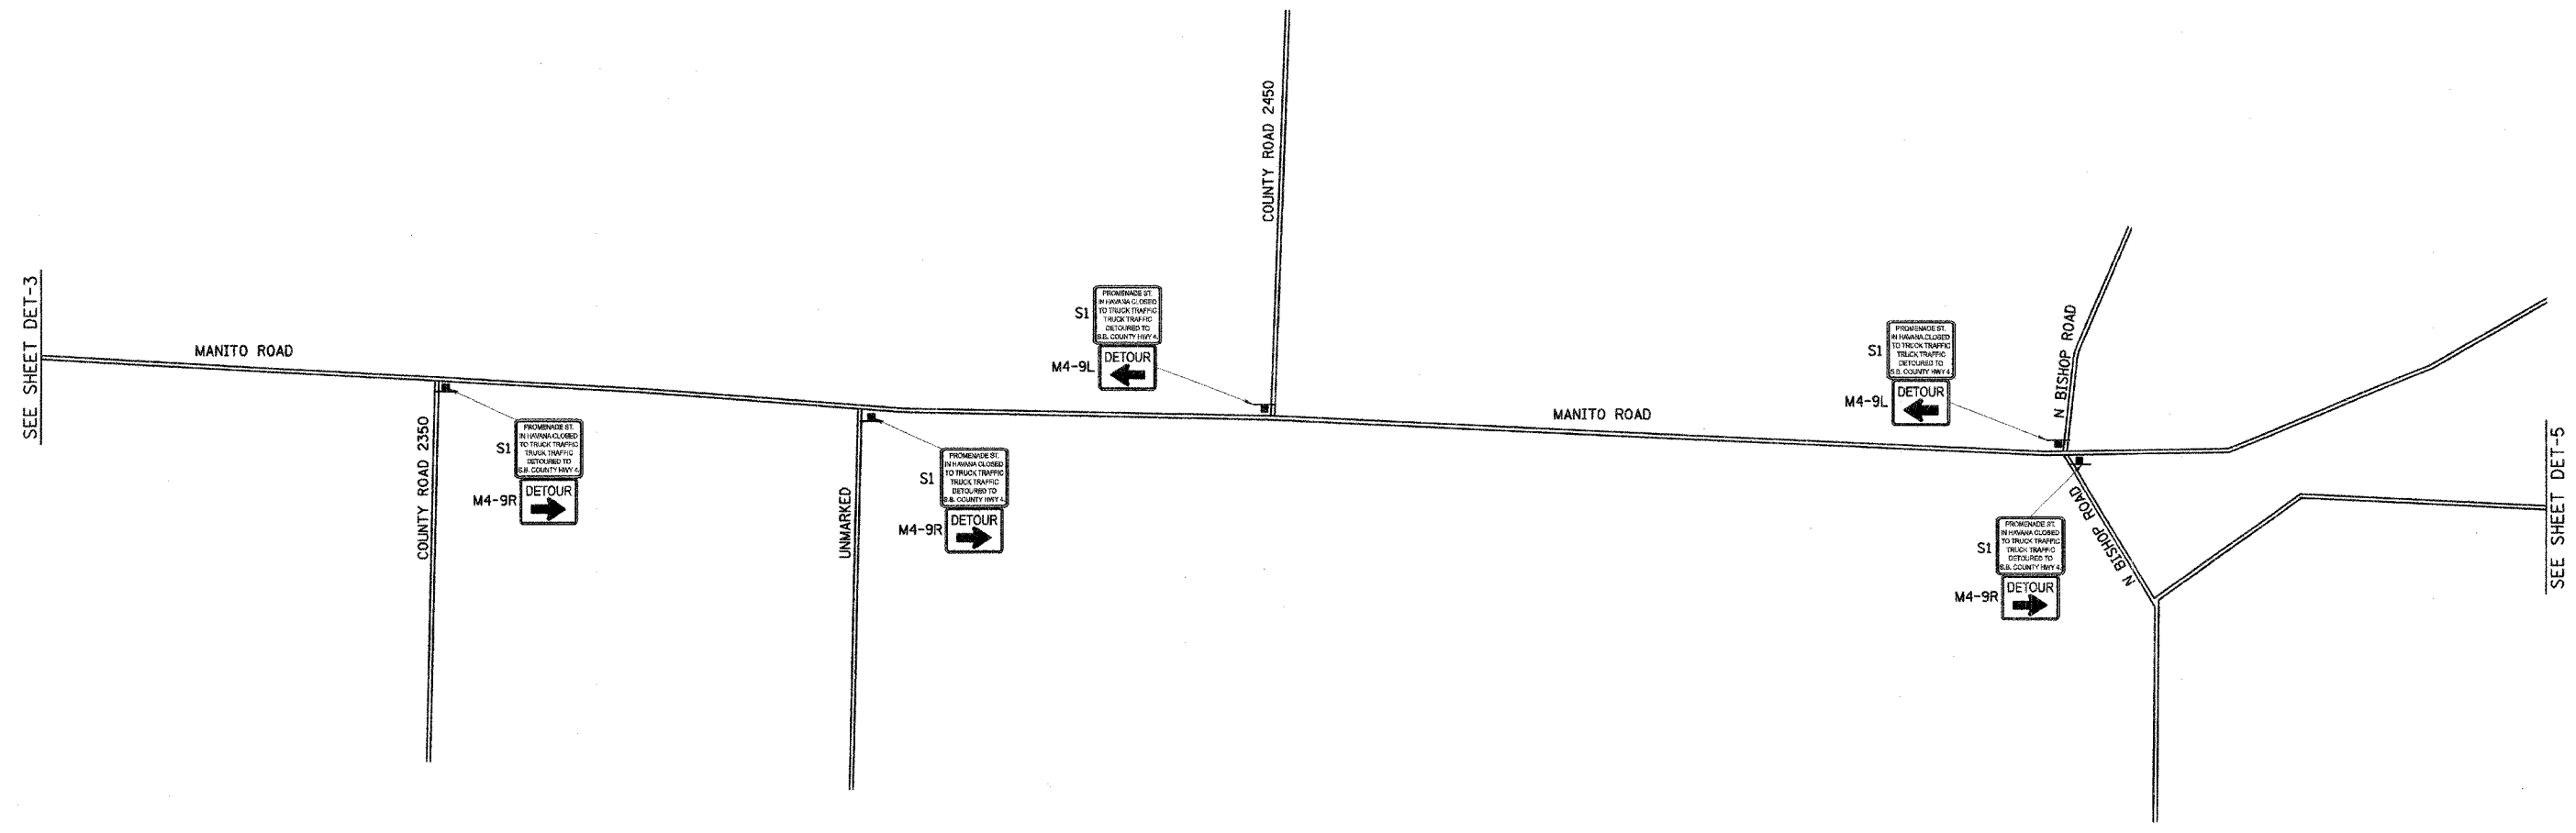

SEE SHEET DET-3

SEE SHEET DET-5

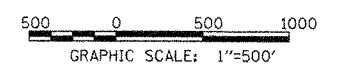

2:36:19 PM
02/07/2006 07:36 PM
BTILES

LAYOUT	KEI	8/04/05
DRAWN	JLW	8/17/05
REVIEWED	RXC	11/18/05

REVISIONS	
NAME	DATE

ILLINOIS DEPARTMENT OF TRANSPORTATION
**PROMENADE STREET (C.H. 20)
 DETOUR SIGNING
 STAGE 1**
 SCALE: VERT. _____
 HORIZ. _____
 DATE 11/4/05
 DRAWN BY JLW
 CHECKED BY RXC