


F.A.S. RTE.	SECTION	COUNTY	TOTAL SHEETS	SHEET NO.
567	04-00027-01-PV	MASON	79	57
STA.		TO STA.		
FED. ROAD DIST. NO.		ILLINOIS FED. AID PROJECT		

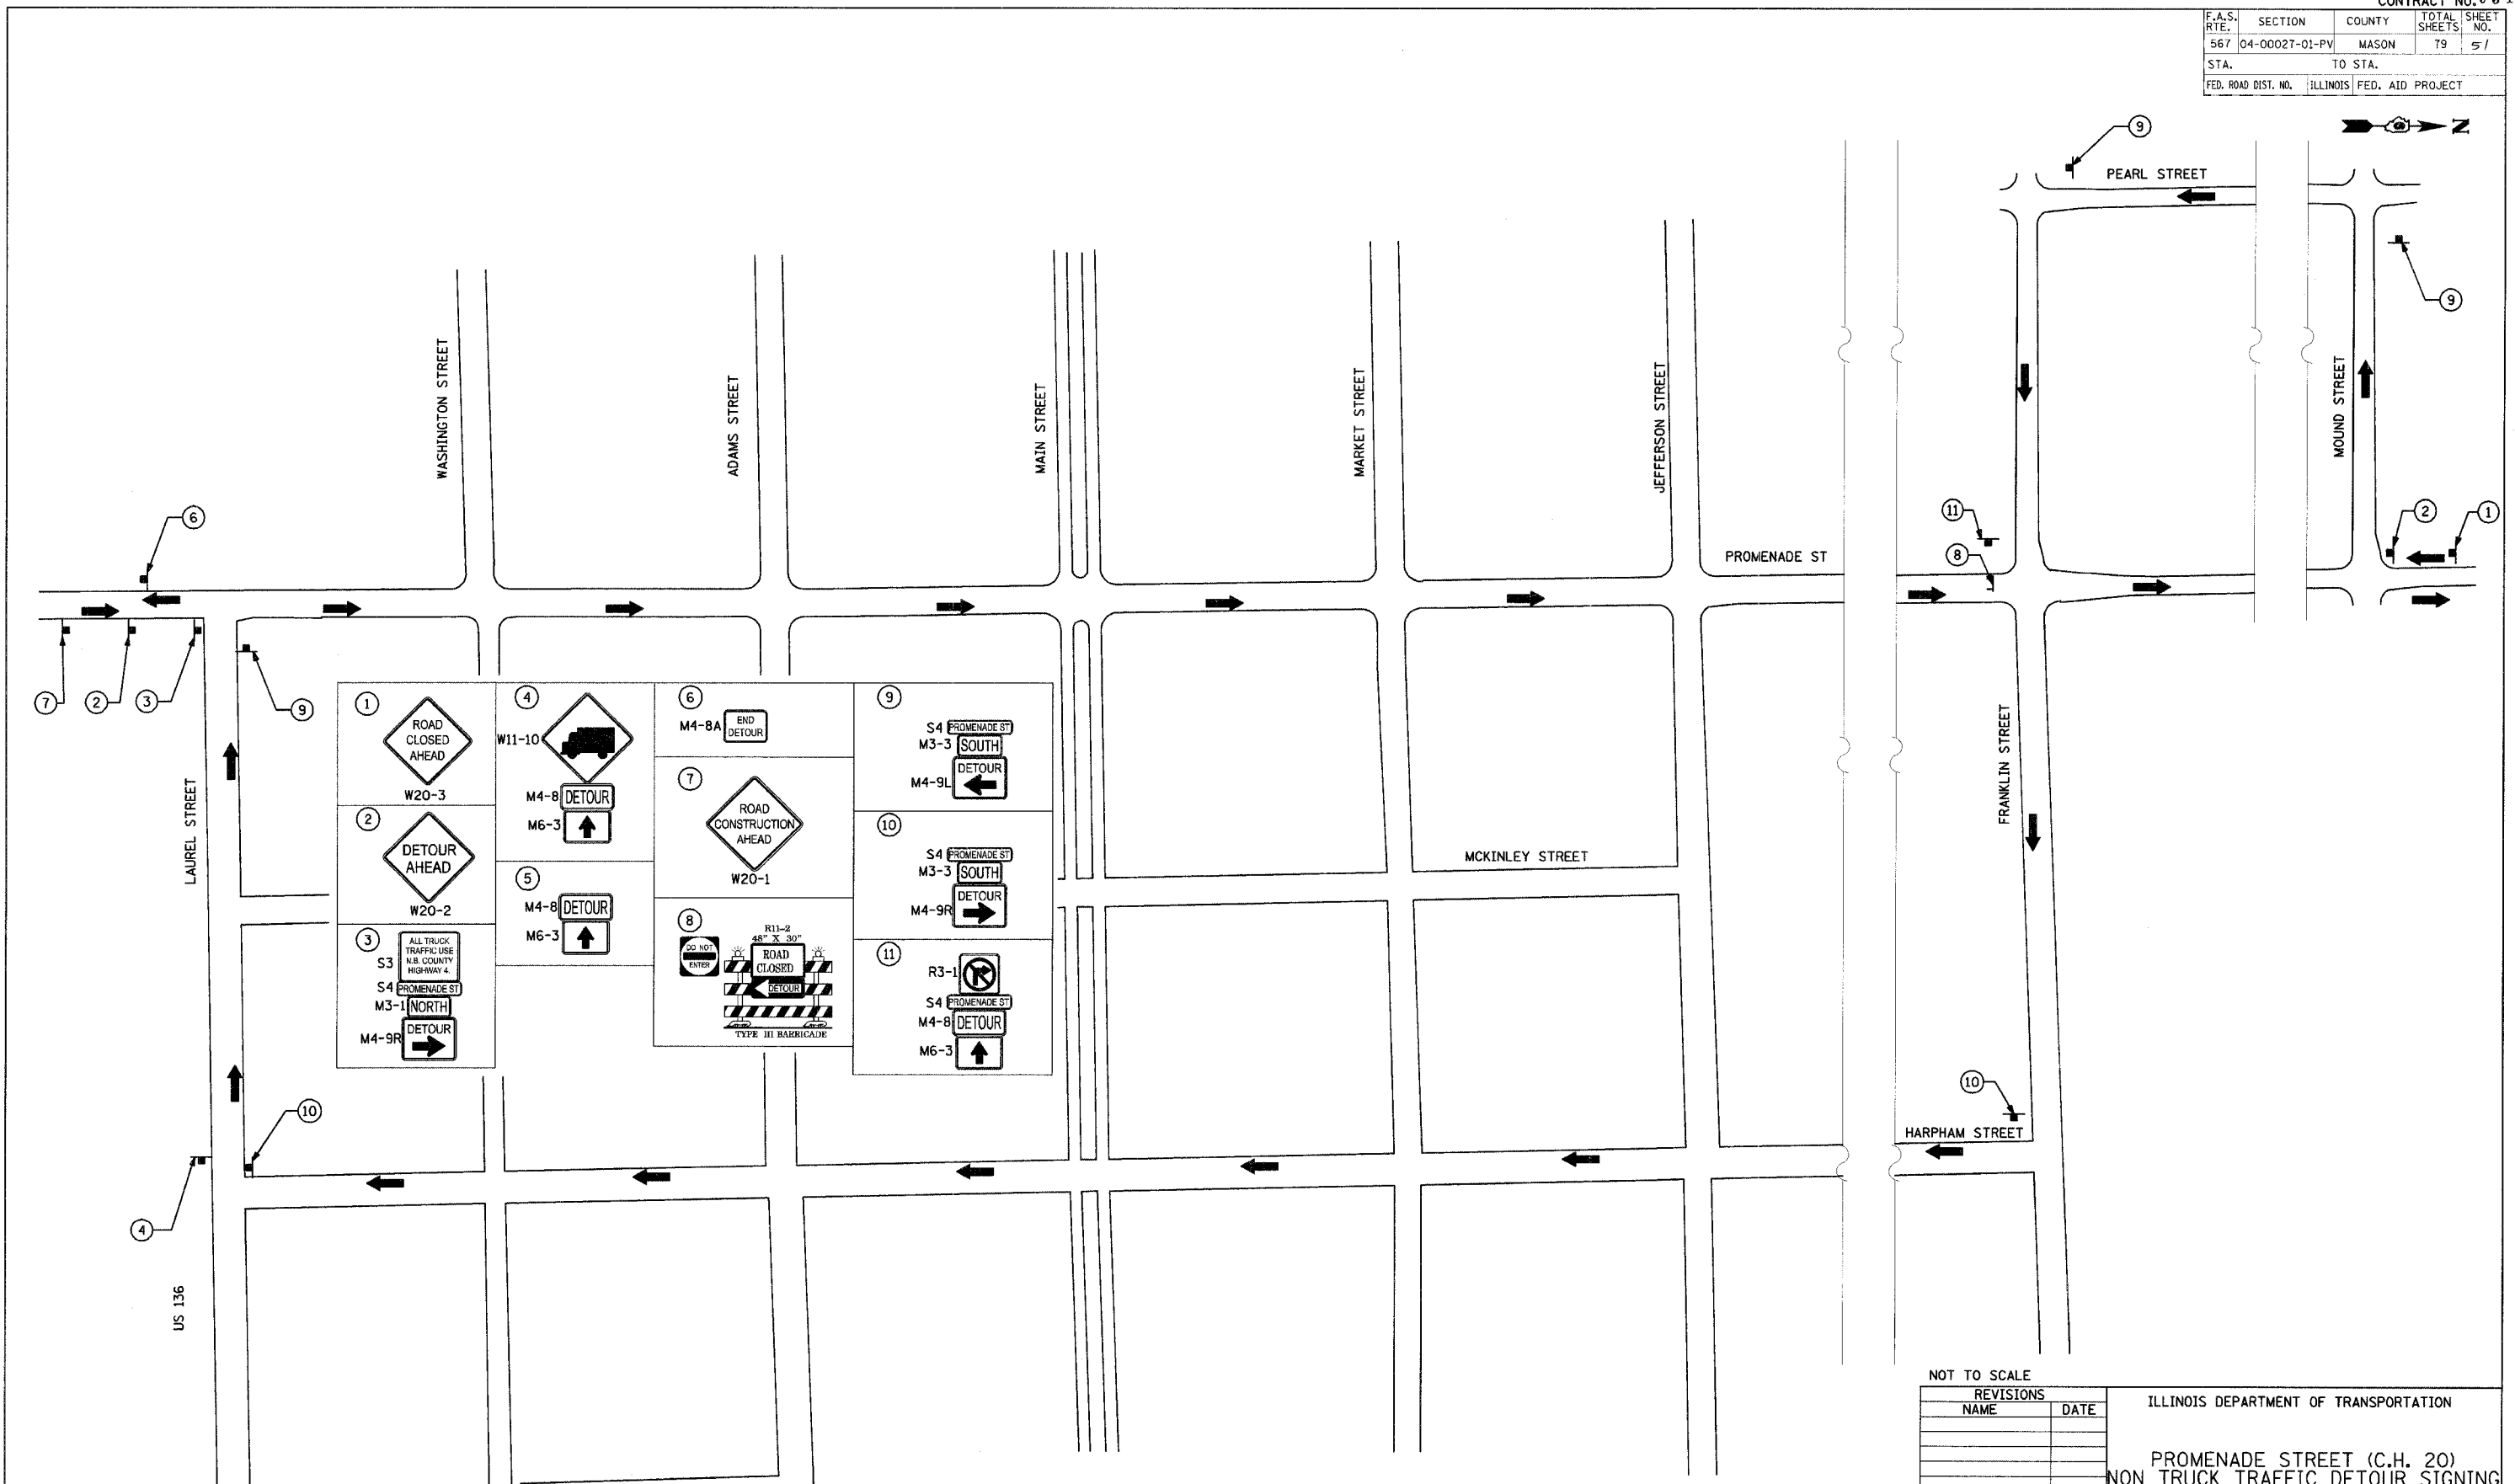

10/27/05 AM
 02:10:28.06
 97:11:5

KEY	8/04/05
LAYOUT	T.C.J.
DRAWN	1/7/06
REVIEWED	RXC
	2/03/06

NOT TO SCALE

REVISIONS	
NAME	DATE

ILLINOIS DEPARTMENT OF TRANSPORTATION

PROMENADE STREET (C.H. 20)
NON TRUCK TRAFFIC DETOUR SIGNING
STAGE 2

SCALE: VERT. DRAWN BY JLW
 HORIZ. CHECKED BY RXC
 DATE 11/4/05