

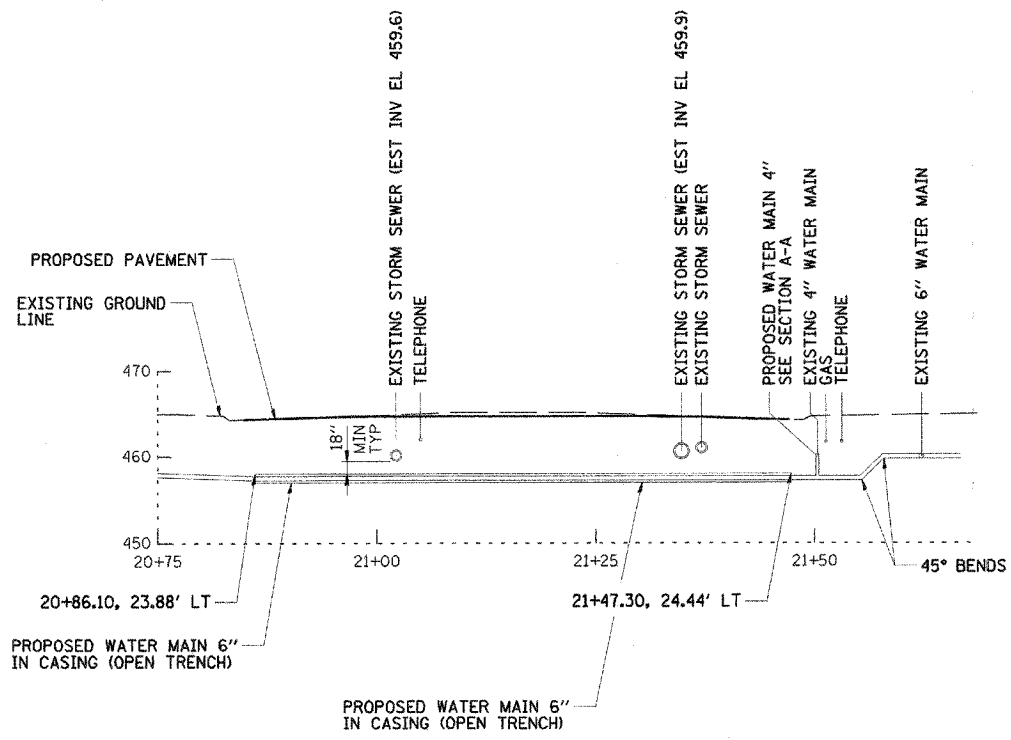
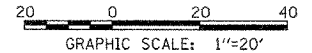


F.A.S. RTE.	SECTION	COUNTY	TOTAL SHEETS	SHEET NO.
567	04-00027-01-PV	MASON	79	69
STA.	TO STA.			
FED. ROAD DIST. NO.	ILLINOIS FED. AID PROJECT			

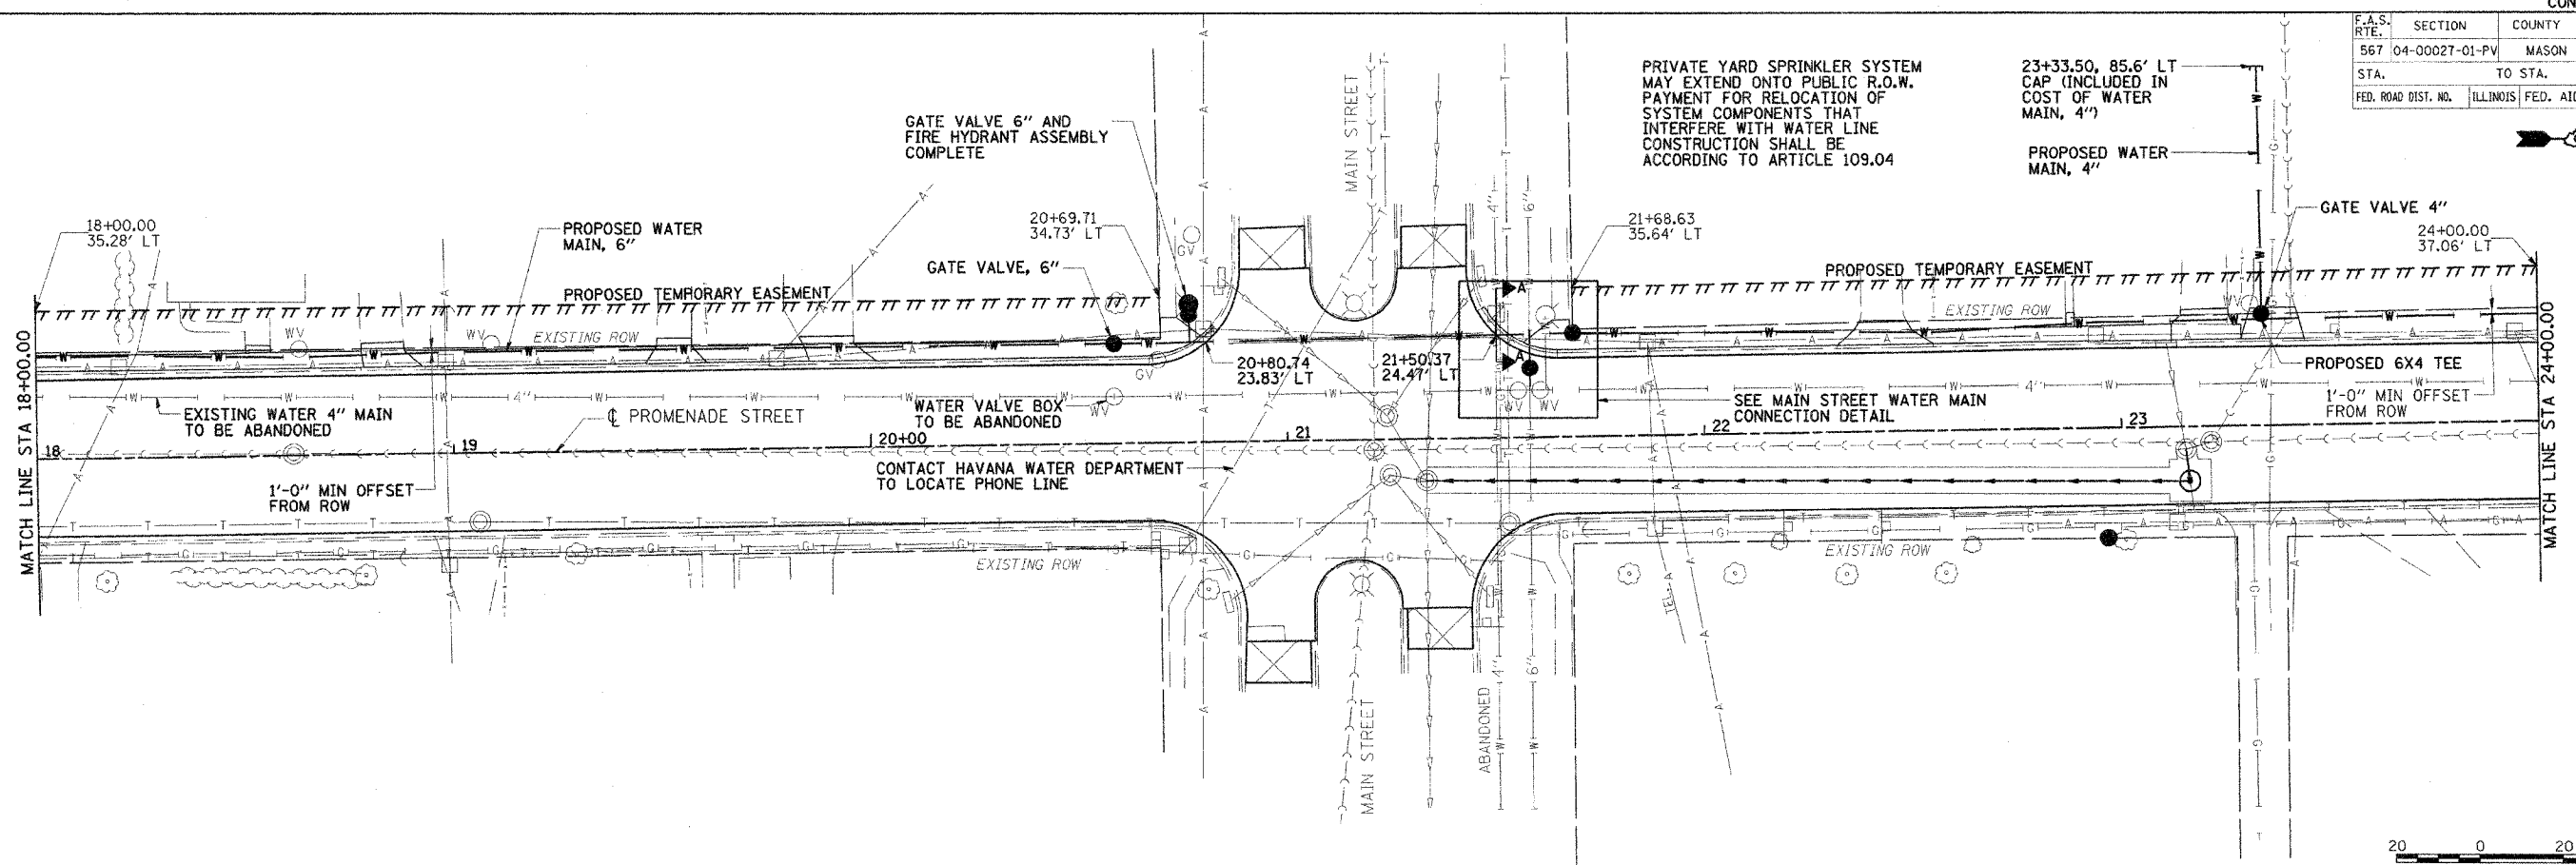

WATER MAIN PROFILE AT MAIN STREET
SCALE: 1" = 10'

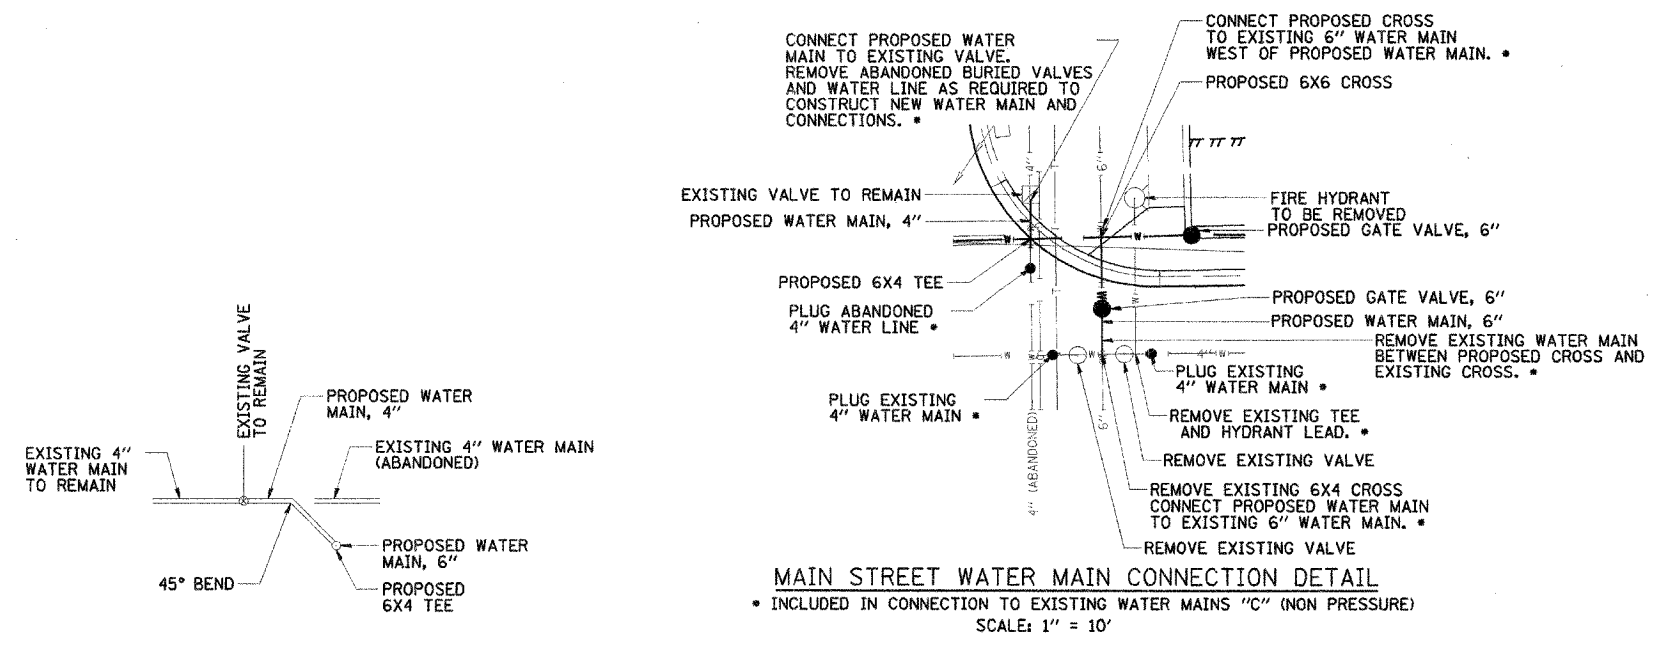

MAIN STREET WATER MAIN CONNECTION DETAIL
• INCLUDED IN CONNECTION TO EXISTING WATER MAINS "C" (NON PRESSURE)
SCALE: 1" = 10'

SECTION A-A
NOT TO SCALE

REVISIONS		ILLINOIS DEPARTMENT OF TRANSPORTATION
NAME	DATE	
		PROMENADE STREET (C.H. 20) WATER LINES AND UTILITIES SCALE: VERT. DRAWN BY TCJ HORIZ. CHECKED BY JAD DATE 02/01/06

8:31:20-22 PM
 2/1/06 2:06:56
 8/FILE#

DESIGN	8/04/05
CHKD	2/07/06
APP'D	2/02/06