

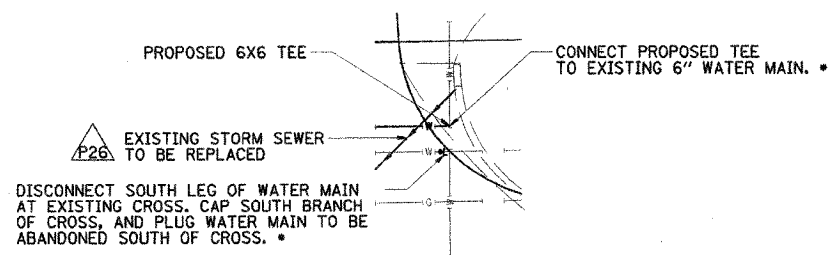
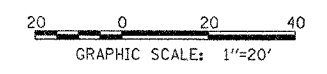


F.A.S. RTE.	SECTION	COUNTY	TOTAL SHEETS	SHEET NO.
567	04-00027-01-PV	MASON	79	62
STA.		TO STA.		
FED. ROAD DIST. NO.		ILLINOIS FED. AID PROJECT		

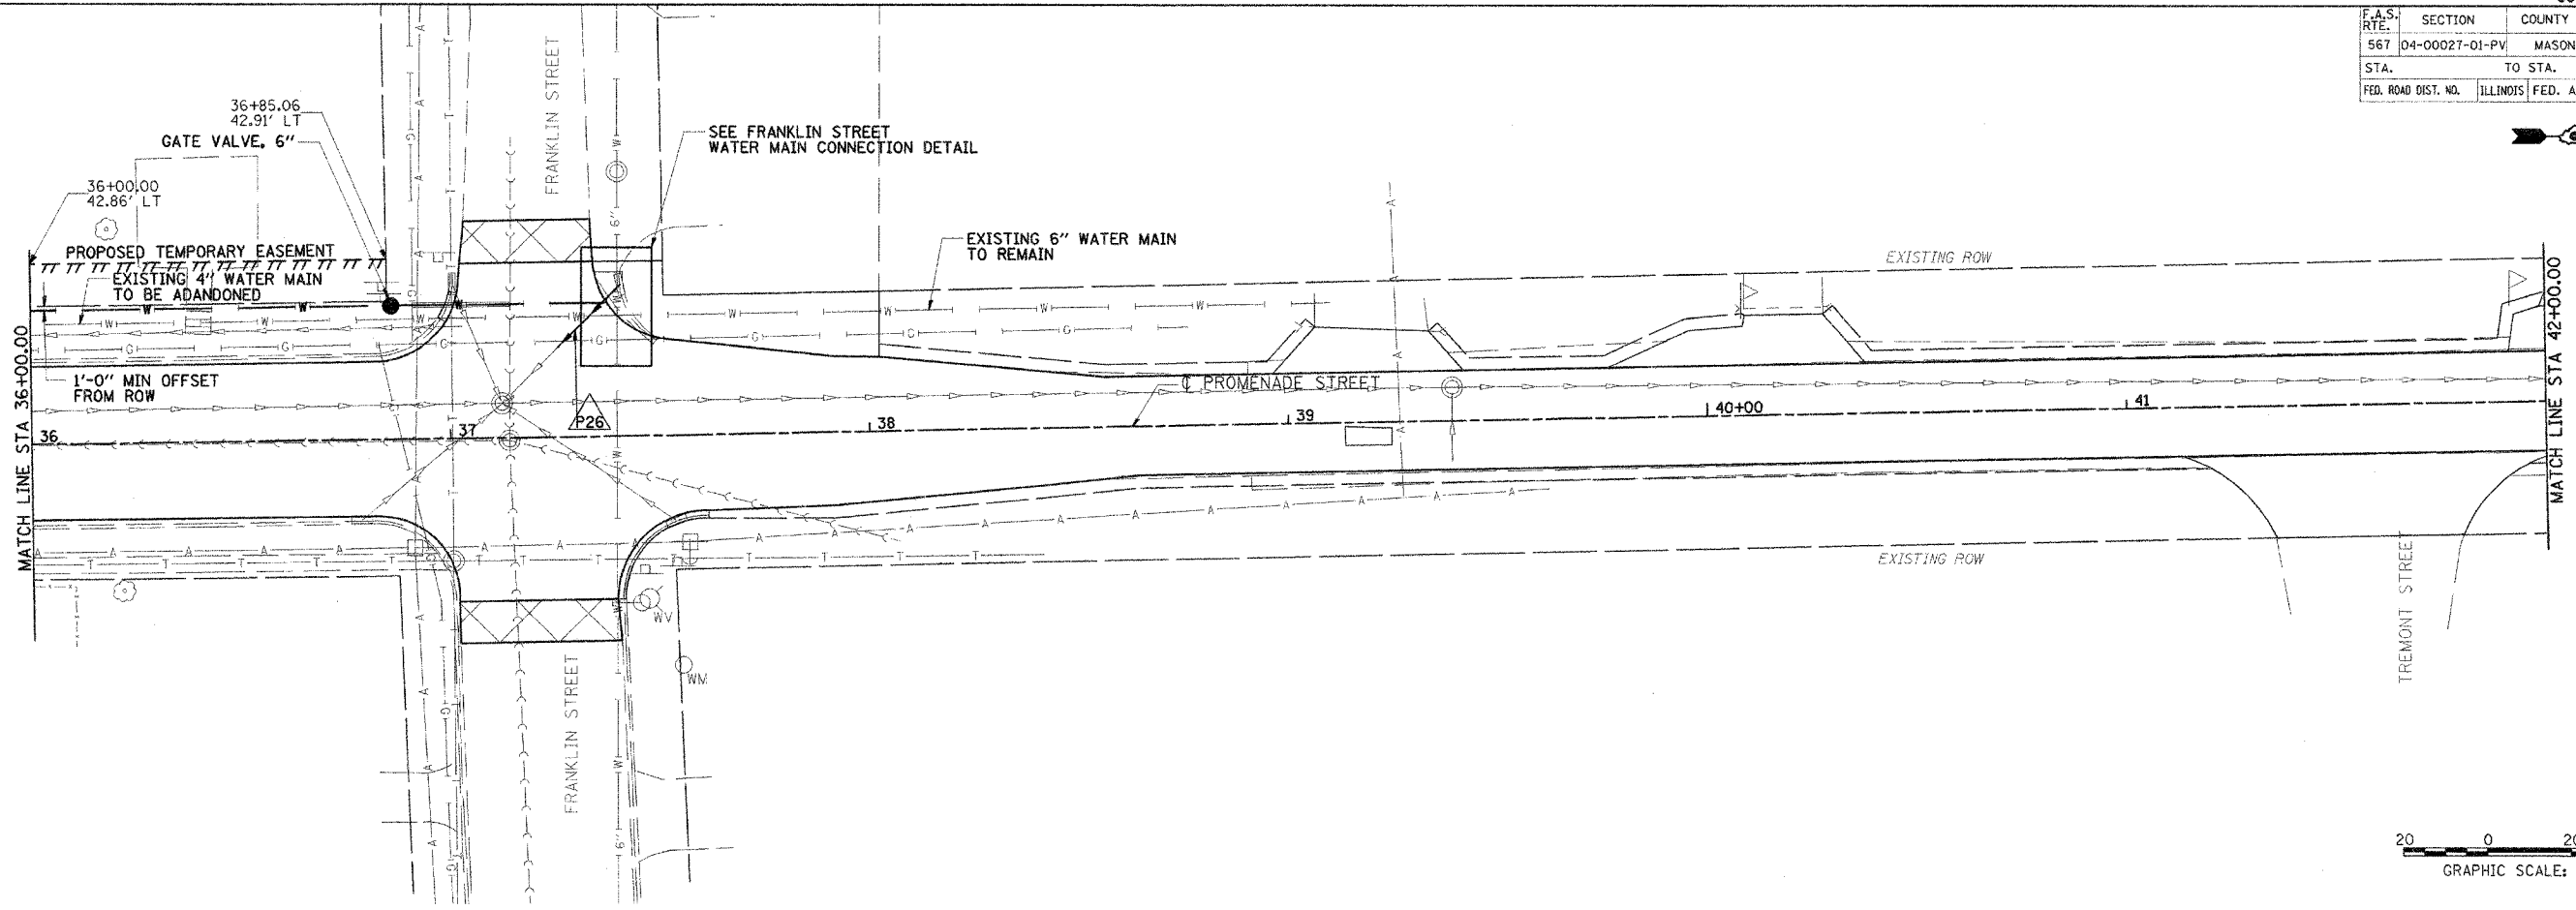

FRANKLIN STREET WATER MAIN CONNECTION DETAIL
 * INCLUDED IN CONNECTION TO EXISTING WATER MAINS "E" (NON PRESSURE)
 SCALE: 1" = 10'

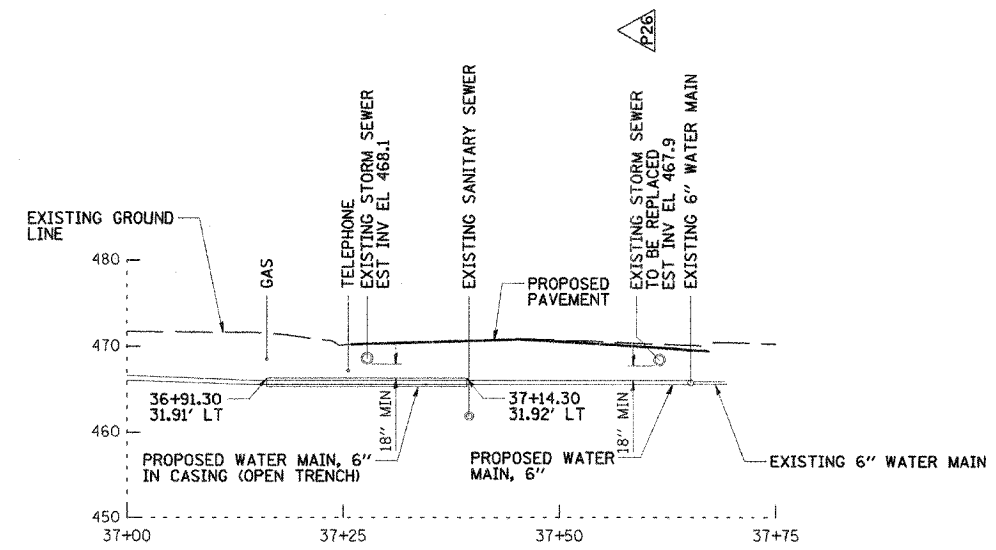

WATER MAIN PROFILE AT FRANKLIN STREET
 SCALE: 1" = 10'

REVISIONS	
NAME	DATE

ILLINOIS DEPARTMENT OF TRANSPORTATION

PROMENADE STREET (C.H. 20)
 WATER LINES AND UTILITIES

SCALE: VERT. 1" = 10'
 HORIZ. 1" = 40'
 DATE 11/18/05

DRAWN BY TCJ
 CHECKED BY JAD

3:25:23 PM
 02/07/2006
 07 FILES

LAYOUT	TCJ	8/04/05
DRAWN	TCJ	1/26/06
REVIEWED	RXC	2/03/06