



F.A.S. RTE.	SECTION	COUNTY	TOTAL SHEETS	SHEET NO.
567	04-00027-D1-PV	MASON	79	65
STA.	TO STA.			
FED. ROAD DIST. NO.	ILLINOIS	FED. AID PROJECT		

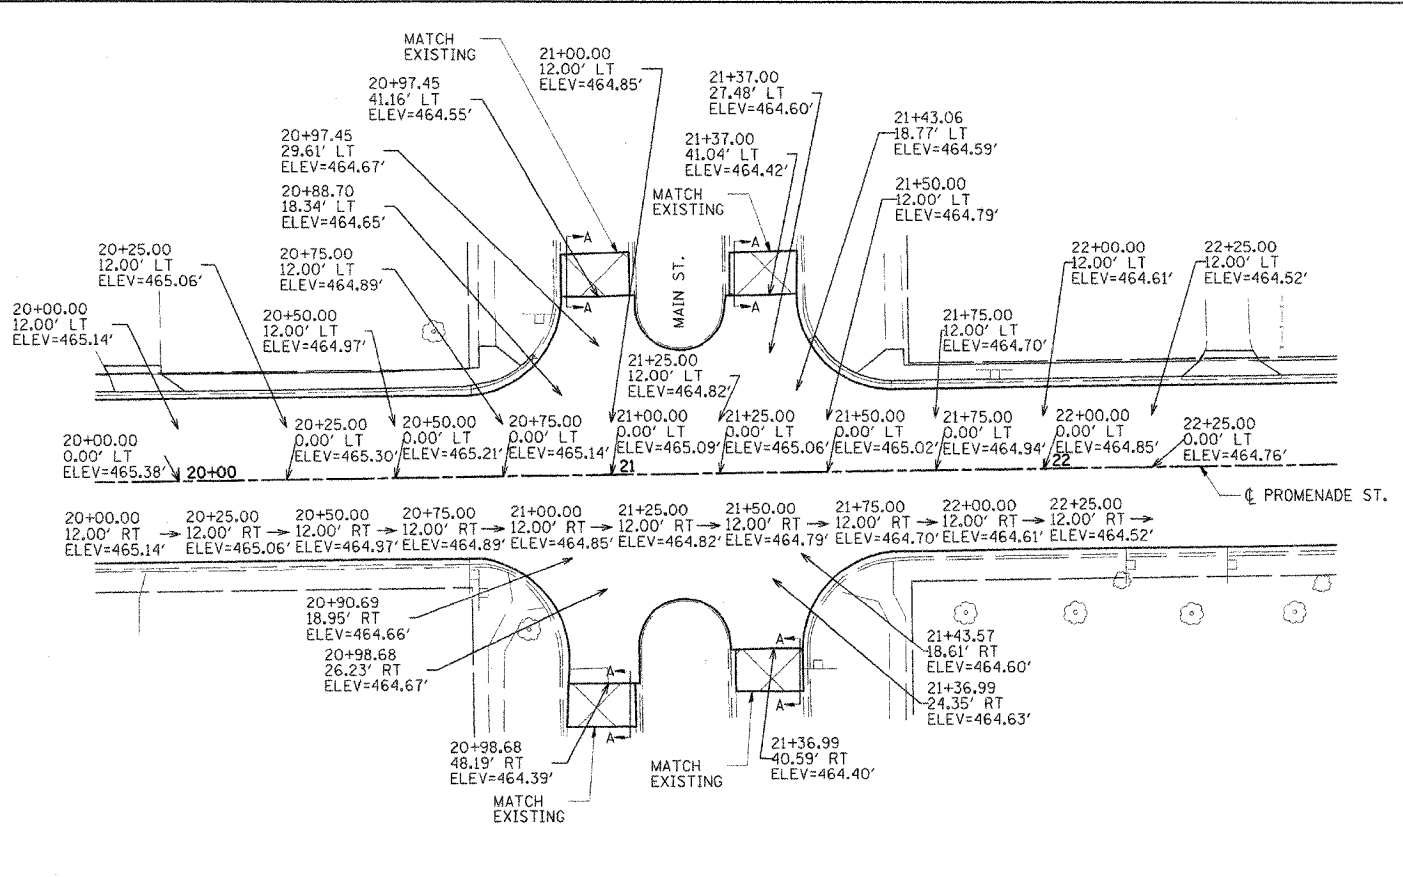

ELEVATION PLAN

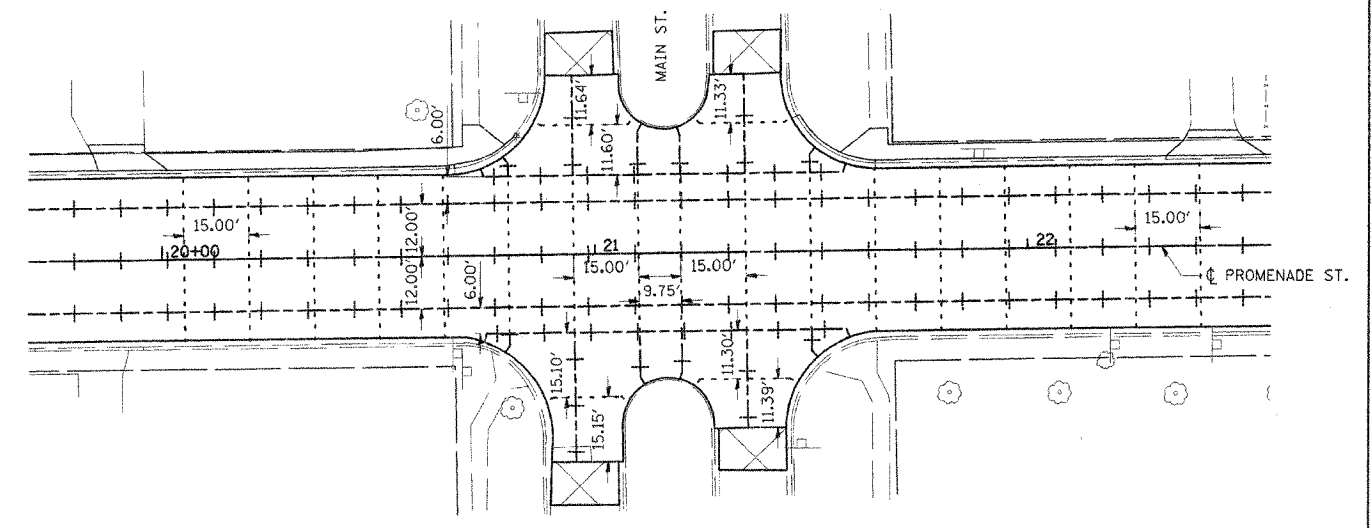


JOINTING PLAN

SEE MISCELLANEOUS ROADWAY DETAIL - EXPANSION JOINT 4" DETAIL FOR MORE INFORMATION


LEGEND

- +--+ LONGITUDINAL CONSTRUCTION JOINT
- DOWELED TRANSVERSE CONTRACTION JOINT

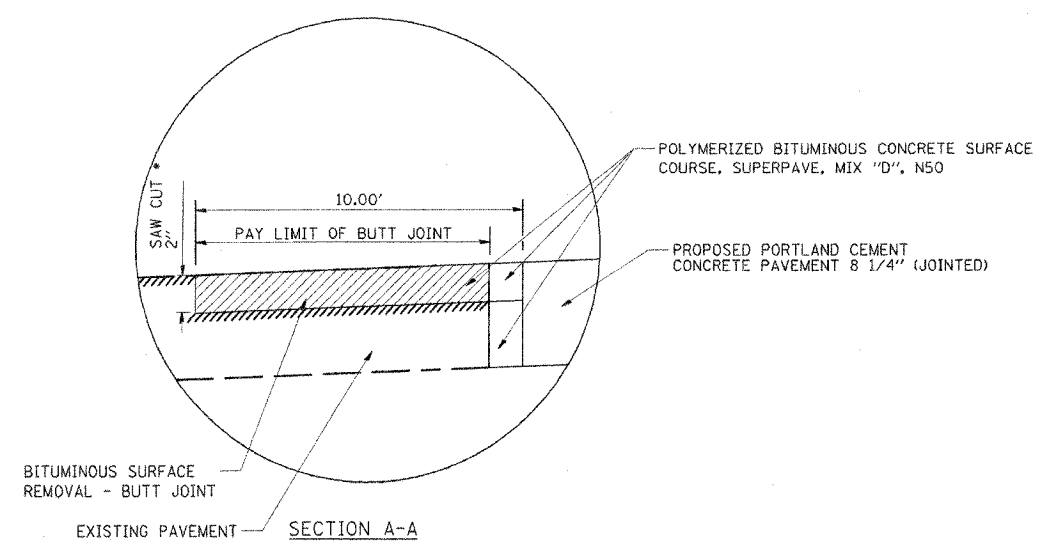

BUTT JOINT DETAIL

\* SAW CUT TO BE INCLUDED IN COST OF BITUMINOUS SURFACE REMOVAL - BUTT JOINT

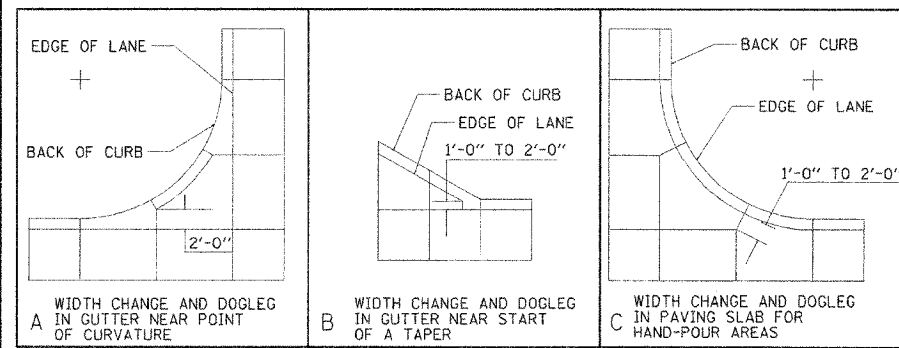

A WIDTH CHANGE AND DOGLEG IN GUTTER NEAR POINT OF CURVATURE  
 B WIDTH CHANGE AND DOGLEG IN GUTTER NEAR START OF A TAPER  
 C WIDTH CHANGE AND DOGLEG IN PAVING SLAB FOR HAND-POUR AREAS

3:05:11 PM	8/04/05
821812006	8:31:35 PM
98 FILES	
LAYOUT	TCJ
DRAWN	RXC
REVIEWED	

REVISIONS	
NAME	DATE

ILLINOIS DEPARTMENT OF TRANSPORTATION  
 PROMENADE STREET (C.H. 20)  
 JOINTING, ELEVATION AND  
 BUTT JOINT DETAIL  
 SCALE: VERT.      DRAWN BY JLW  
 HORIZ.              CHECKED BY RXC  
 DATE 11/8/05