
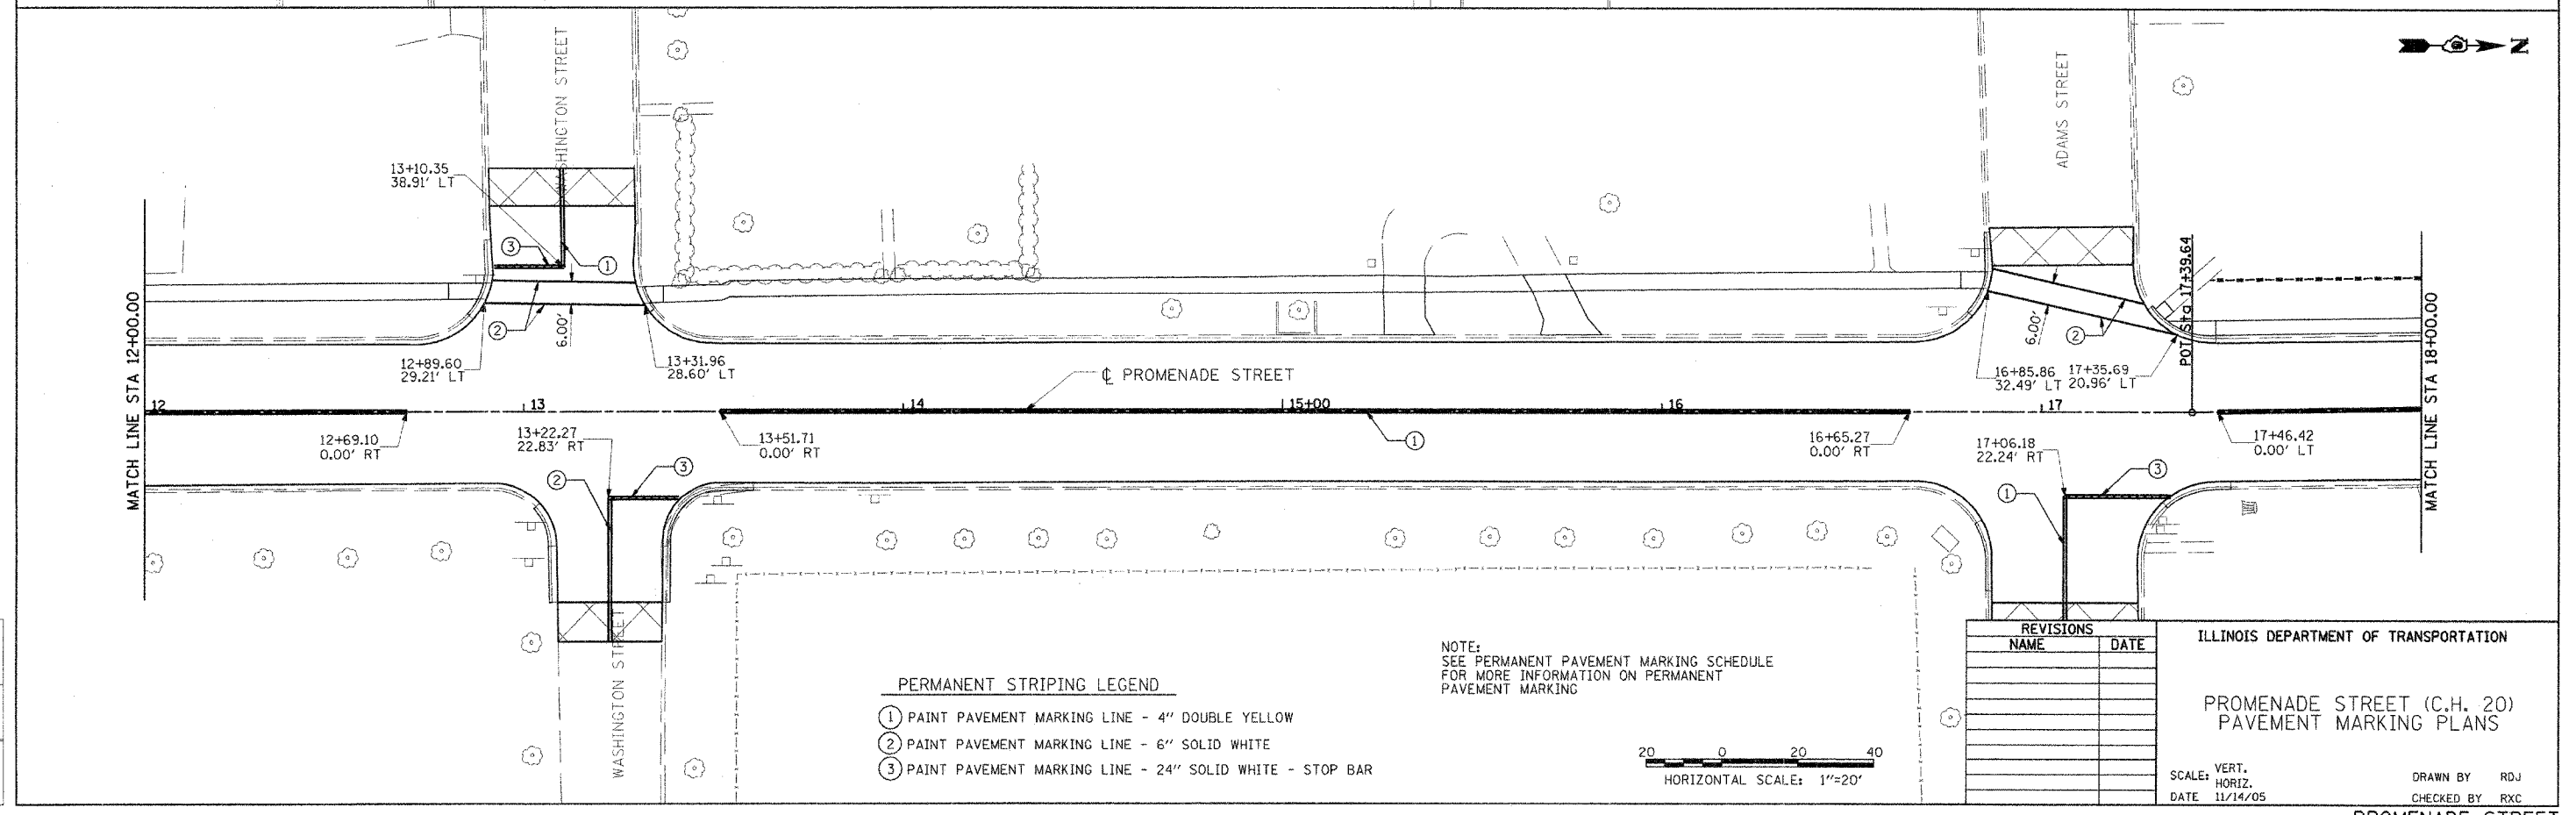


|                     |          |                  |           |
|---------------------|----------|------------------|-----------|
| F.A.S. SECTION      | COUNTY   | TOTAL SHEETS     | SHEET NO. |
| 567 04-00027-01-PV  | MASON    | 79               | 70        |
| STA.                | TO STA.  |                  |           |
| FED. ROAD DIST. NO. | ILLINOIS | FED. AID PROJECT |           |

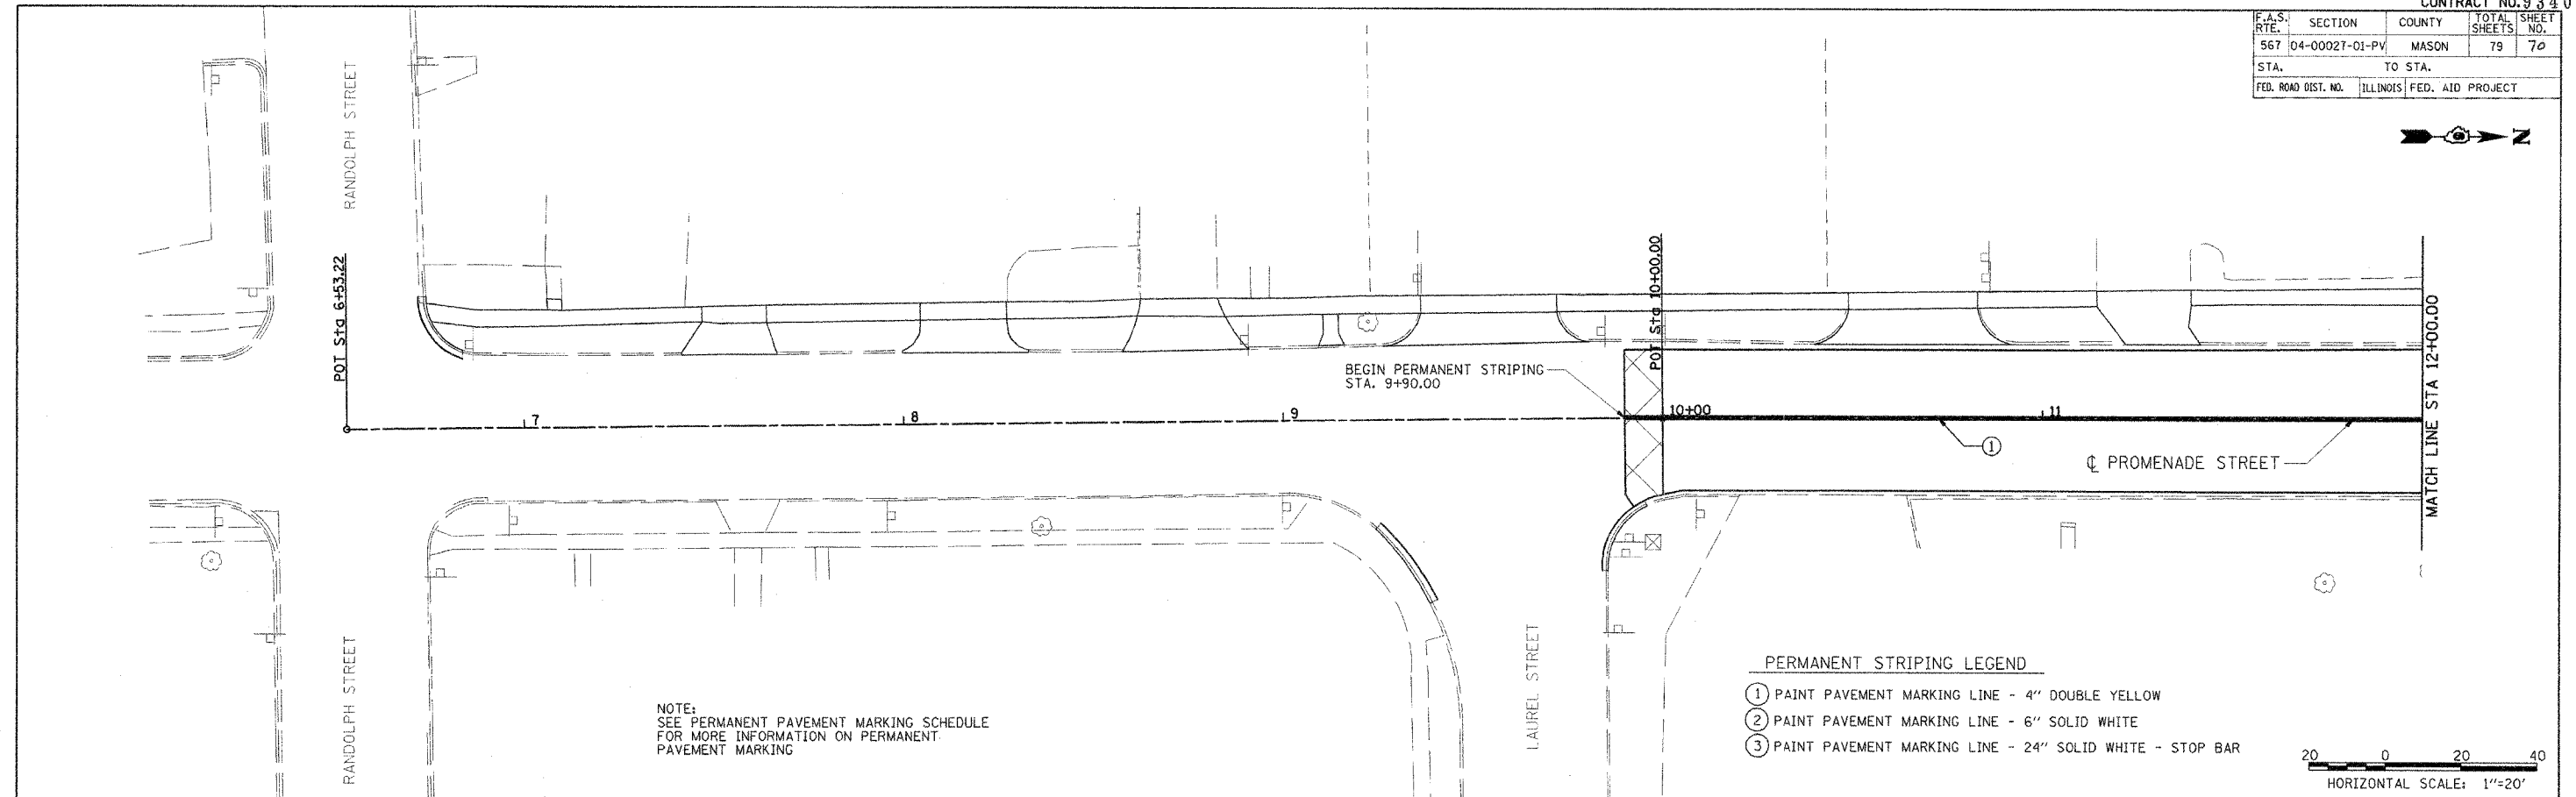

| REVISIONS |      |
|-----------|------|
| NAME      | DATE |
|           |      |
|           |      |
ILLINOIS DEPARTMENT OF TRANSPORTATION

PROMENADE STREET (C.H. 20)  
PAVEMENT MARKING PLANS

SCALE: VERT. \_\_\_\_\_  
HORIZ. \_\_\_\_\_  
DATE 11/14/05

DRAWN BY RDJ  
CHECKED BY RXC

|             |         |
|-------------|---------|
| 31:34:54 PM | 8/04/05 |
| 02:01:28 PM | 1/24/06 |
| 07:11:58    | 2/03/06 |
| KET         |         |
| LAYOUT      |         |
| DRAWN       |         |
| REVIEWED    |         |