




F.A.S. RTE.	SECTION	COUNTY	TOTAL SHEETS	SHEET NO.
567	04-00027-01-PV	MASON	79	72
STA.	TO STA.			
FED. ROAD DIST. NO.	ILLINOIS FED. AID PROJECT			

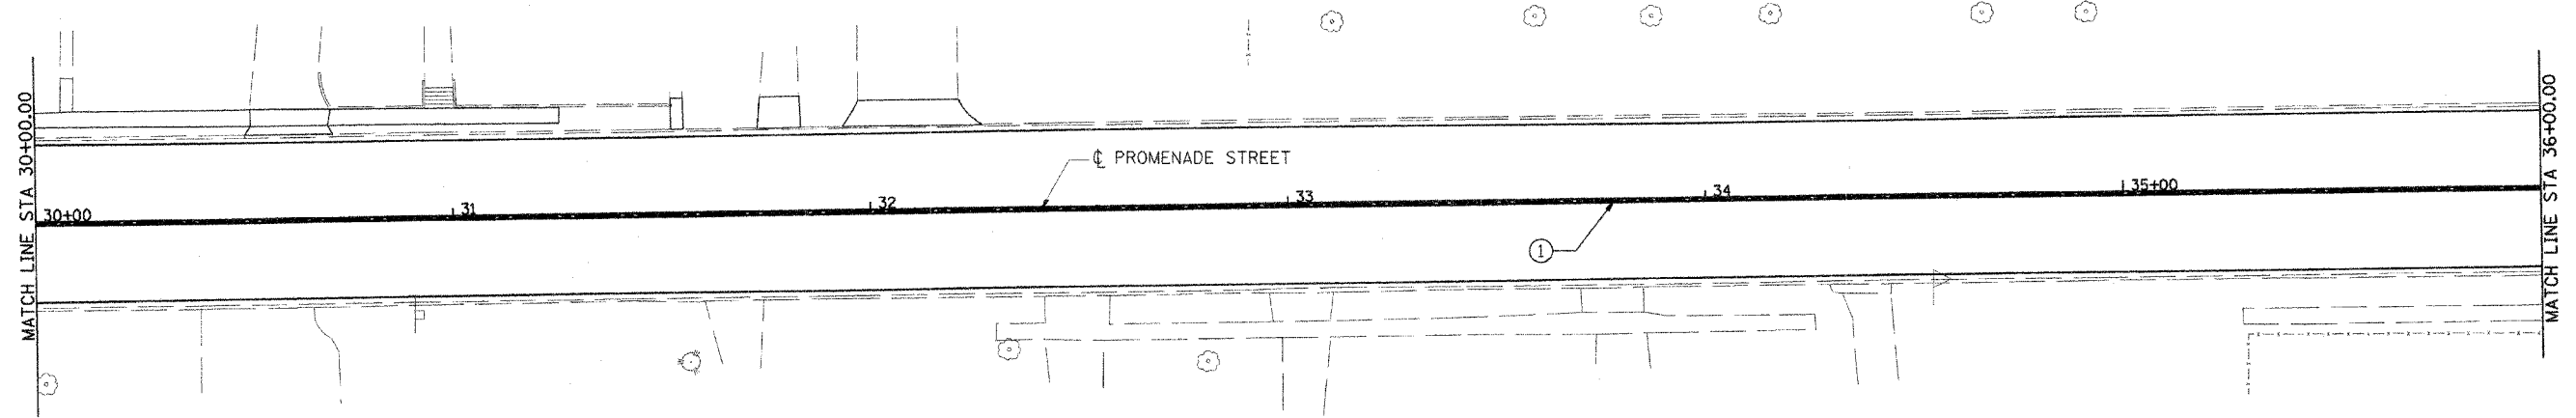

PERMANENT STRIPING LEGEND

- ① PAINT PAVEMENT MARKING LINE - 4" DOUBLE YELLOW


NOTE:
SEE PERMANENT PAVEMENT MARKING SCHEDULE
FOR MORE INFORMATION ON PERMANENT
PAVEMENT MARKING

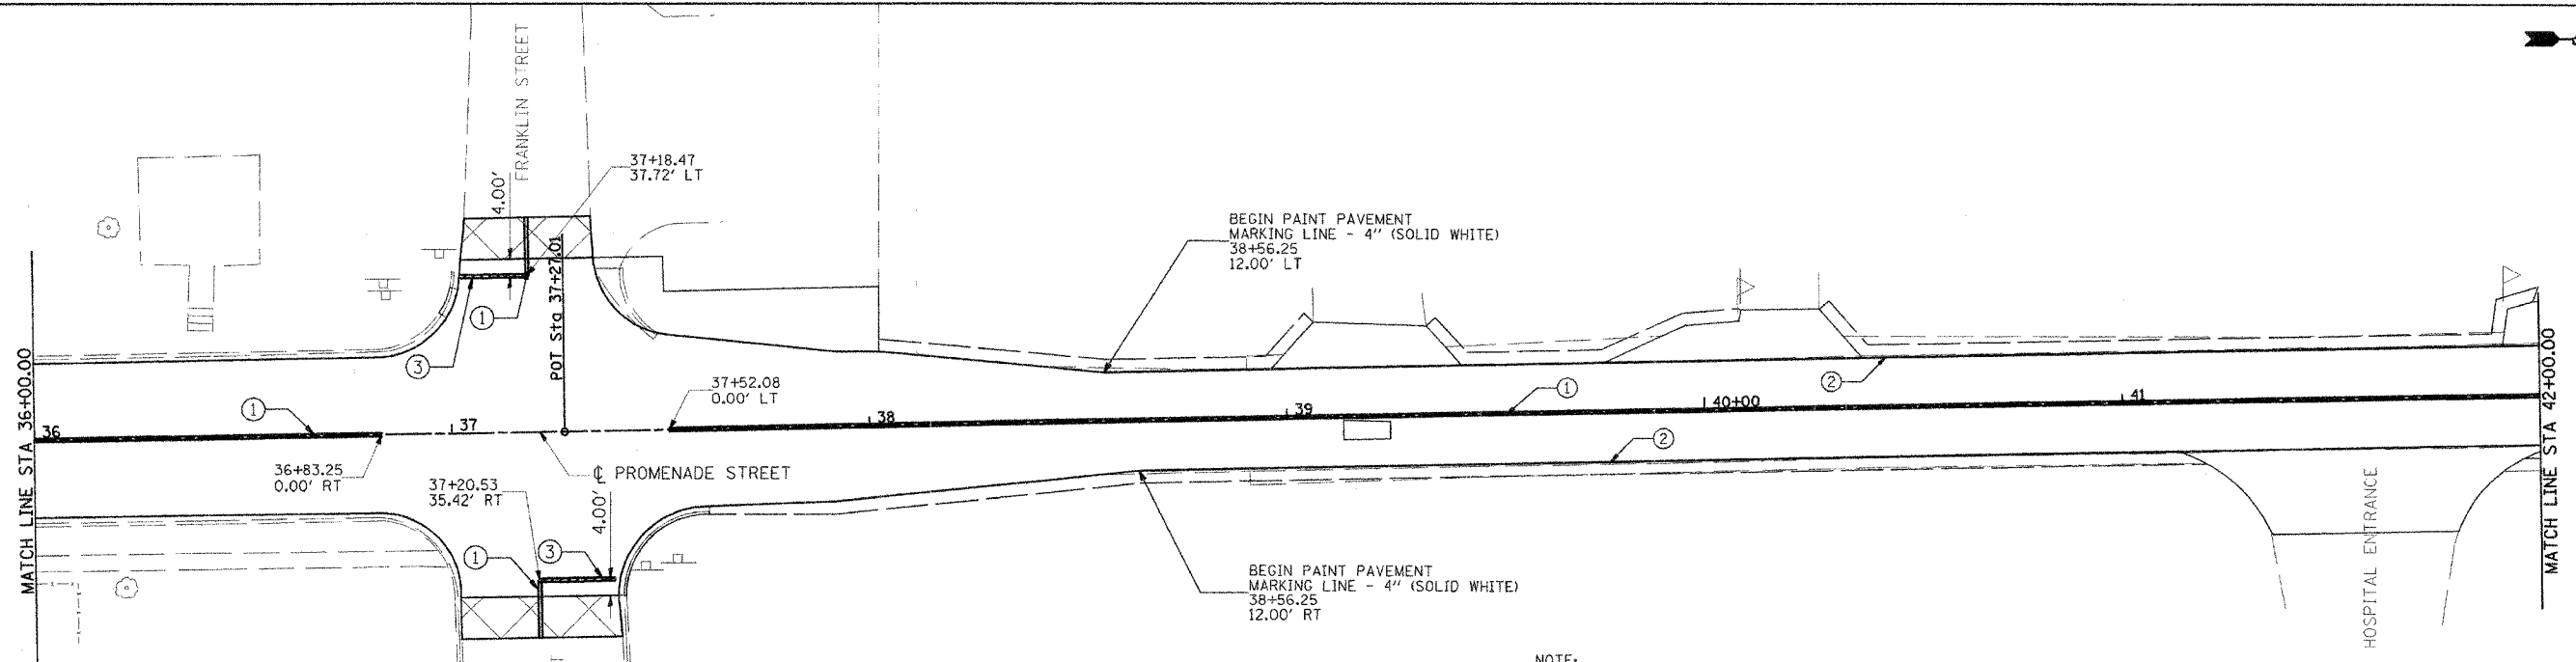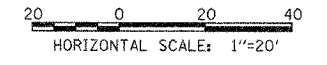

PERMANENT STRIPING LEGEND

- ① PAINT PAVEMENT MARKING LINE - 4" DOUBLE YELLOW
- ② PAINT PAVEMENT MARKING LINE - 4" SOLID WHITE
- ③ PAINT PAVEMENT MARKING LINE - 24" SOLID WHITE - STOP BAR

NOTE:
SEE PERMANENT PAVEMENT MARKING SCHEDULE
FOR MORE INFORMATION ON PERMANENT
PAVEMENT MARKING

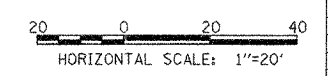

REVISIONS	
NAME	DATE

ILLINOIS DEPARTMENT OF TRANSPORTATION

PROMENADE STREET (C.H. 20)
PAVEMENT MARKING PLANS

SCALE: VERT.
HORIZ.
DATE 11/14/05

DRAWN BY RDJ
CHECKED BY RXC

PROMENADE STREET

3:54:47 PM
 11/14/05
 FILED
 LAYOUT KET 8/04/05
 DRAWN TCJ 1/24/06
 REVIEWED RXC 2/03/06