




F.A.S. RTE.	SECTION	COUNTY	TOTAL SHEETS	SHEET NO.
567	04-00027-01-PV	MASON	79	73
STA.	TO STA.			
FED. ROAD DIST. NO.	ILLINOIS	FED. AID PROJECT		

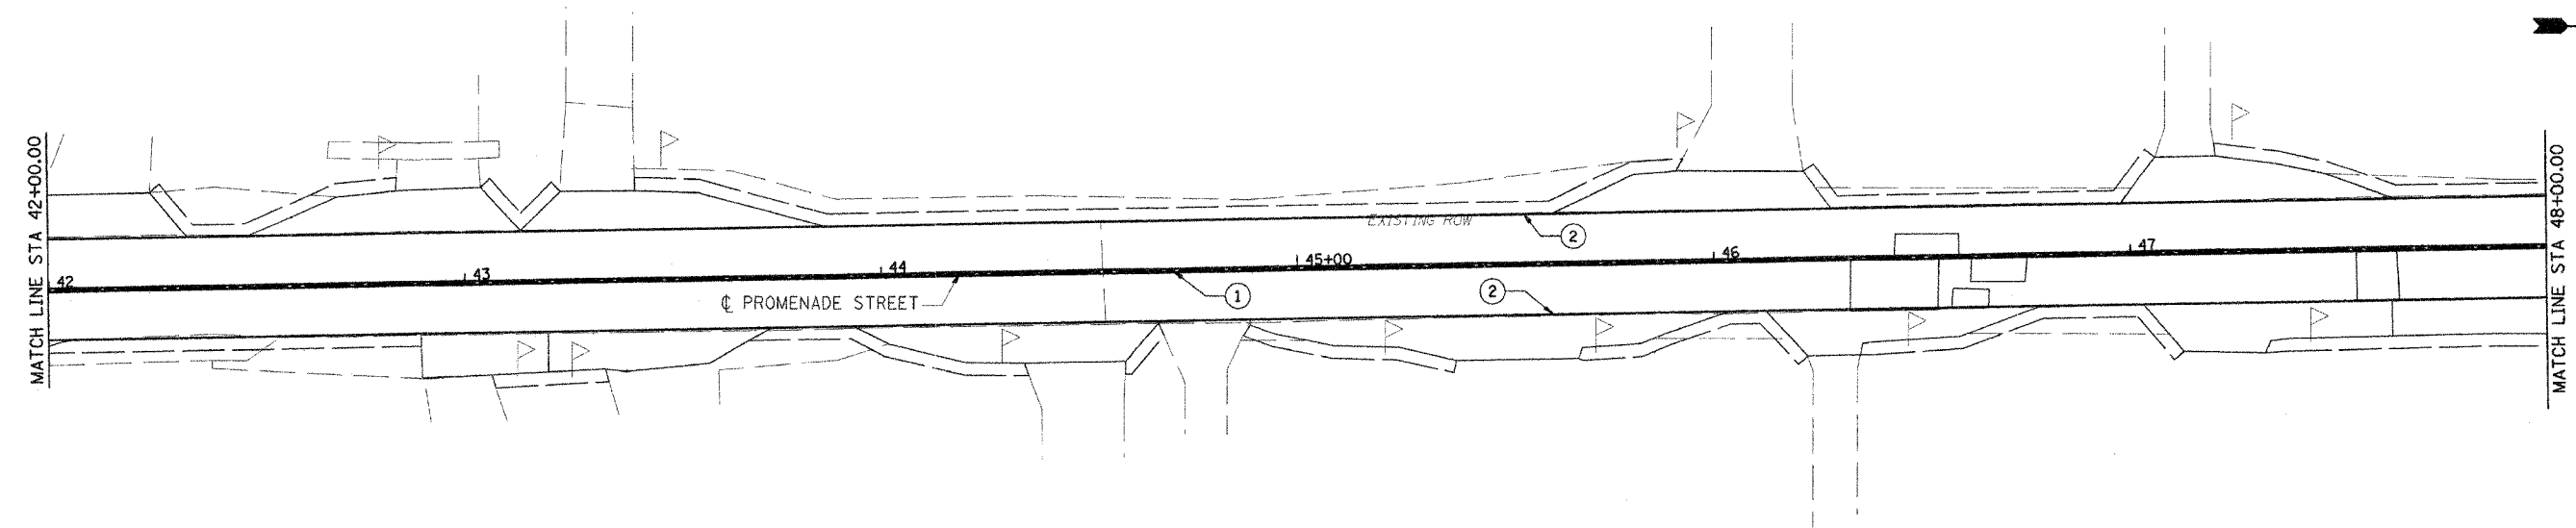

PERMANENT STRIPING LEGEND

- ① PAINT PAVEMENT MARKING LINE - 4" (DOUBLE YELLOW)
- ② PAINT PAVEMENT MARKING LINE - 4" (SOLID WHITE)


NOTE:
SEE PERMANENT PAVEMENT MARKING SCHEDULE
FOR MORE INFORMATION ON PERMANENT
PAVEMENT MARKING

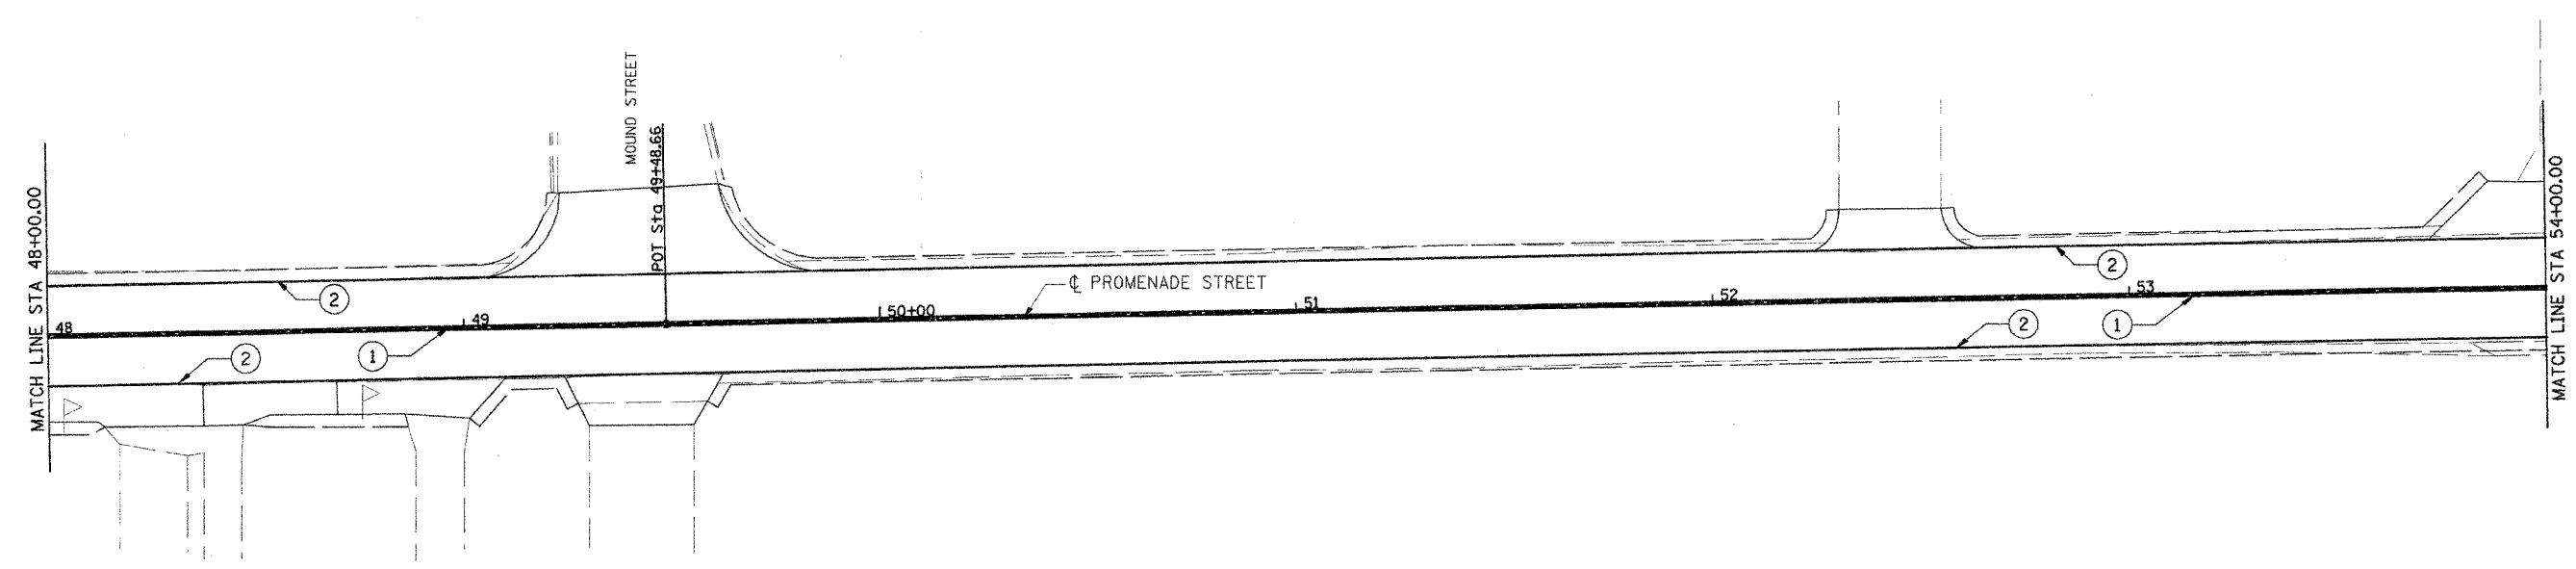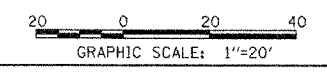

PERMANENT STRIPING LEGEND

- ① PAINT PAVEMENT MARKING LINE - 4" (DOUBLE YELLOW)
- ② PAINT PAVEMENT MARKING LINE - 4" (SOLID WHITE)

NOTE:
SEE PERMANENT PAVEMENT MARKING SCHEDULE
FOR MORE INFORMATION ON PERMANENT
PAVEMENT MARKING

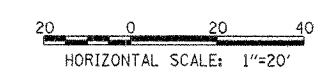

REVISIONS	
NAME	DATE

ILLINOIS DEPARTMENT OF TRANSPORTATION

PROMENADE STREET (C.H. 20)
PAVEMENT MARKING PLANS

SCALE: VERT.
HORIZ.
DATE 11/14/05

DRAWN BY RDJ
CHECKED BY RXC

PROMENADE STREET

2:34:44 PM
 2012/11/20/05
 23134.P4
 LAYOUT KET 8/04/05
 DRAWN RDJ 11/14/05
 REVIEWED RXC 11/18/05