




F.A.S. RTE.	SECTION	COUNTY	TOTAL SHEETS	SHEET NO.
567	04-00027-01-PV	MASON	79	74
STA.	TO STA.			
FED. ROAD DIST. NO.	ILLINOIS	FED. AID PROJECT		

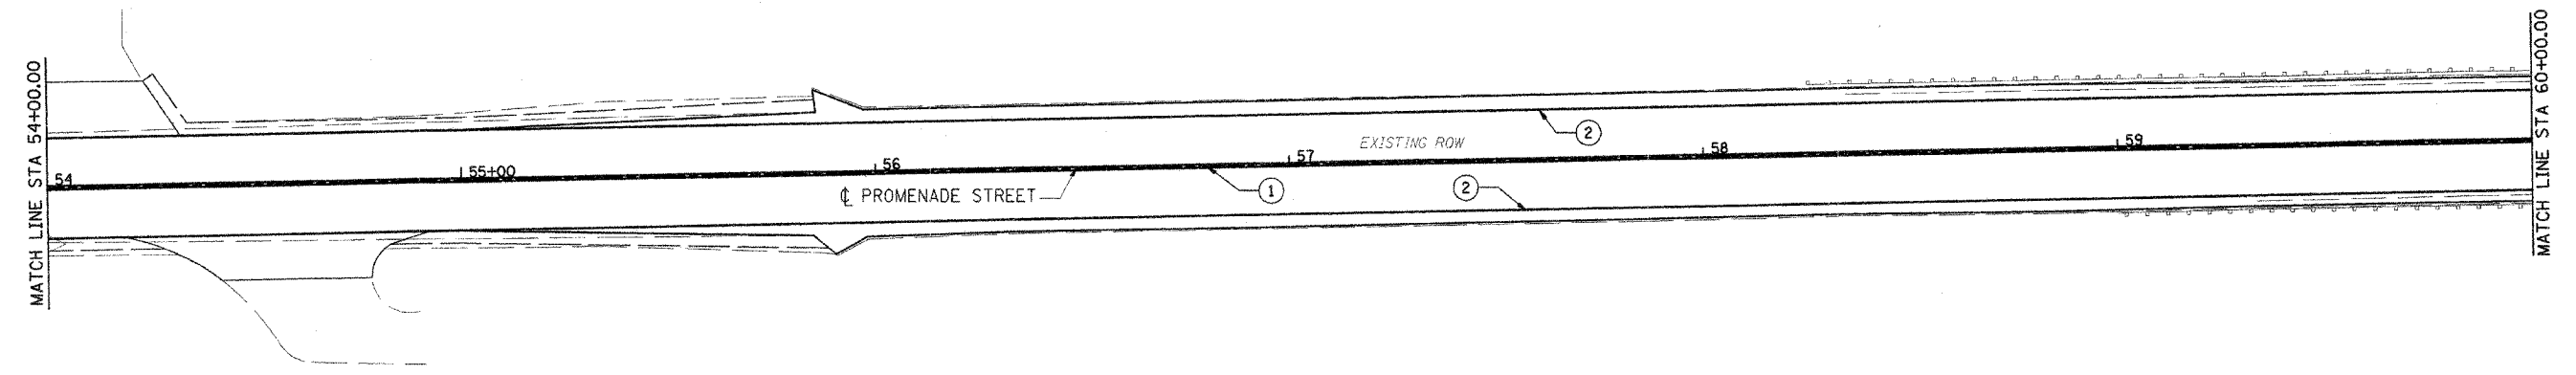

PERMANENT STRIPING LEGEND

- ① PAINT PAVEMENT MARKING LINE - 4" (DOUBLE YELLOW)
- ② PAINT PAVEMENT MARKING LINE - 4" (SOLID WHITE)


NOTE:  
SEE PERMANENT PAVEMENT MARKING SCHEDULE  
FOR MORE INFORMATION ON PERMANENT  
PAVEMENT MARKING

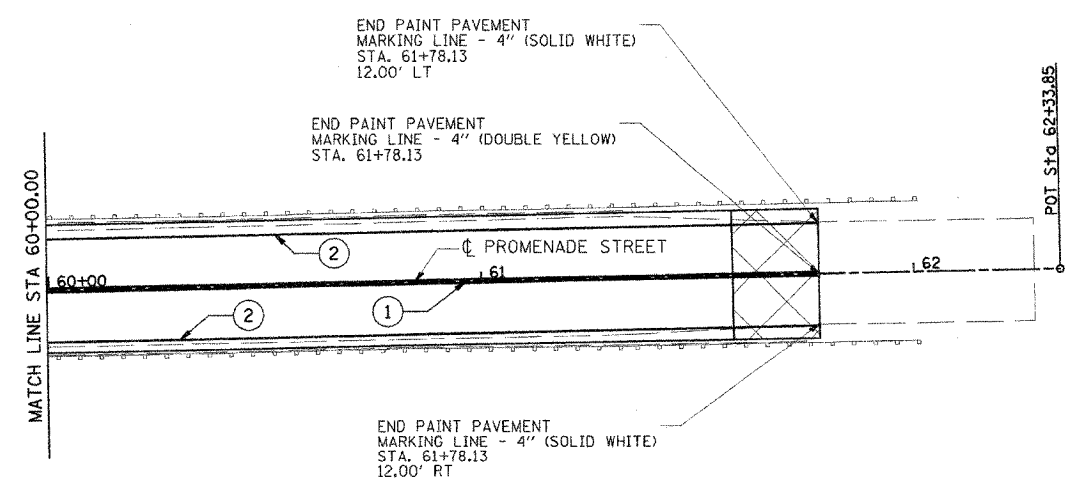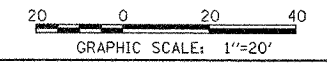

NOTE:  
SEE PERMANENT PAVEMENT MARKING SCHEDULE  
FOR MORE INFORMATION ON PERMANENT  
PAVEMENT MARKING

PERMANENT STRIPING LEGEND

- ① PAINT PAVEMENT MARKING LINE - 4" (DOUBLE YELLOW)
- ② PAINT PAVEMENT MARKING LINE - 4" (SOLID WHITE)

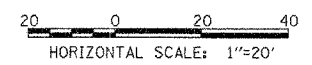

REVISIONS	
NAME	DATE

ILLINOIS DEPARTMENT OF TRANSPORTATION

PROMENADE STREET (C.H. 20)  
PAVEMENT MARKING PLANS

SCALE: VERT.  
HORIZ.  
DATE 11/14/05

DRAWN BY RDJ  
CHECKED BY RXC

3:34:41 PM  
 02/07/2006 07:34 PM  
 \$FILEP  
 LAYOUT KET 8/04/05  
 DRAWN ROL 11/14/05  
 REVIEWED RYC 11/18/05