

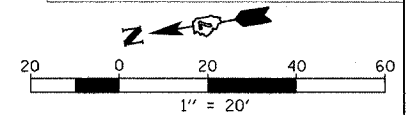


F.A.P. RTE.	SECTION	COUNTY	TOTAL SHEETS	SHEET NO.
322	182 & 18Y, RS 28Z	MARION	222	37
STA. 2327+00.00		TO STA. 1333+00.00		
IDOT DIST. NO. 1		ILLINOIS FED. AID PROJECT		
CONTRACT NO. 94700				

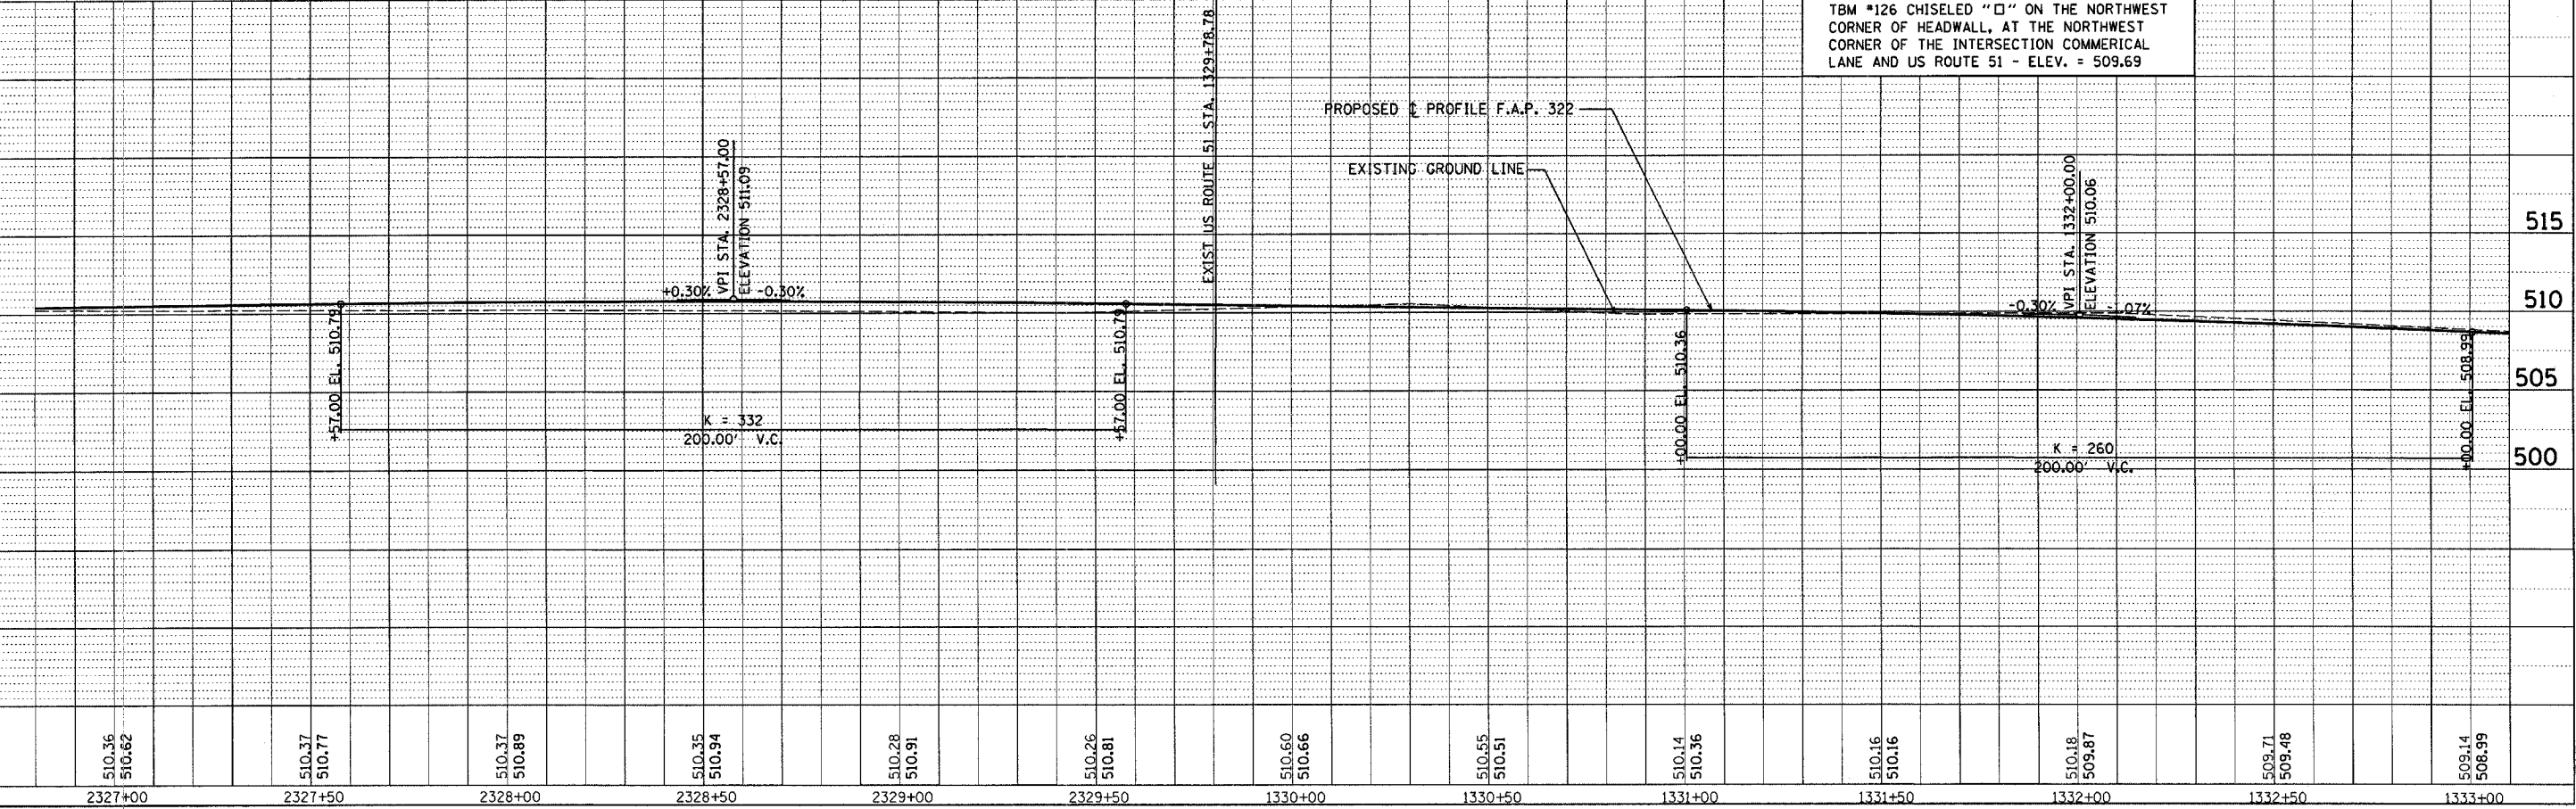

PLAN	DATE
BY	
REVISION	
NO.	

PROFILE	DATE
BY	
REVISION	
NO.	

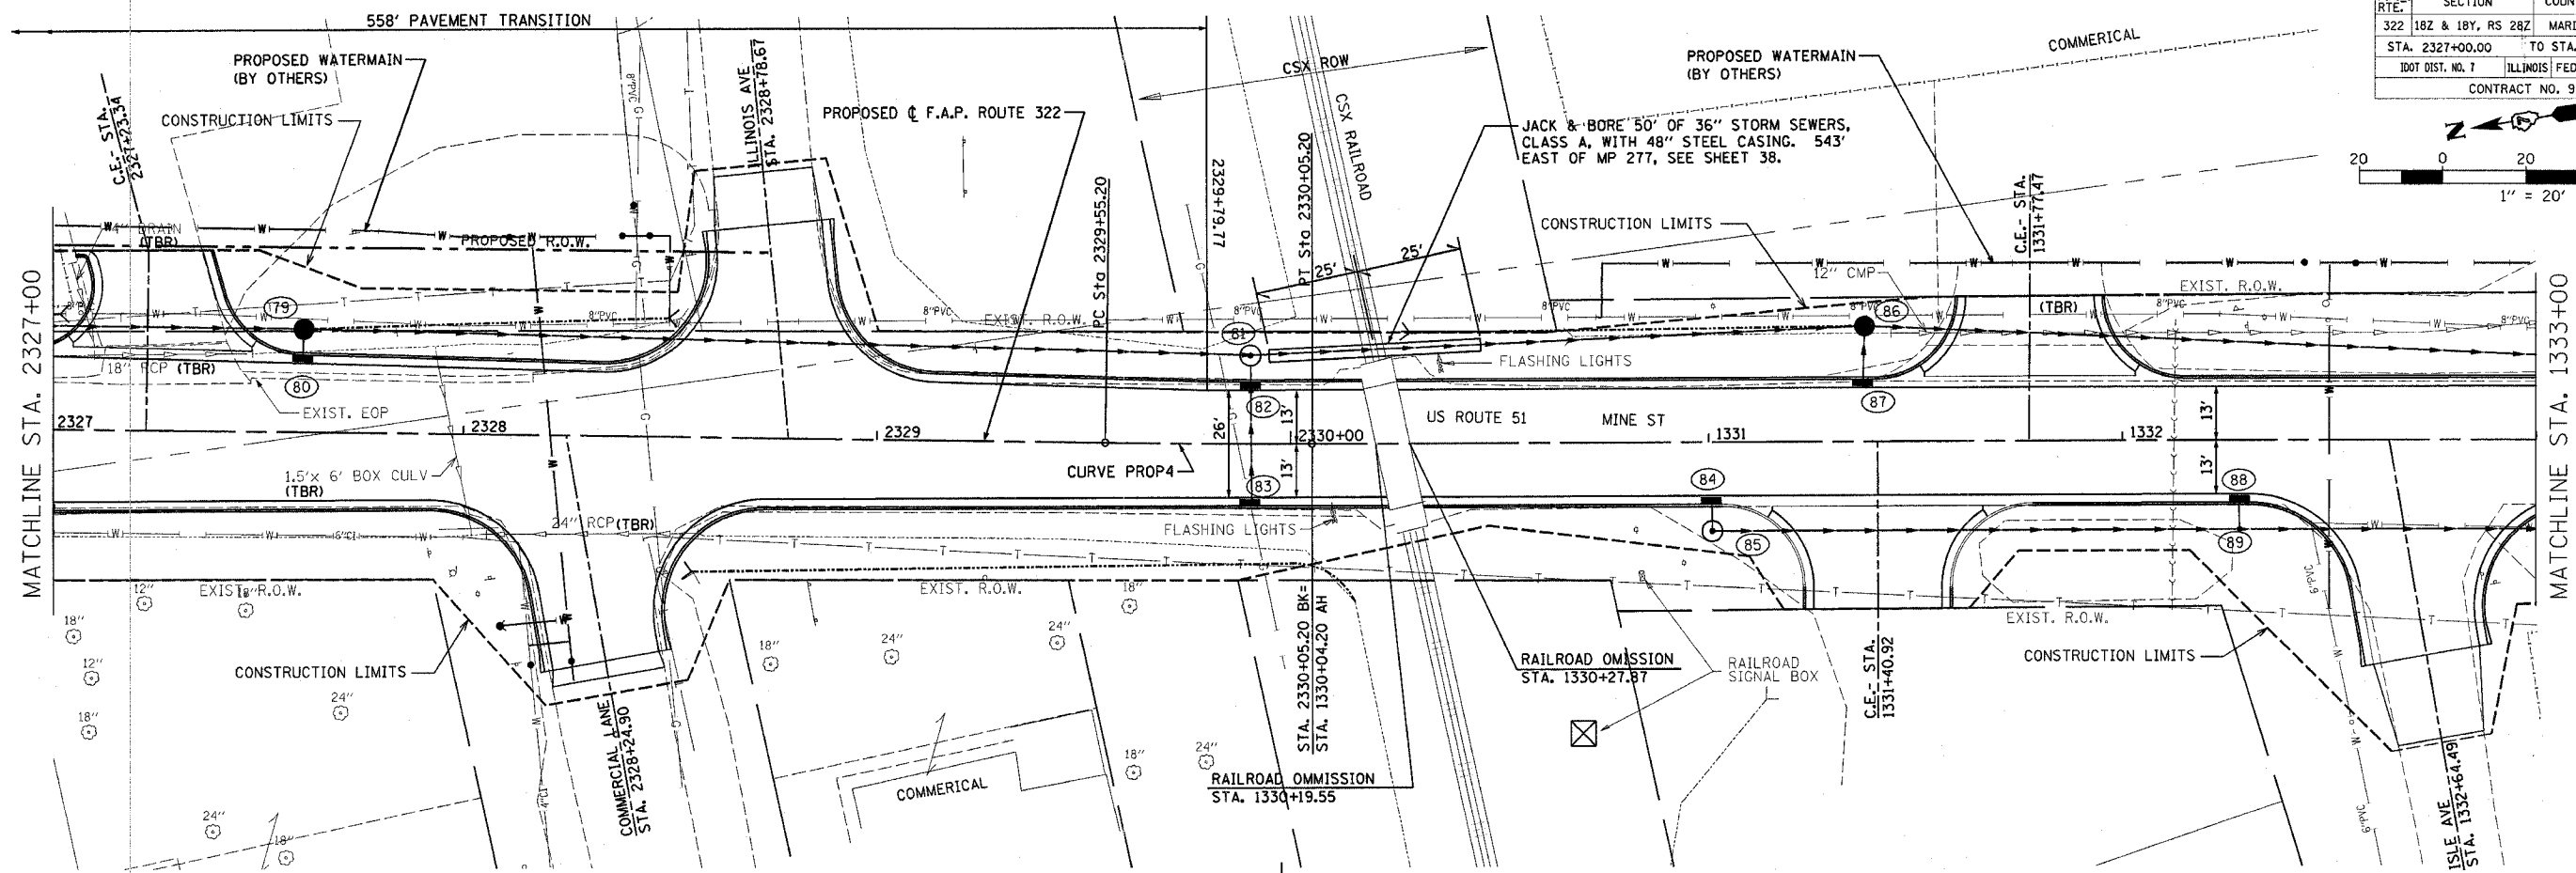

REVISED 3/28/06