


F.A.P. RTE.	SECTION	COUNTY	TOTAL SHEETS	SHEET NO.
	182 & 18Y, RS 282	MARION	222	38
STA.	TO STA.			
FED. ROAD DIST. NO. 1	ILLINOIS	FED. AID PROJECT		

• SEAL BOTH ENDS OF CASING WATER TIGHT. CASING PIPE TO HAVE A MINIMUM YIELD STRENGTH OF 35,000 PSI. WALL THICKNESS TO BE MINIMUM OF 0.781" FOR COATED PIPE OR 0.844" FOR UNPROTECTED PIPE.

DATE	BY
DATE	BY
DATE	BY

DATE	BY
DATE	BY
DATE	BY

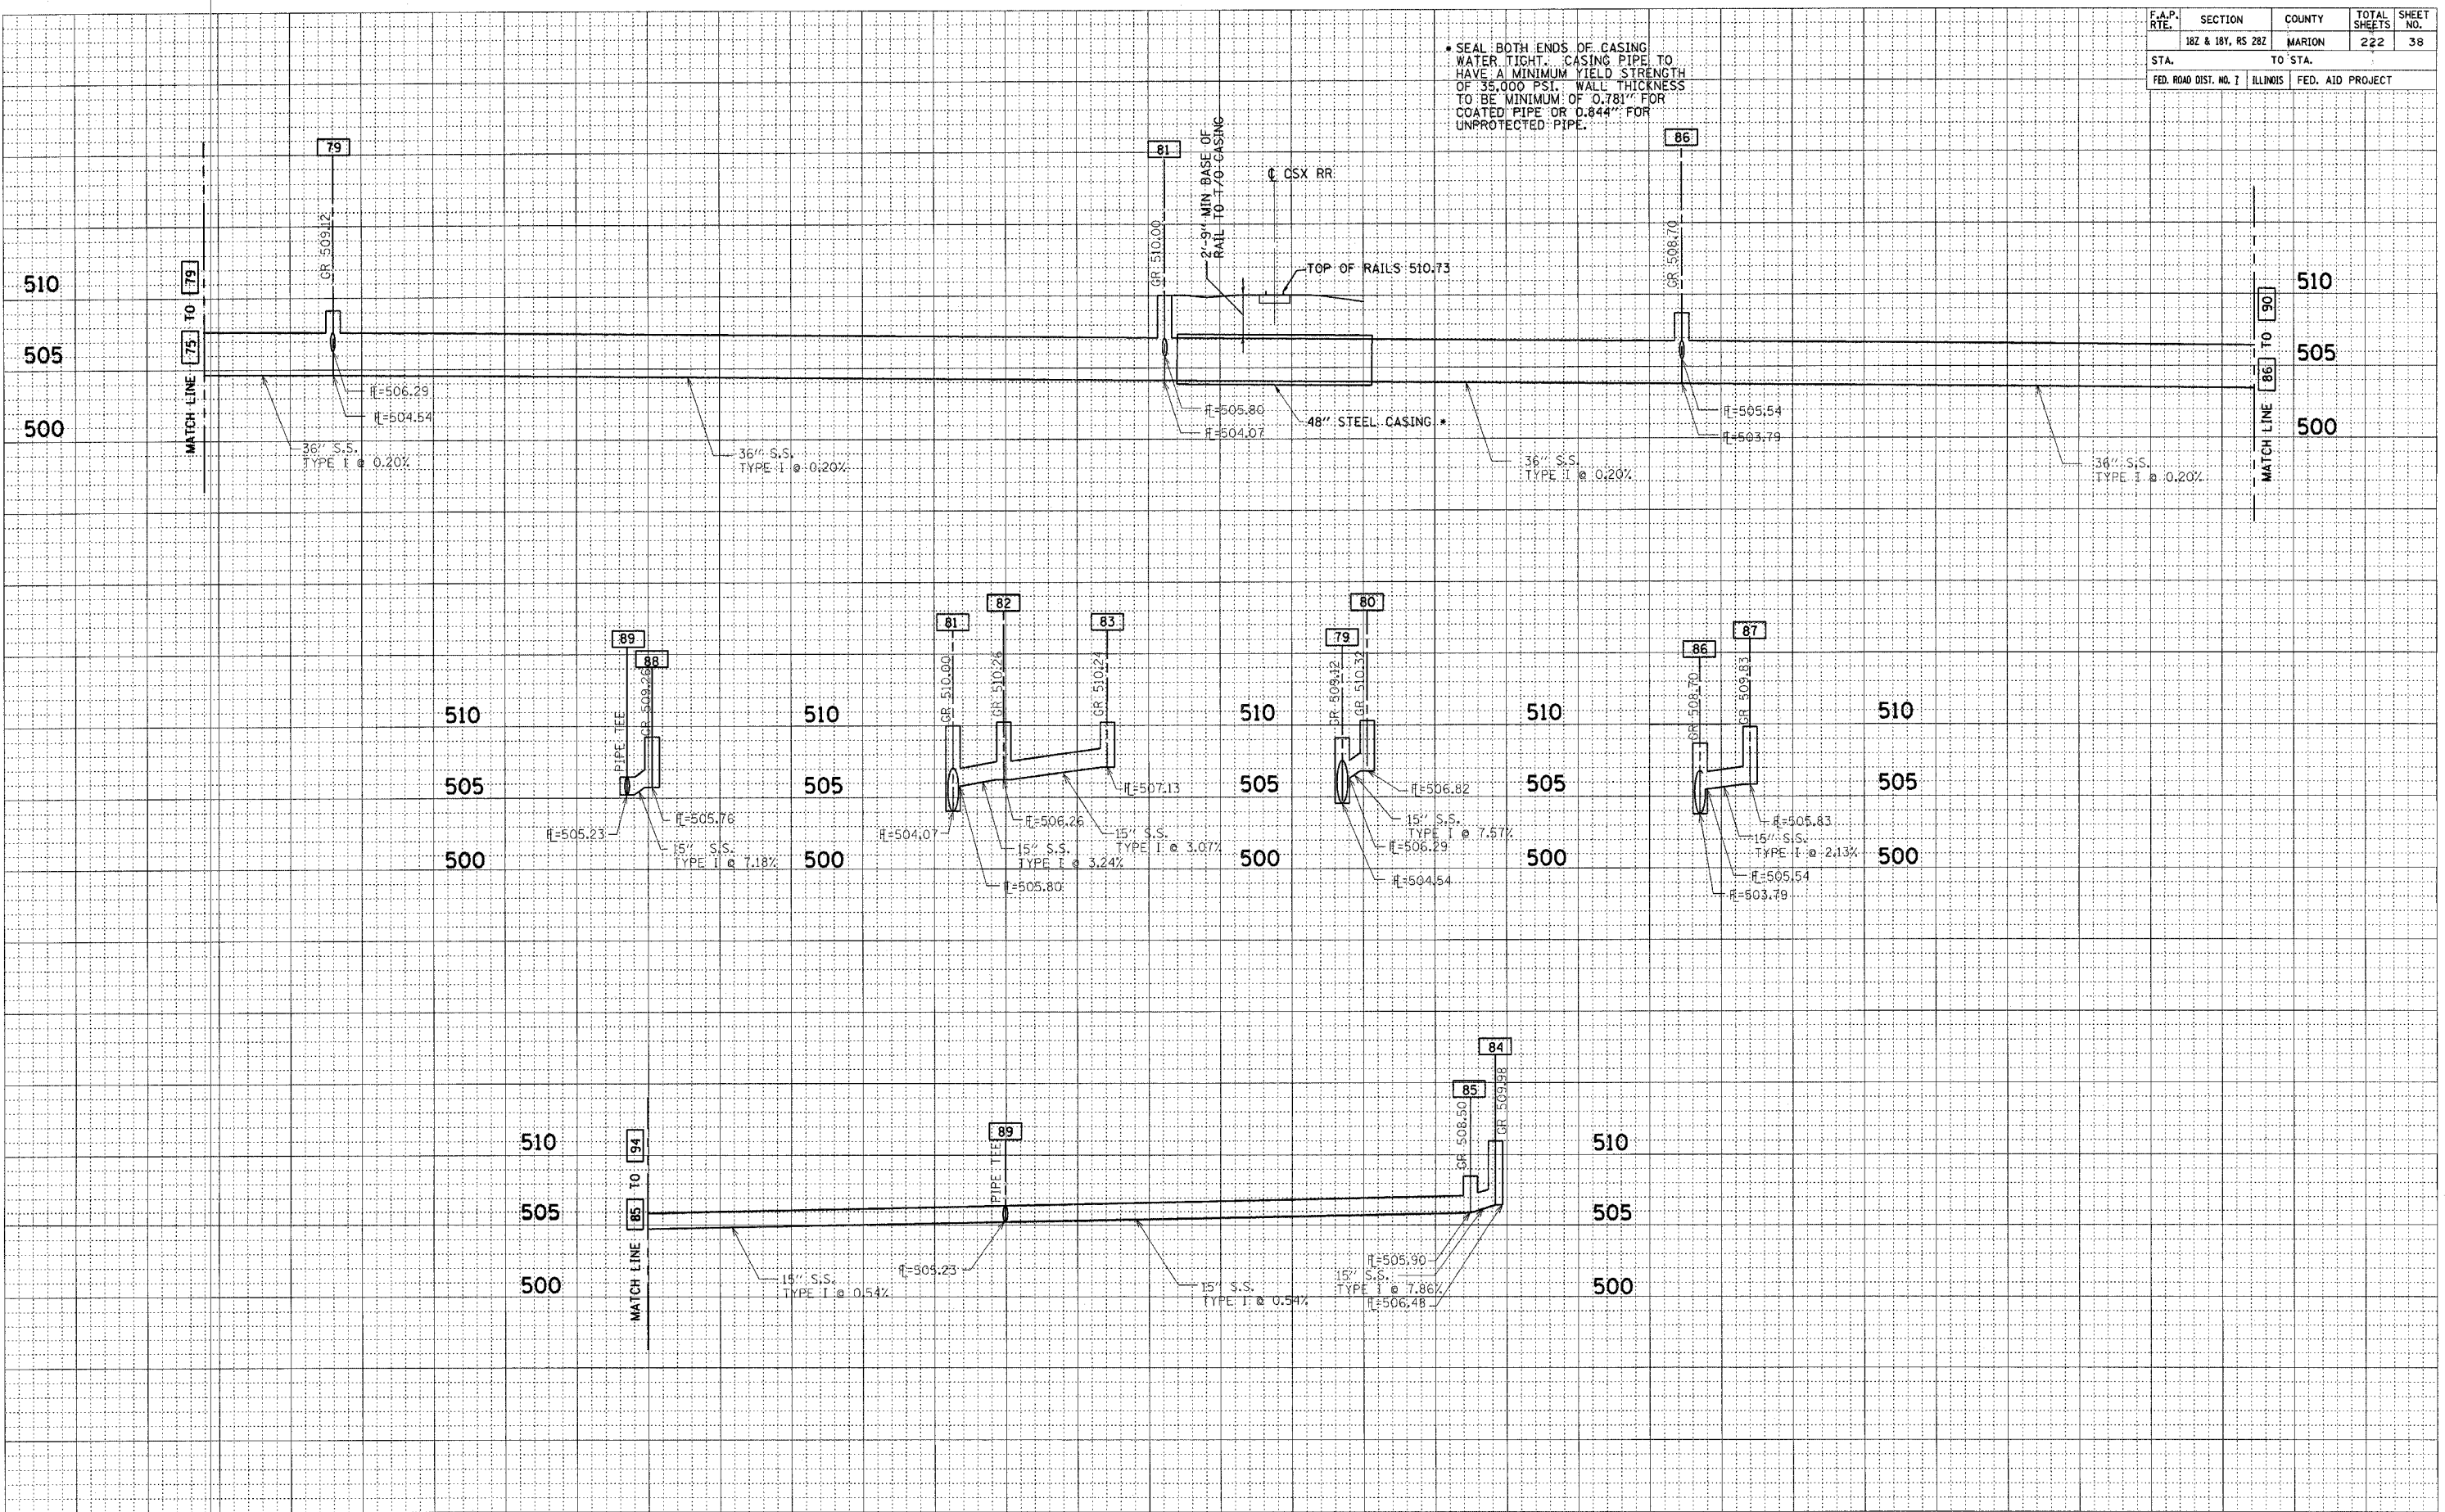

Revised 3/28/06