
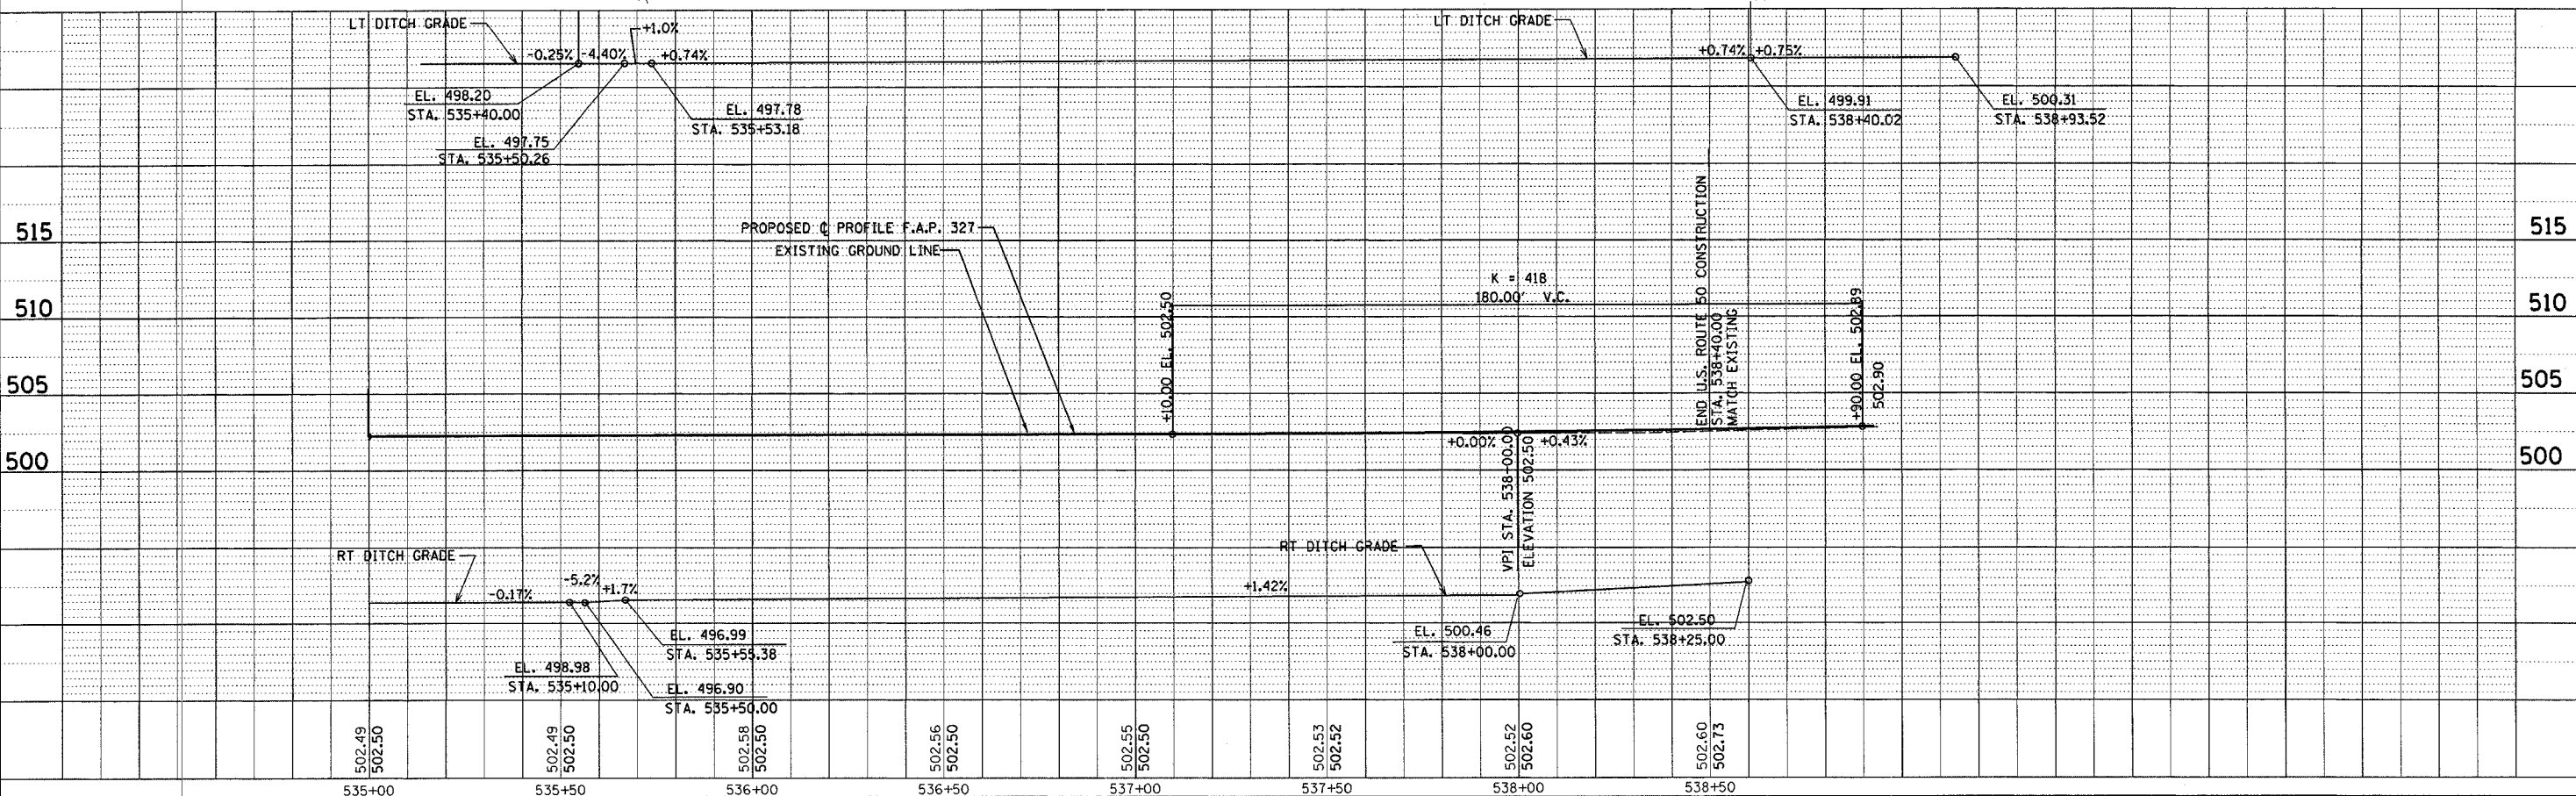


F.A.P. RTE.	SECTION	COUNTY	TOTAL SHEETS	SHEET NO.
327	18Z & 18Y, RS 28Z	MARION	222	68
STA. 535+00.00 TO STA. 538+40.00		IDOT DIST. NO. 7 ILLINOIS FED. AID PROJECT		
CONTRACT NO. 94700				

DATE	BY	REVIEWED	CHECKED

DATE	BY	REVIEWED	CHECKED

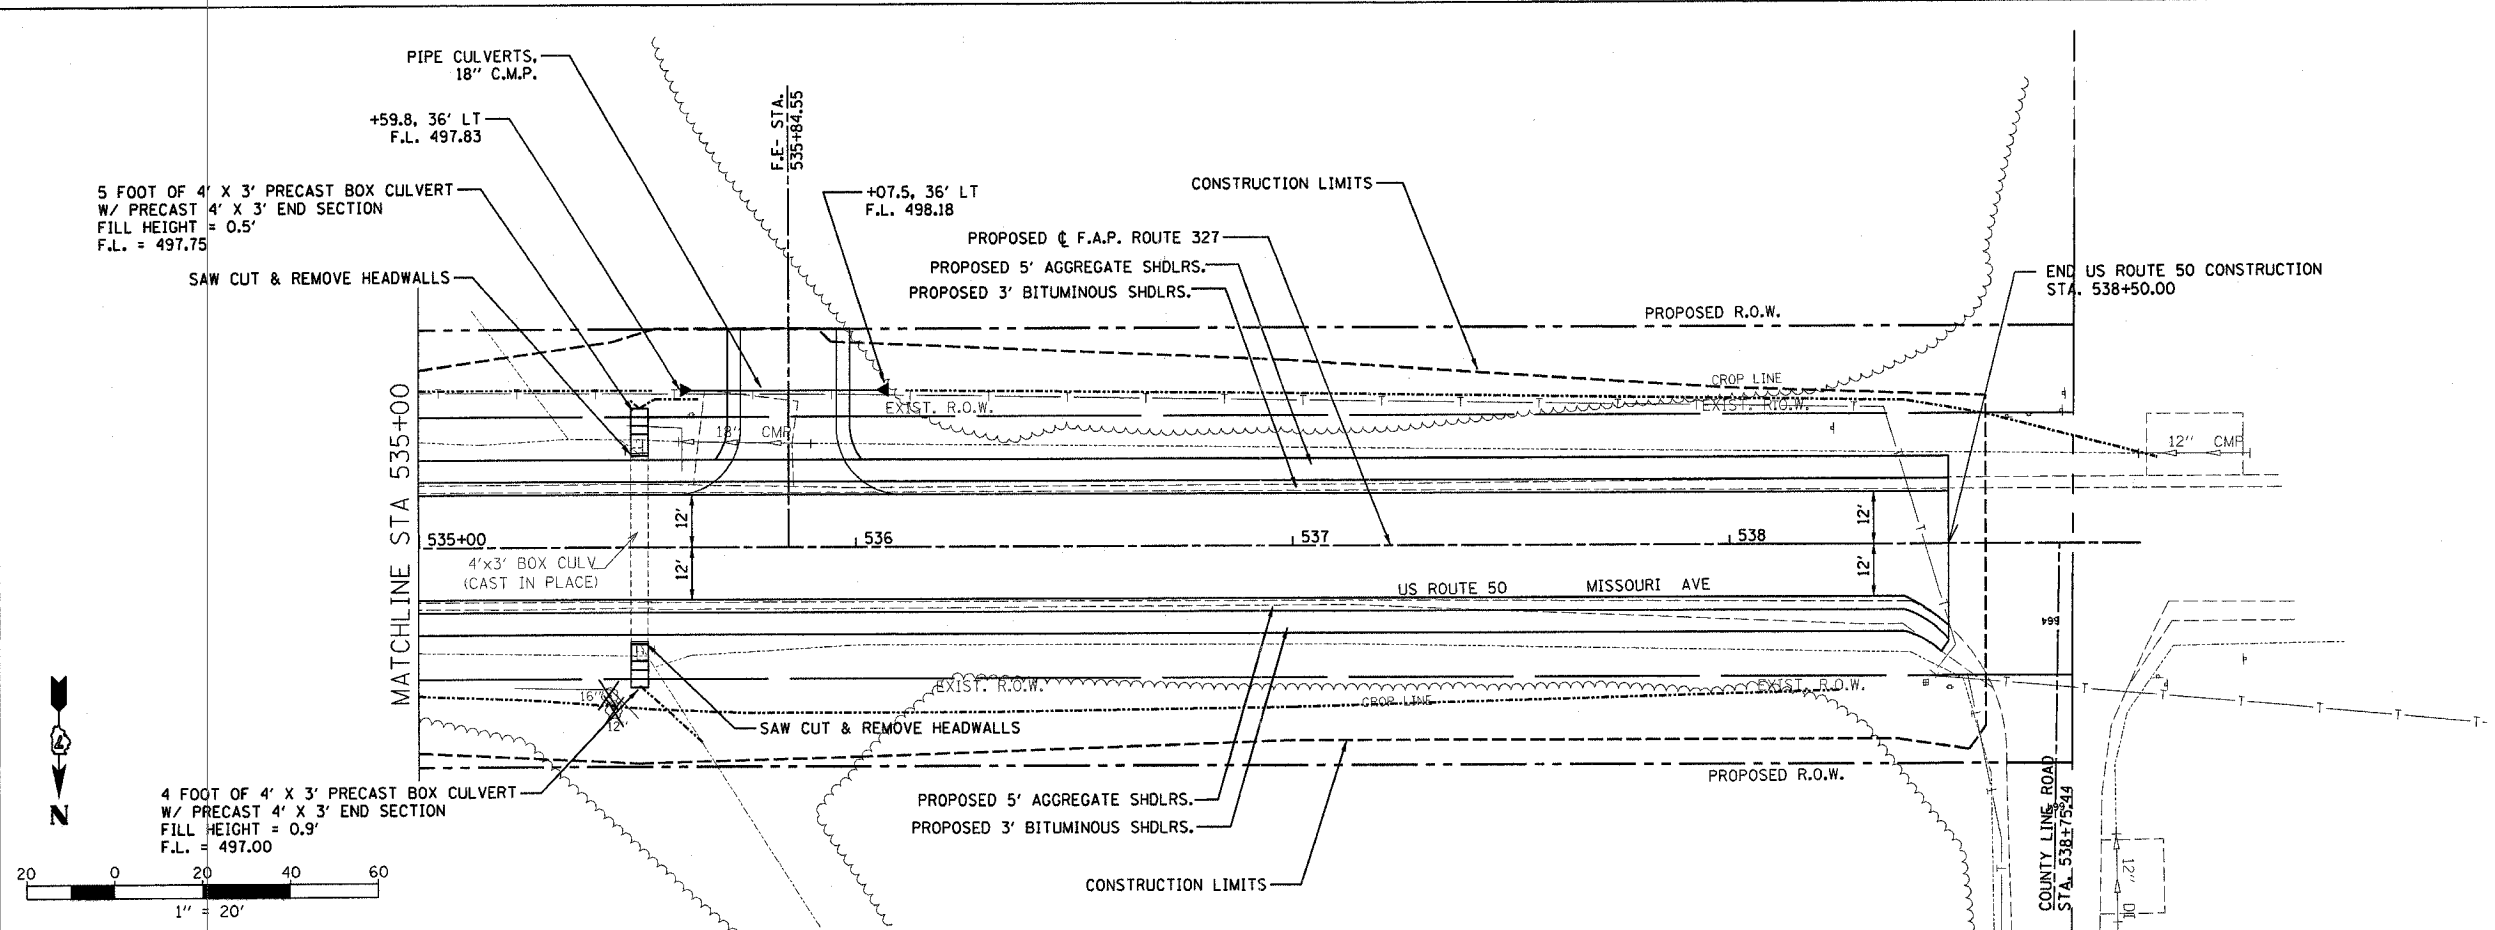

Revised 3/28/06