
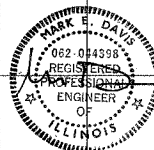


| | |
|---------------|------|
| FINAL SURVEY | DATE |
| NOTED | BY |
| DATE | |
| NOTE BOOK | |
| NO. | |
| AREAS CHECKED | |

| | |
|-----------------|------|
| ORIGINAL SURVEY | DATE |
| NOTED | BY |
| DATE | |
| NOTE BOOK | |
| NO. | |
| AREAS CHECKED | |

| | | | | |
|---------------------|---------------------------|--------|--------------|-----------|
| F.A.P. RTE. | SECTION | COUNTY | TOTAL SHEETS | SHEET NO. |
| 327 | 182 & 184, RS 282 | MARION | 222 | 136 |
| STA. | TO STA. | | | |
| FED. ROAD DIST. NO. | ILLINOIS FED. AID PROJECT | | | |

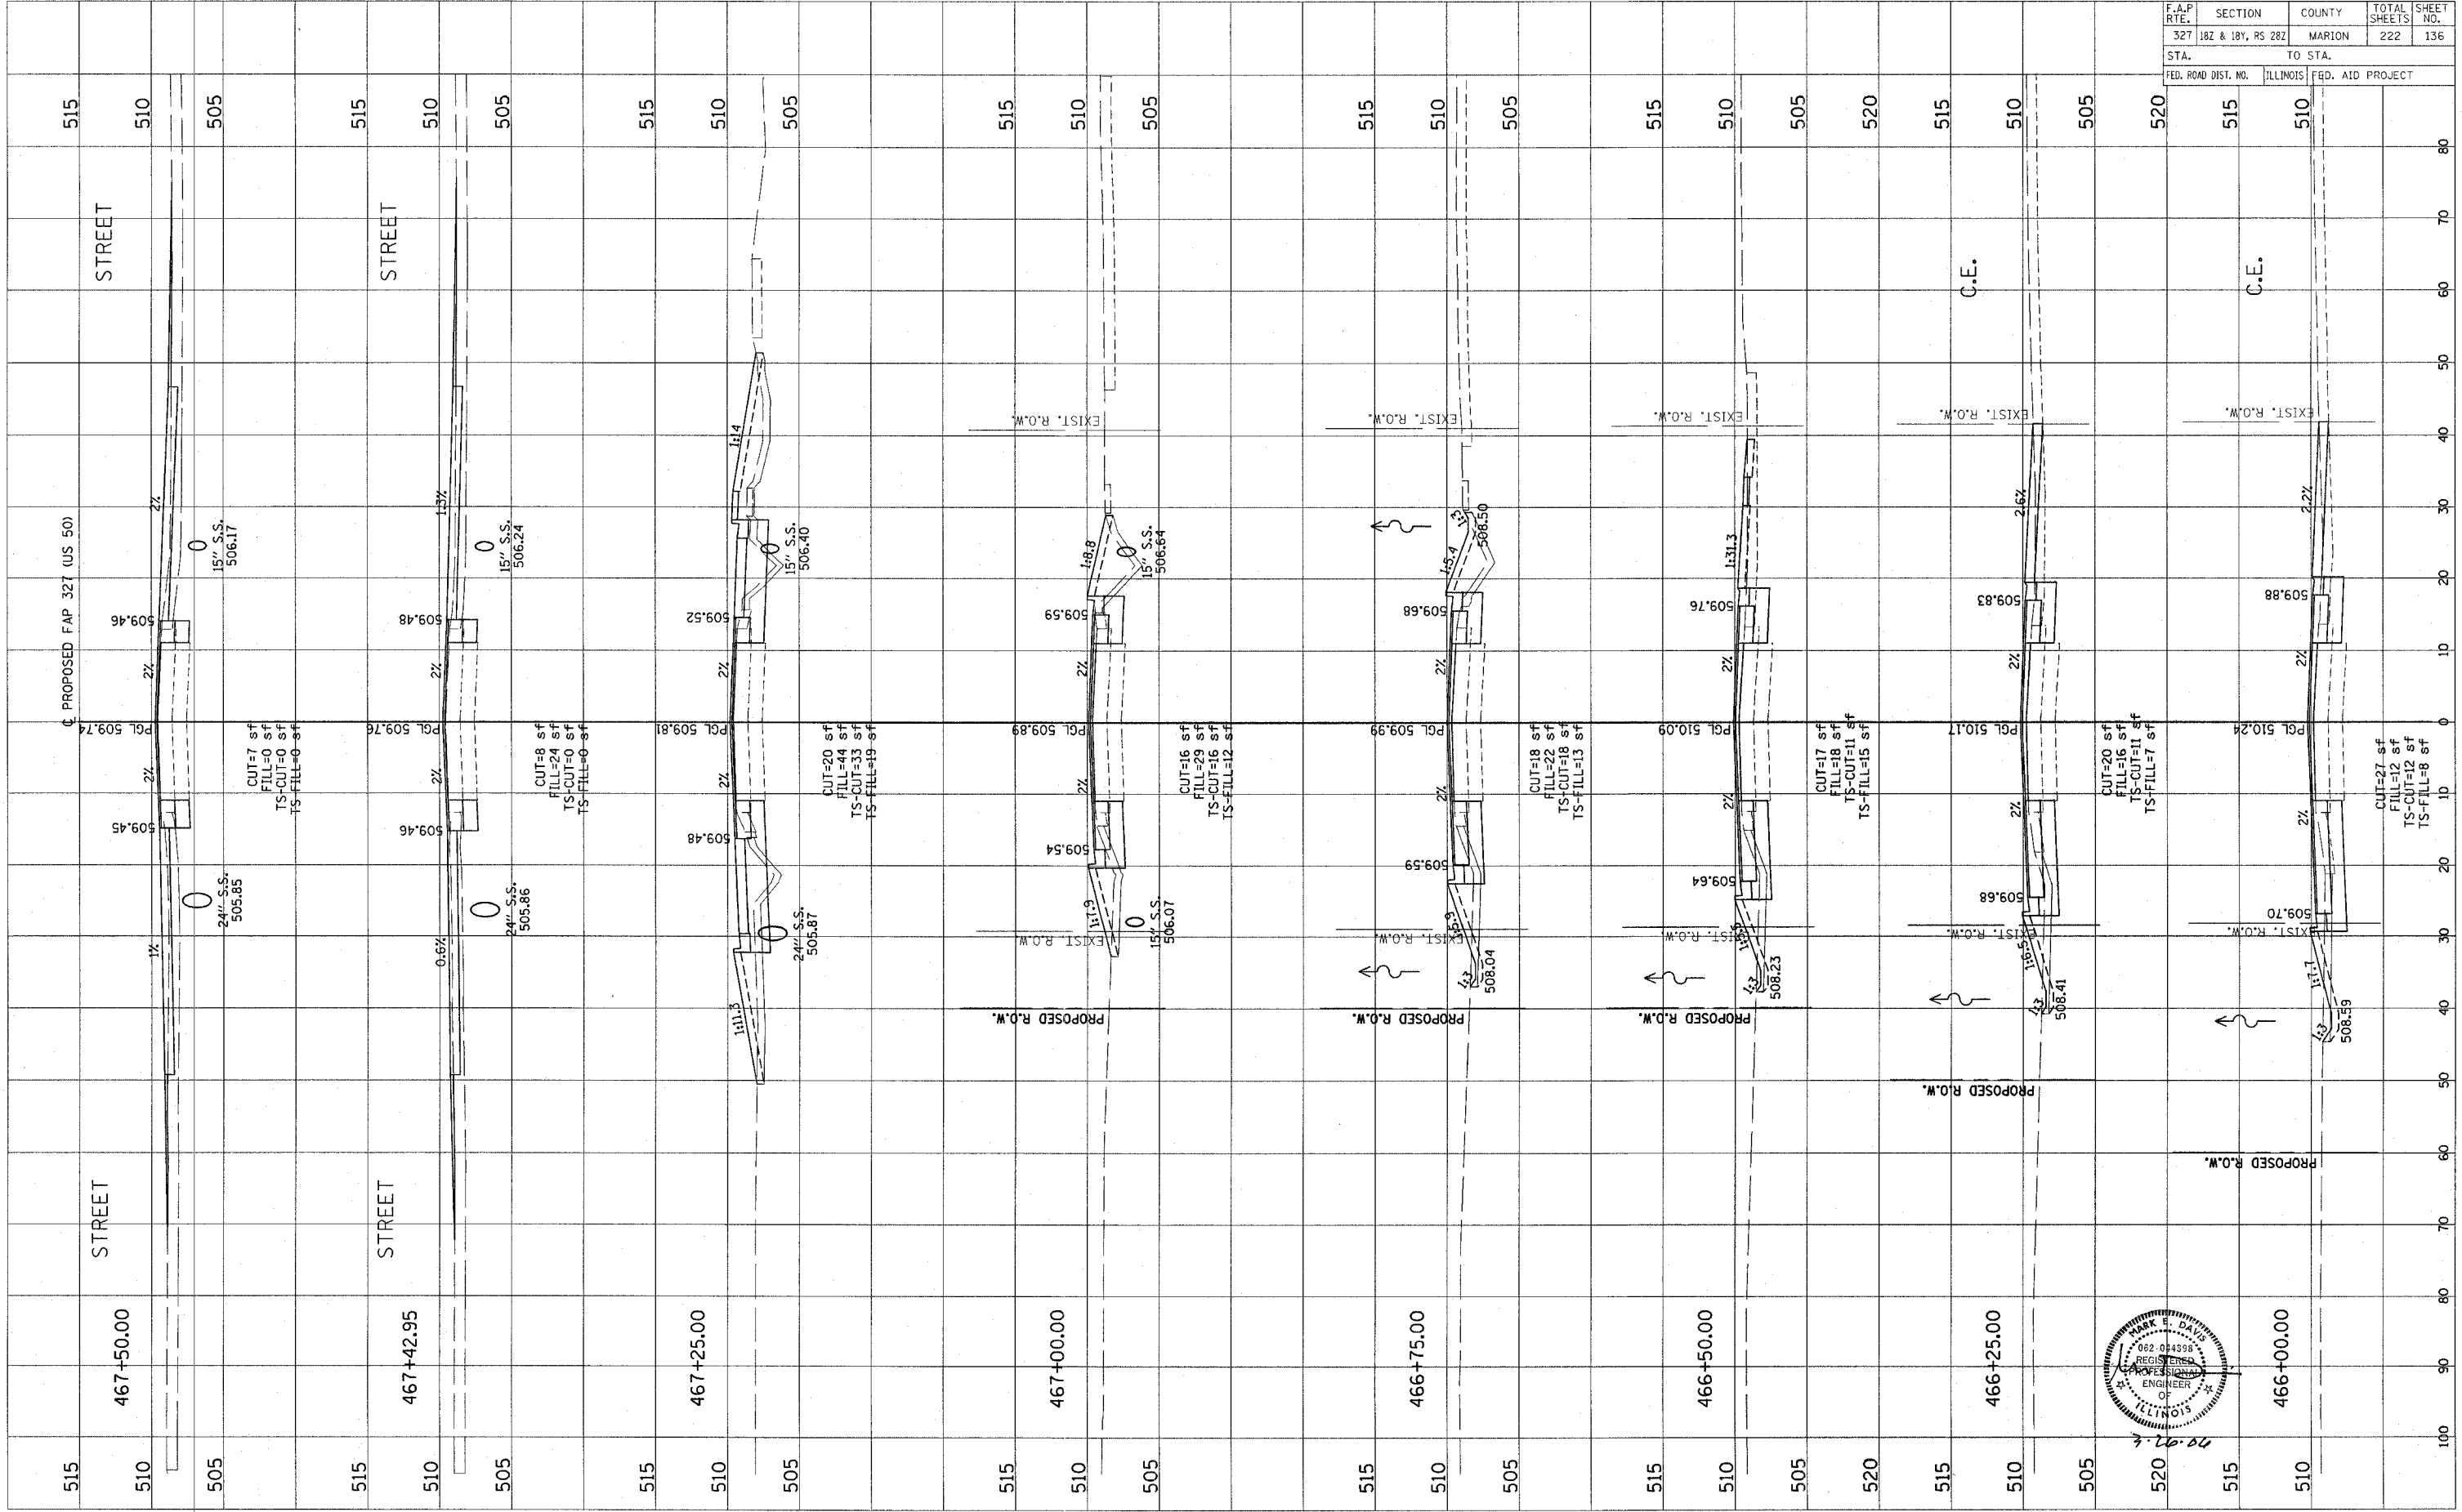

CONTRACT NO. 94700

Revised 3/28/04