
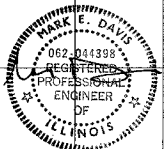


FINAL SURVEY	DATE
NO. _____	BY _____
TEMPLATES	PLOTTED
AREAS	DESIGNED
AREAS	DESIGNED

ORIGINAL SURVEY	DATE
NO. _____	BY _____
TEMPLATES	PLOTTED
AREAS	DESIGNED
AREAS	DESIGNED

F.A.P. RTE.	SECTION	COUNTY	TOTAL SHEETS	SHEET NO.
327	187 & 18V, RS 282	MARION	222	142
STA.	TO STA.			
FED. ROAD DIST. NO.	ILLINOIS FED. AID PROJECT			

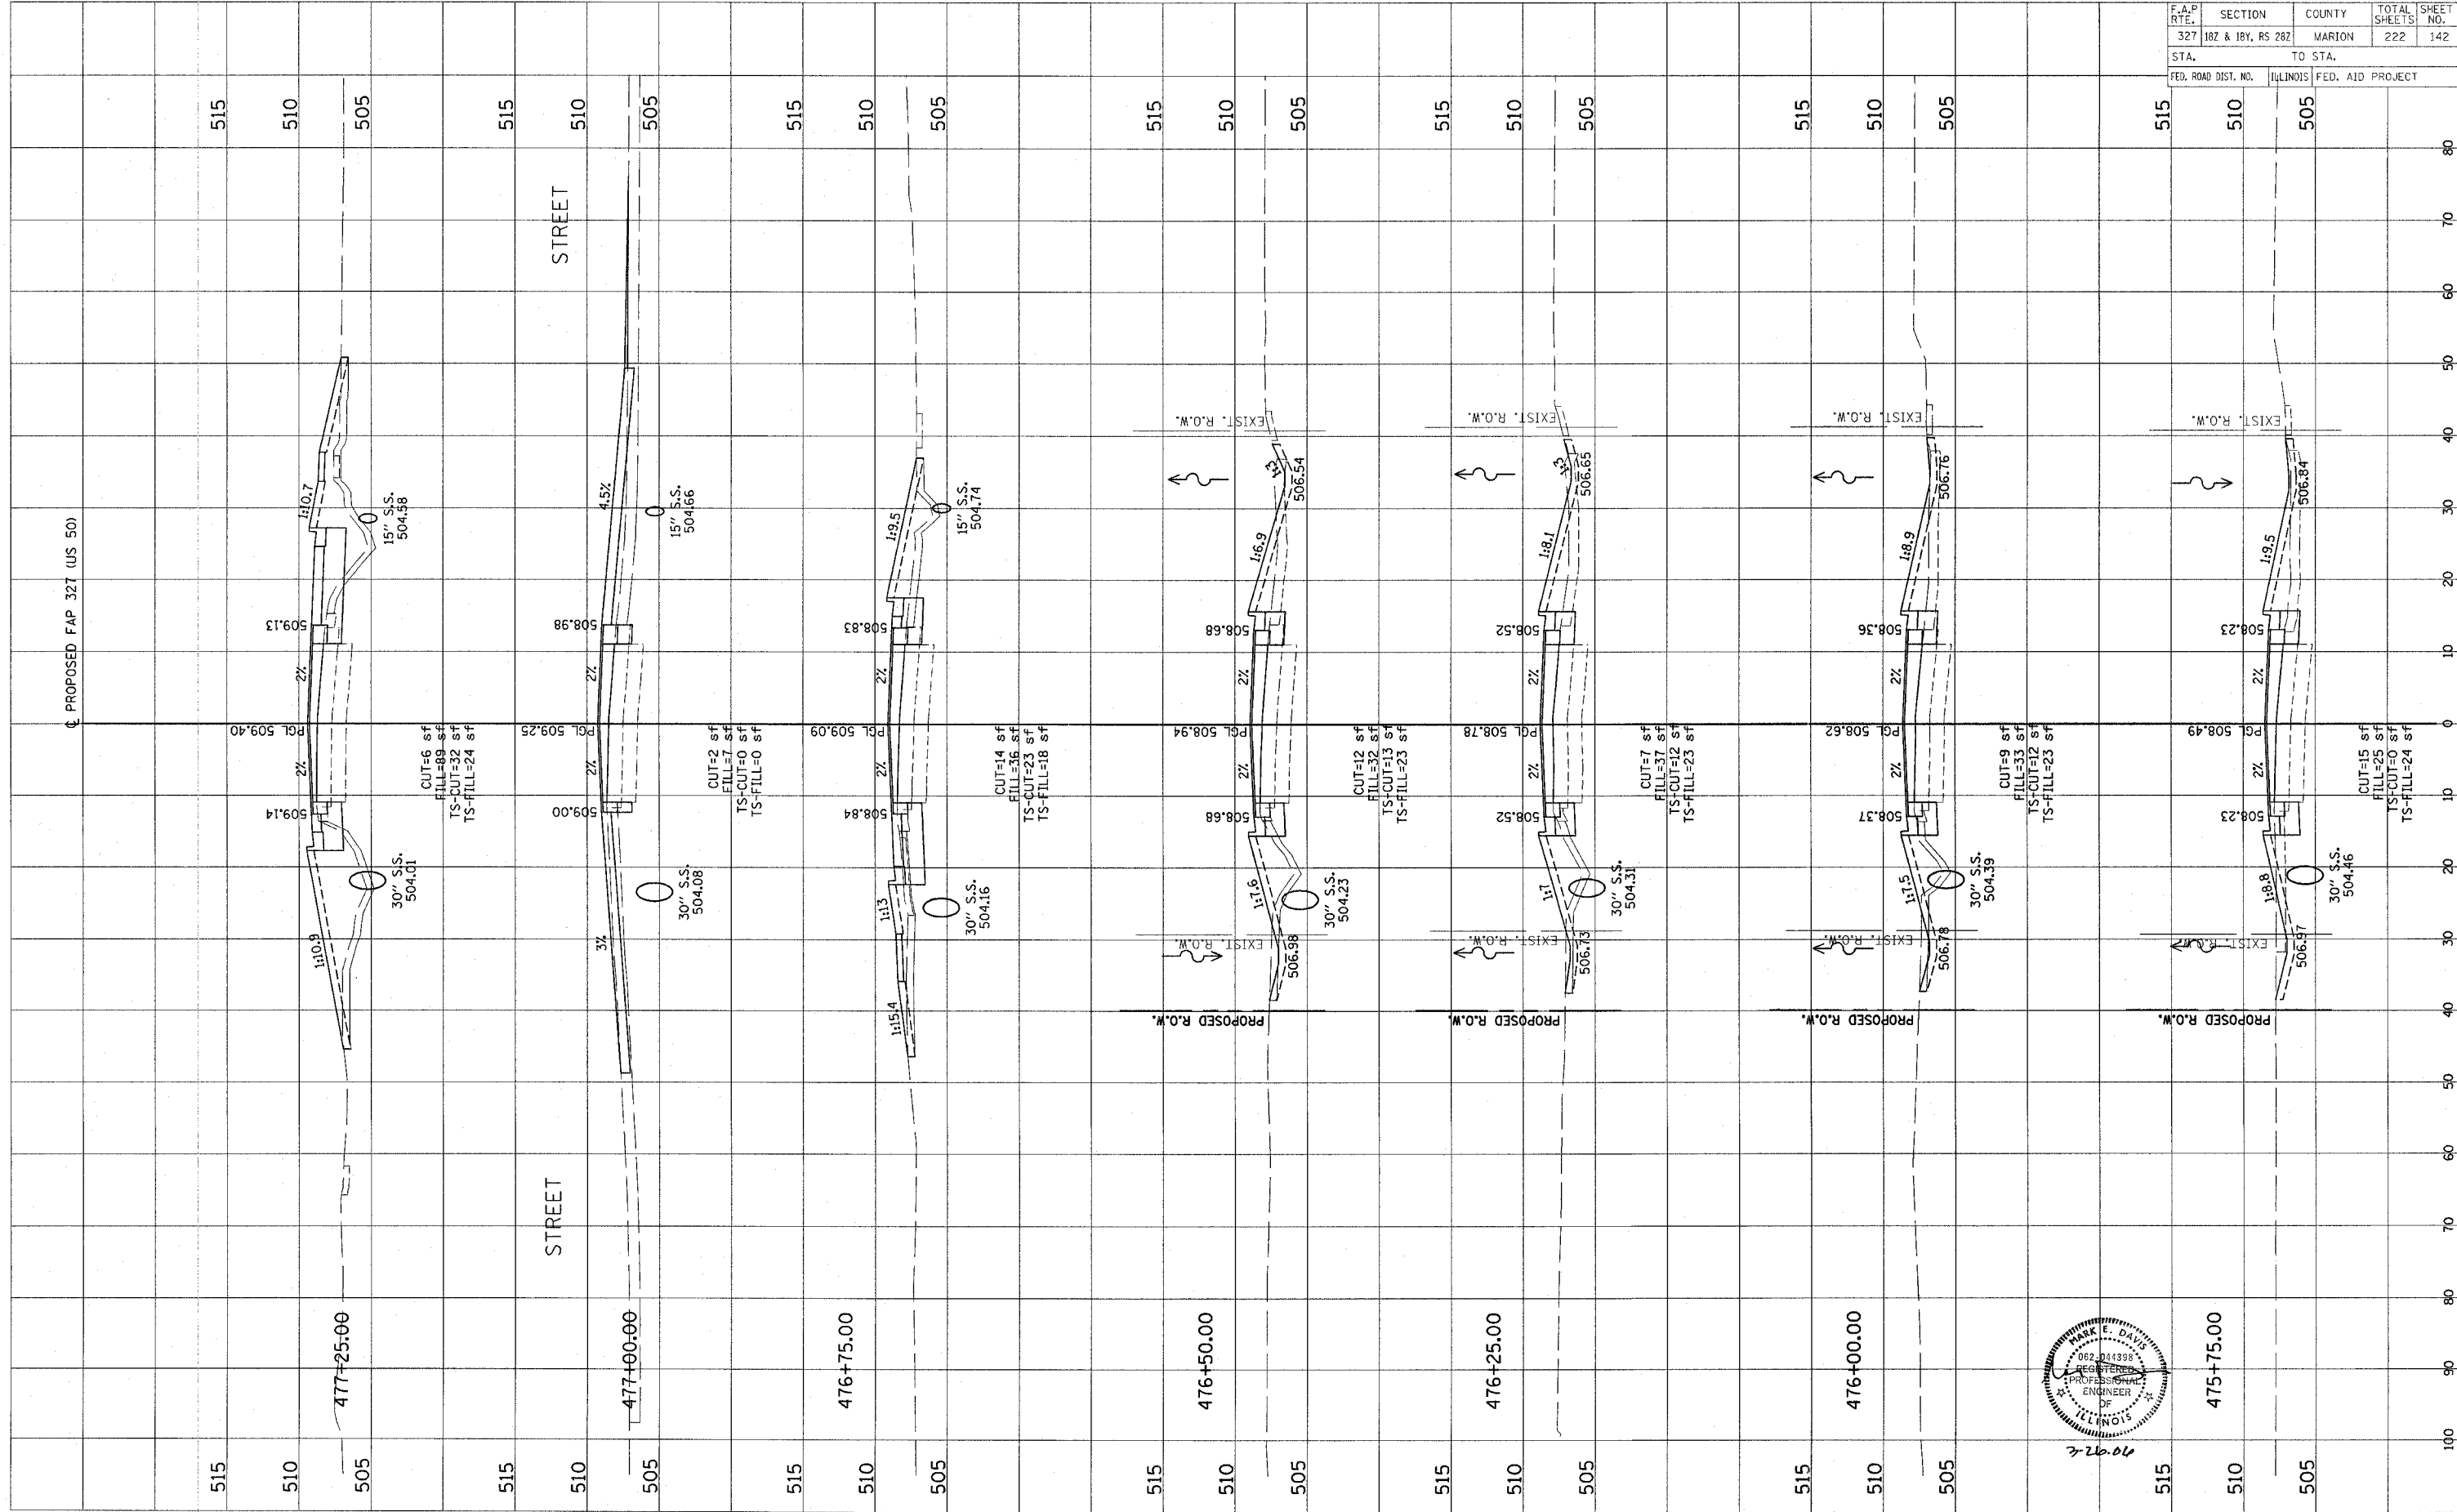

Revised 3/28/06