
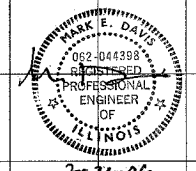


FINAL SURVEY	DATE
BY	
NO.	
AREAS CHECKED	
NOTE BOOK	
TEMPLATE	
AREAS	
NO.	

ORIGINAL SURVEY	DATE
BY	
NO.	
AREAS CHECKED	
NOTE BOOK	
TEMPLATE	
AREAS	
NO.	

F.A.P. RTE.	SECTION	COUNTY	TOTAL SHEETS	SHEET NO.
327	182 & 18V, RS 282	MARION	222	146
STA.	TO STA.			
FED. ROAD DIST. NO.	ILLINOIS FED. AID PROJECT			

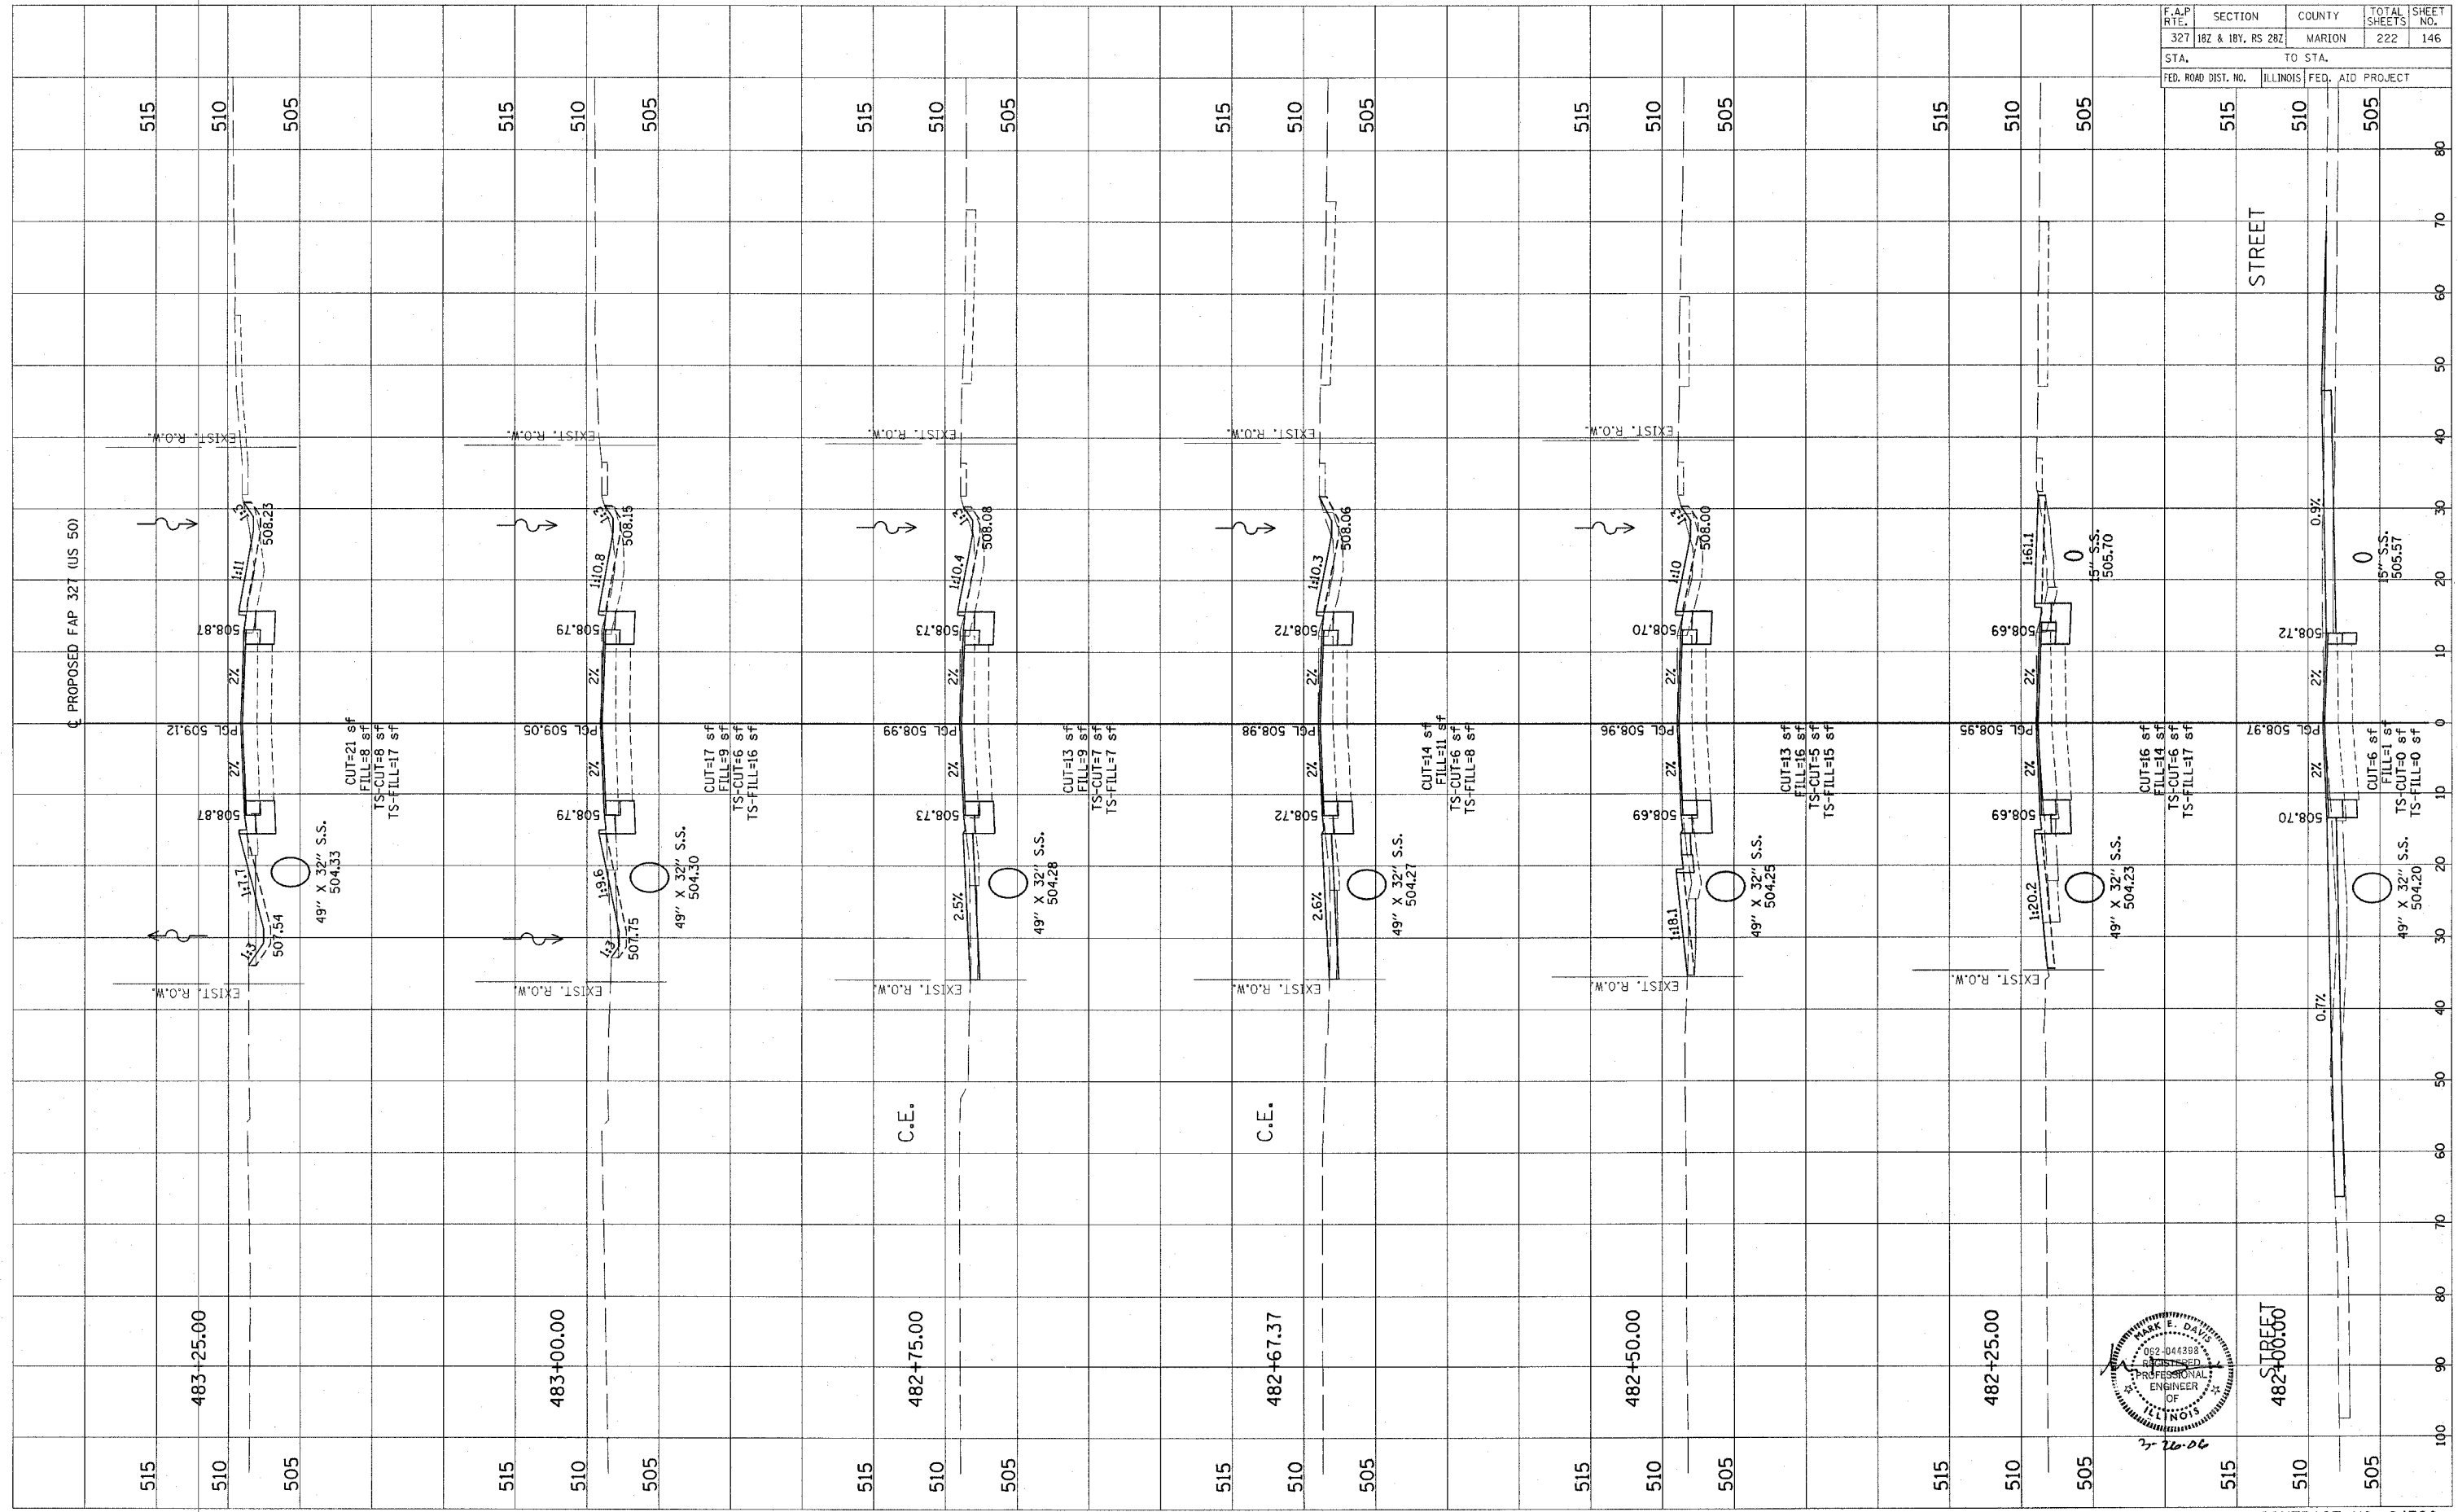

CONTRACT NO. 94700

Revised 3/28/06