
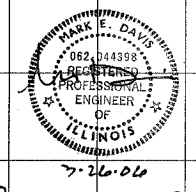


| | | |
|--------------|----|------|
| FINAL SURVEY | BY | DATE |
| NOTED | | |
| PLOTTED | | |
| TEMPLATE | | |
| AREAS | | |
| CHECKED | | |

| | | |
|-----------------|----|------|
| ORIGINAL SURVEY | BY | DATE |
| NOTED | | |
| PLOTTED | | |
| TEMPLATE | | |
| AREAS | | |
| CHECKED | | |

| | | | | |
|---------------------|-------------------|------------------|--------------|-----------|
| F.A.P. RTE. | SECTION | COUNTY | TOTAL SHEETS | SHEET NO. |
| 327 | 182 & 18Y, RS 282 | MARION | 222 | 157 |
| STA. | TO STA. | | | |
| FED. ROAD DIST. NO. | ILLINOIS | FED. AID PROJECT | | |

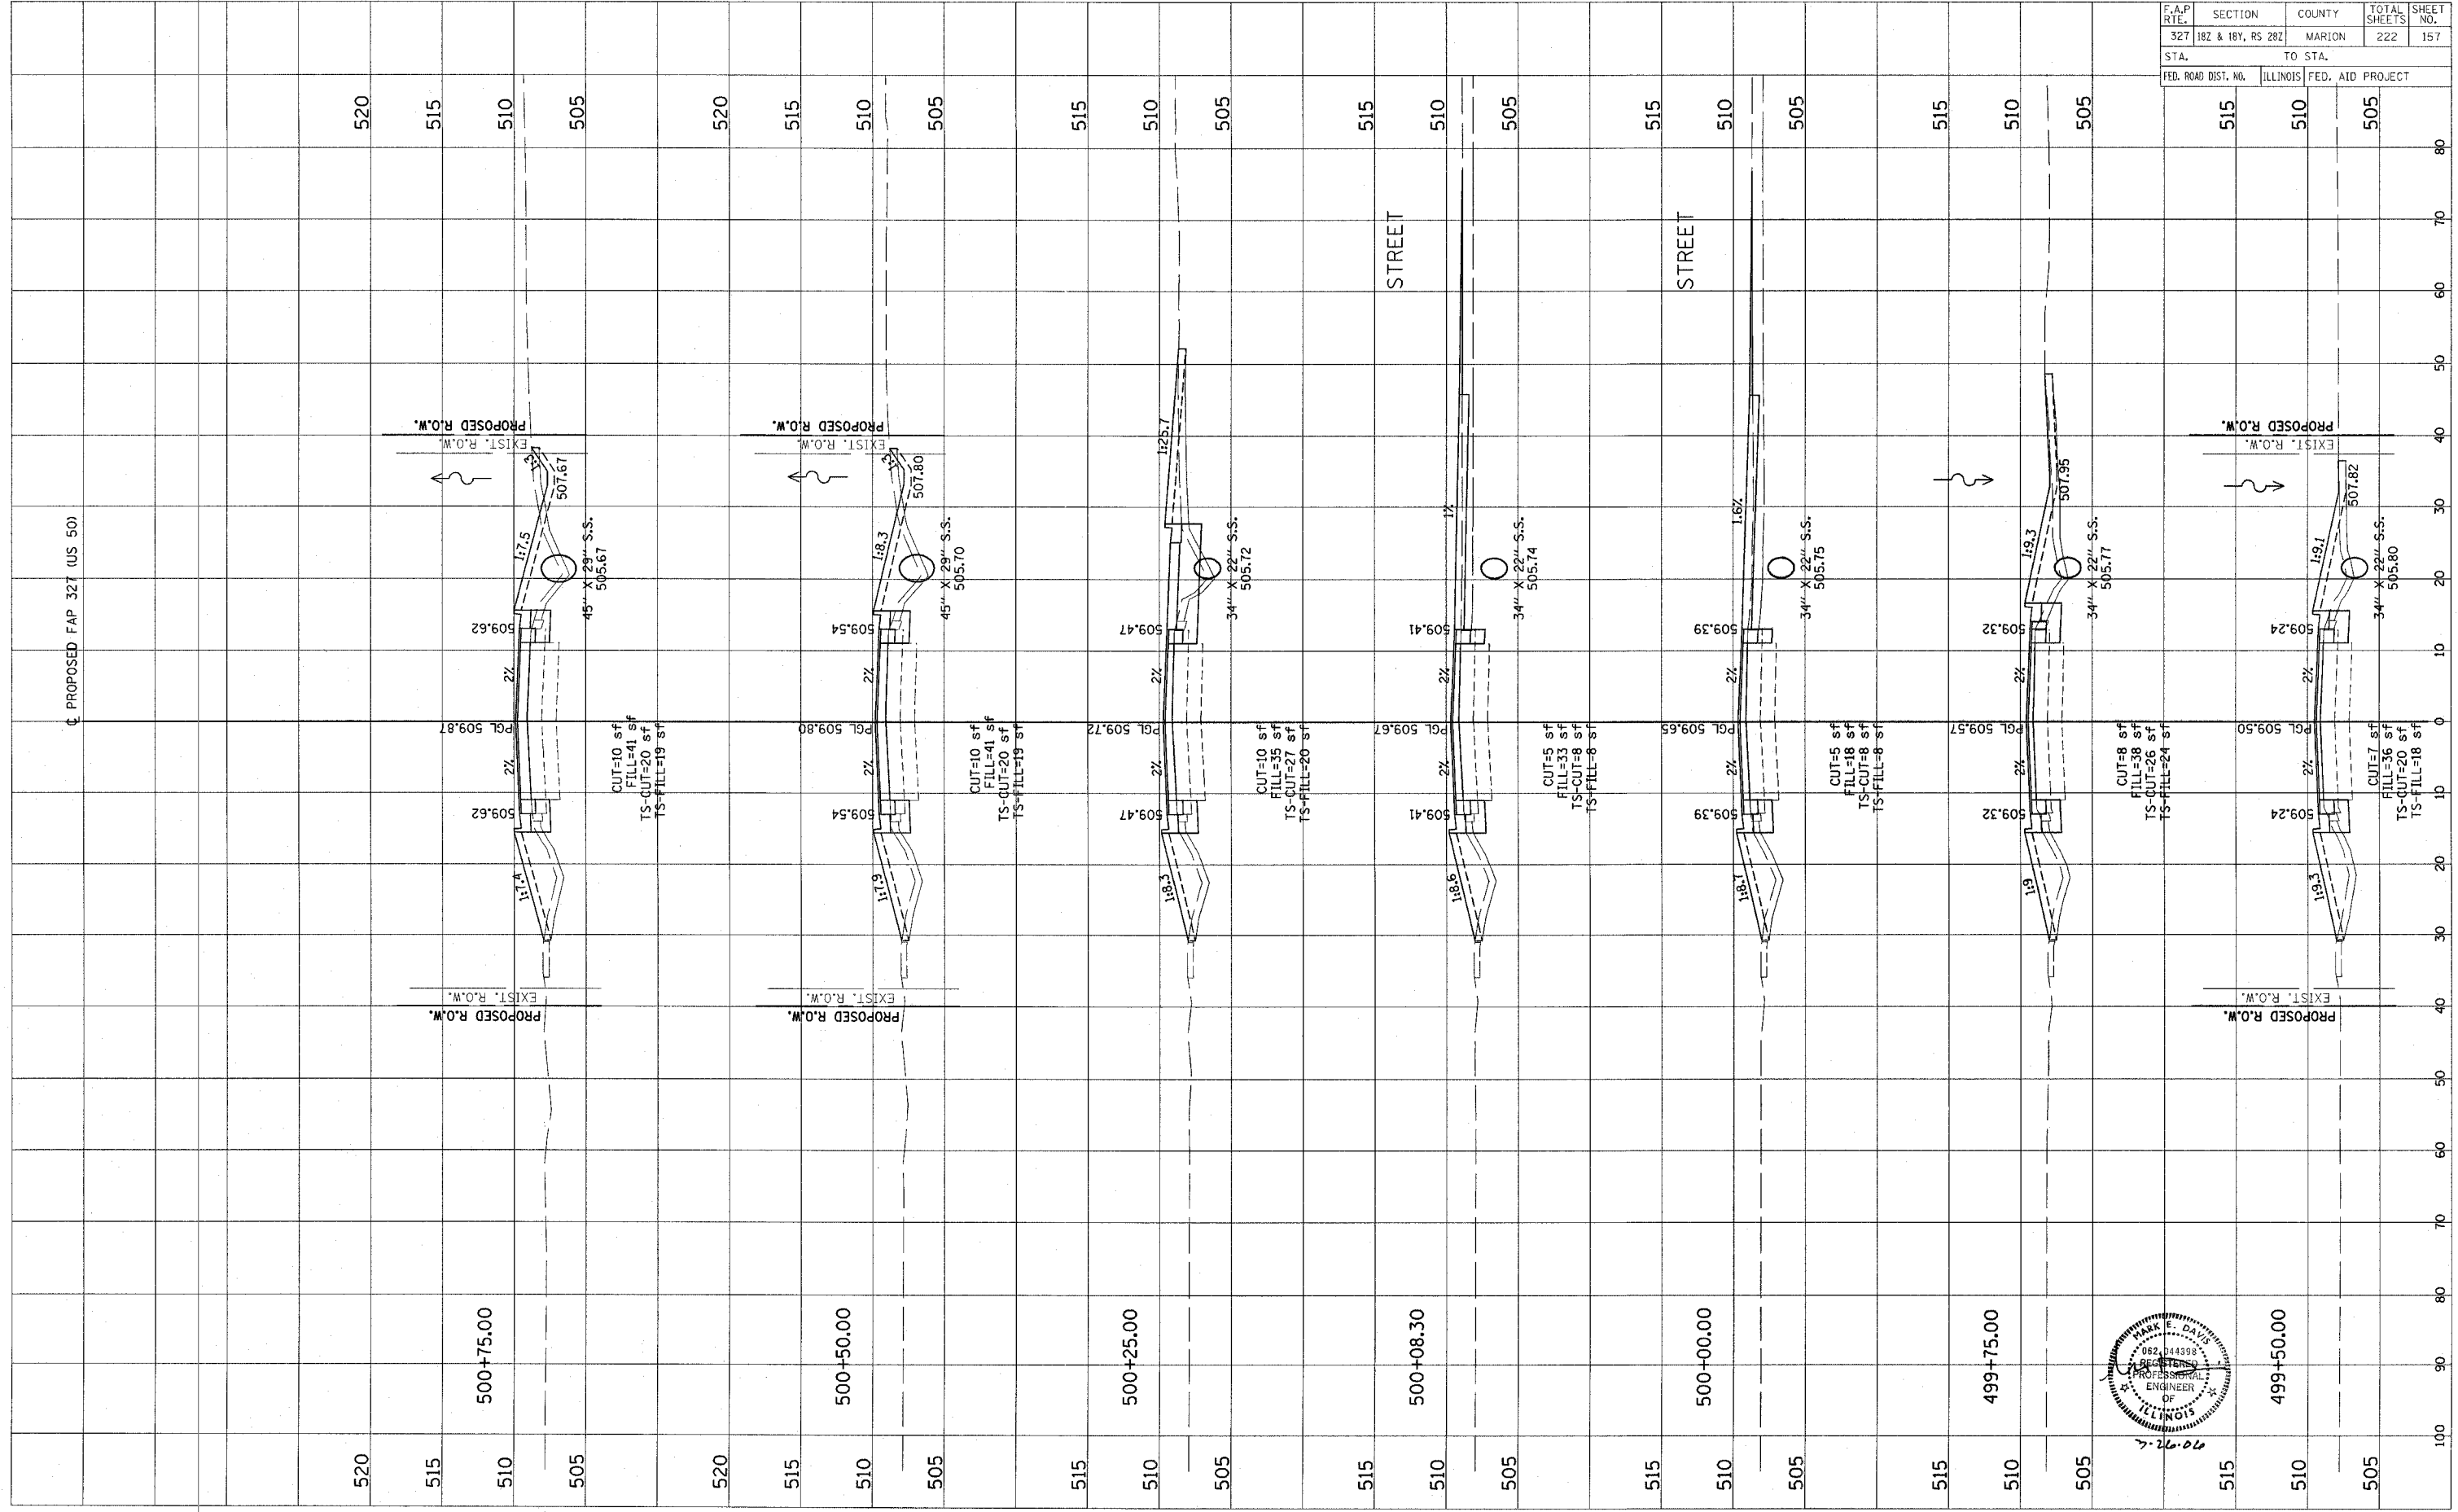

CONTRACT NO. 94700

Revised 3/28/06