
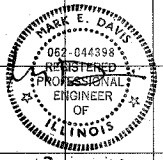


ORIGINAL SURVEY NOTE BOOK NO. _____
 SURVEYED BY _____ DATE _____
 PLANNED BY _____
 DRAWN BY _____
 CHECKED BY _____
 AREAS CHECKED _____

FINAL SURVEY NOTE BOOK NO. _____
 SURVEYED BY _____ DATE _____
 PLANNED BY _____
 DRAWN BY _____
 CHECKED BY _____
 AREAS CHECKED _____

| | | | | |
|---------------------|-------------------|---------------------------|--------------|-----------|
| F.A.P. RTE. | SECTION | COUNTY | TOTAL SHEETS | SHEET NO. |
| 327 | 182 & 18Y, RS 282 | MARION | 222 | 158 |
| STA. | | TO STA. | | |
| FED. ROAD DIST. NO. | | ILLINOIS FED. AID PROJECT | | |

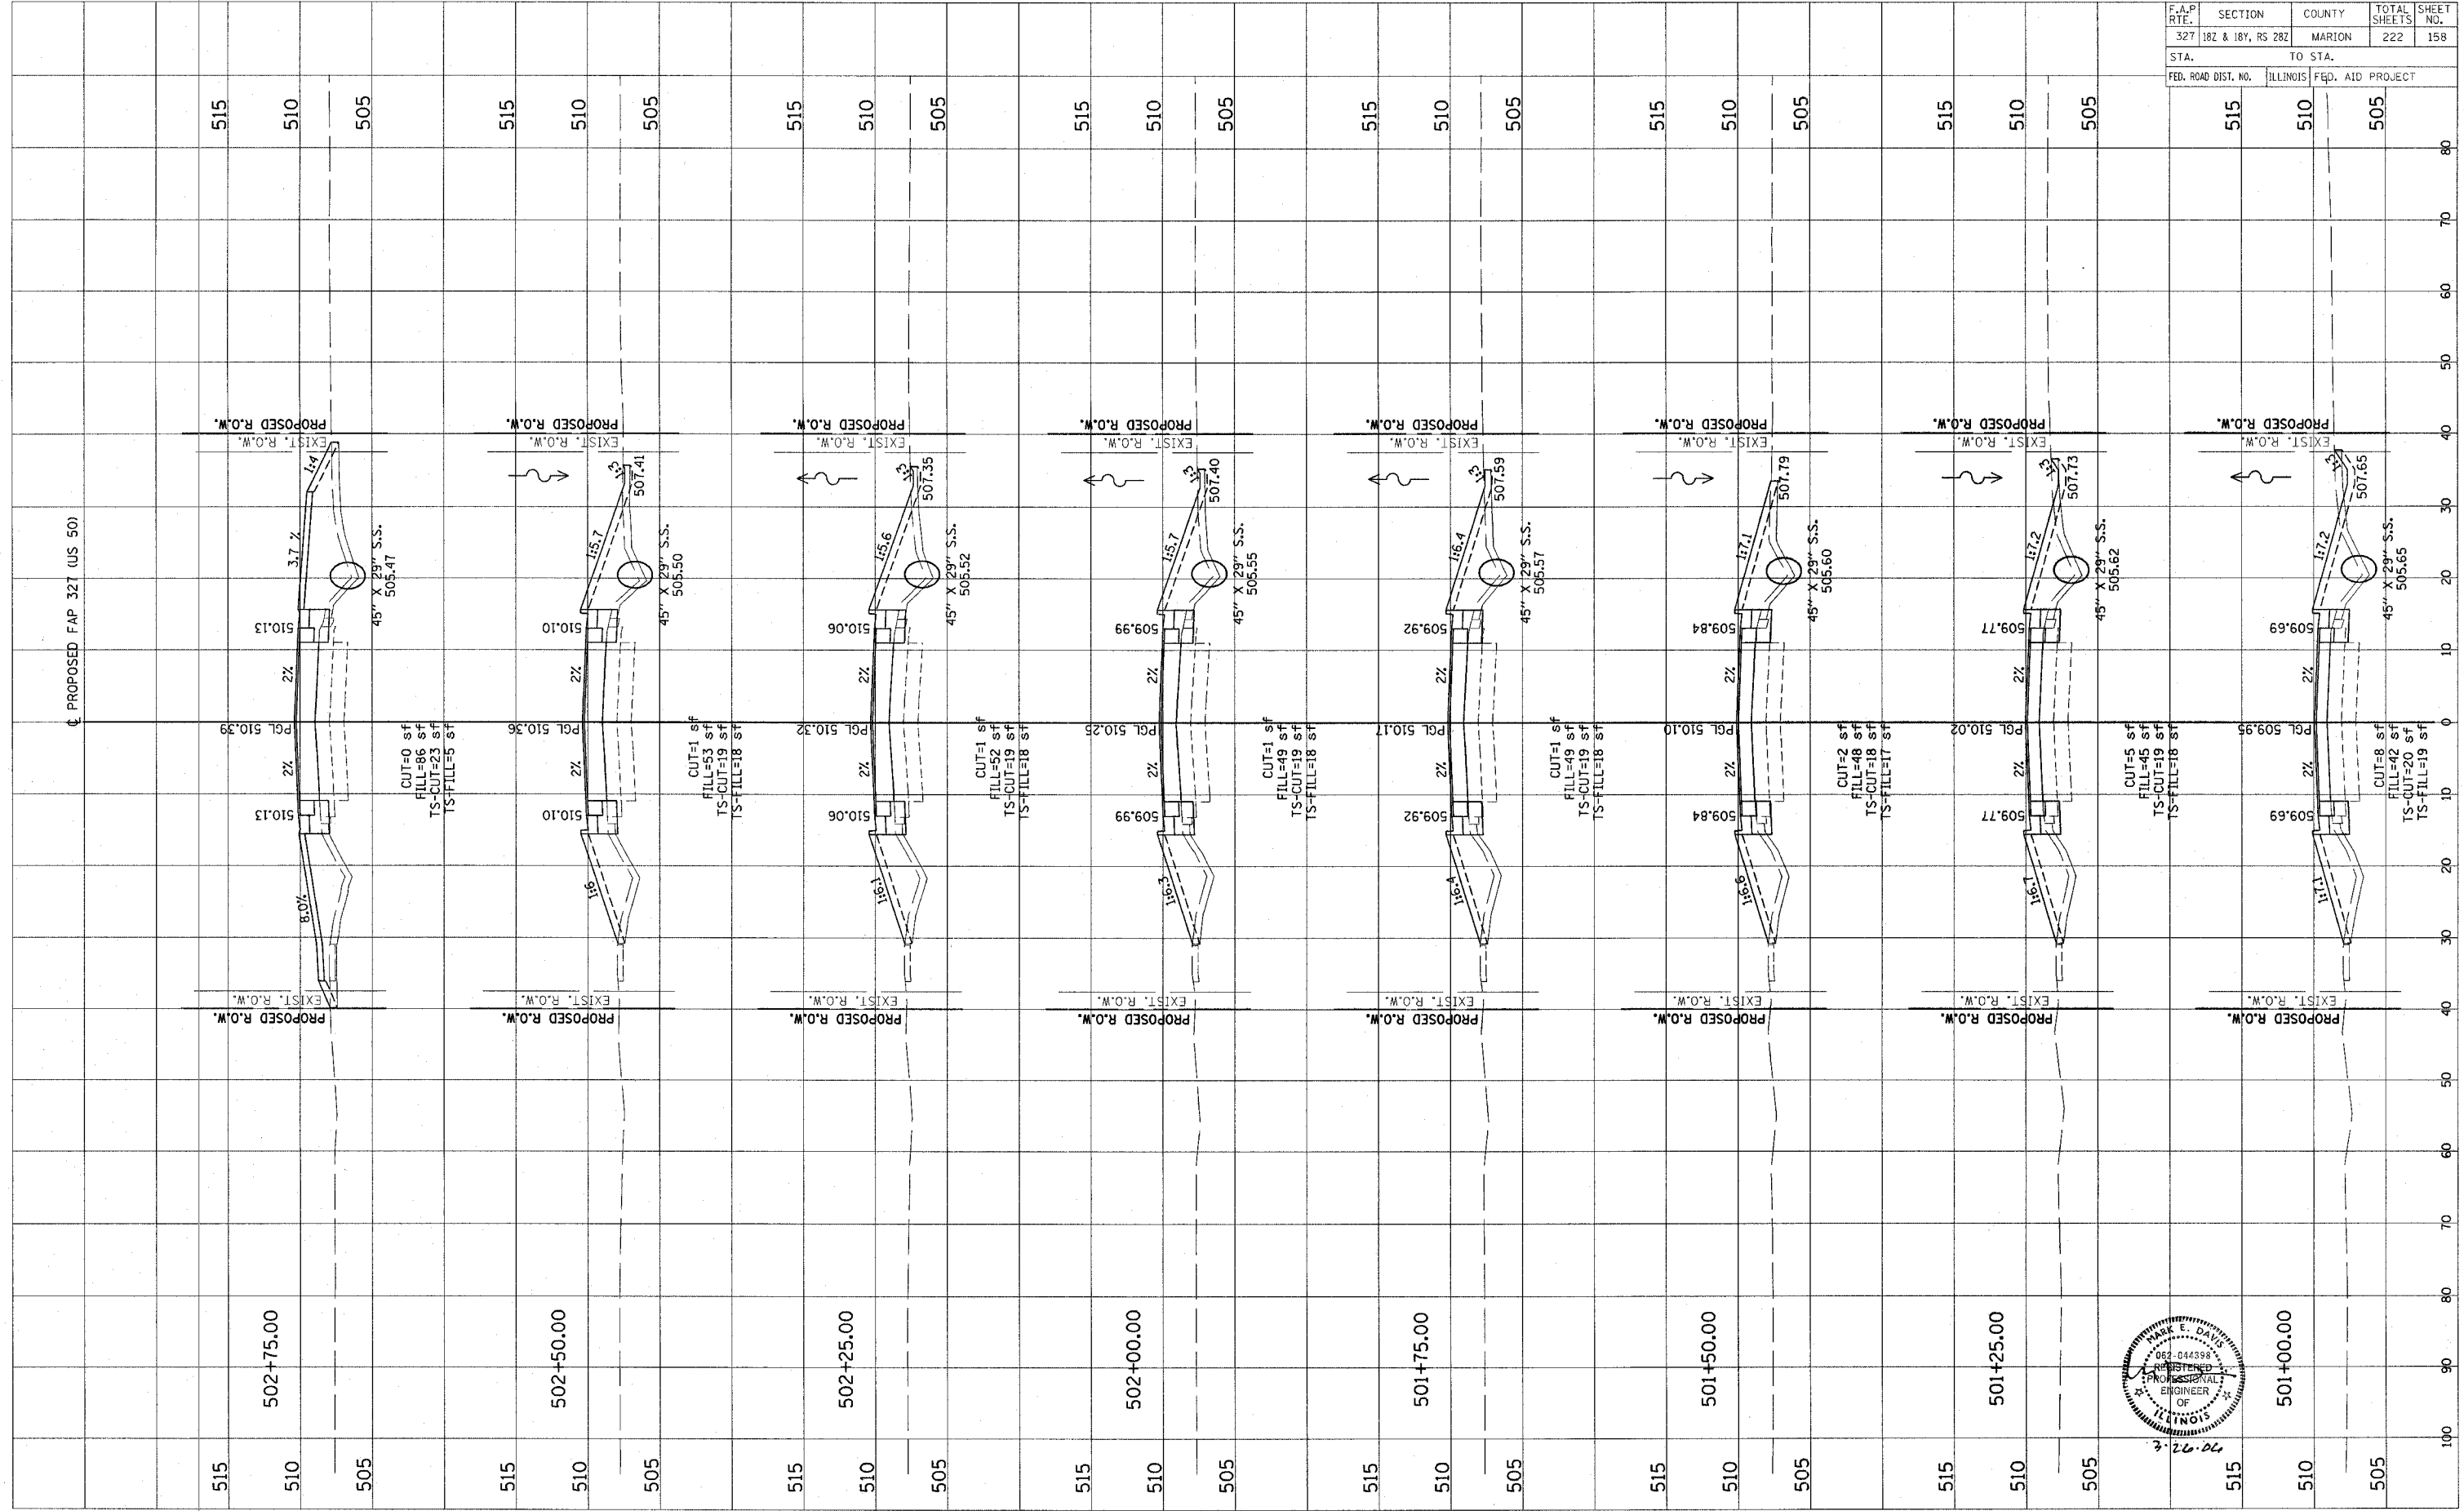

Revised 3/28/06

CONTRACT NO. 94700