



ORIGINAL SURVEY
 DRAWING
 PLOTTED
 NOTE BOOK
 TEMPLATE
 AREAS
 CHECKED

FINAL SURVEY
 DRAWING
 PLOTTED
 NOTE BOOK
 TEMPLATE
 AREAS
 CHECKED

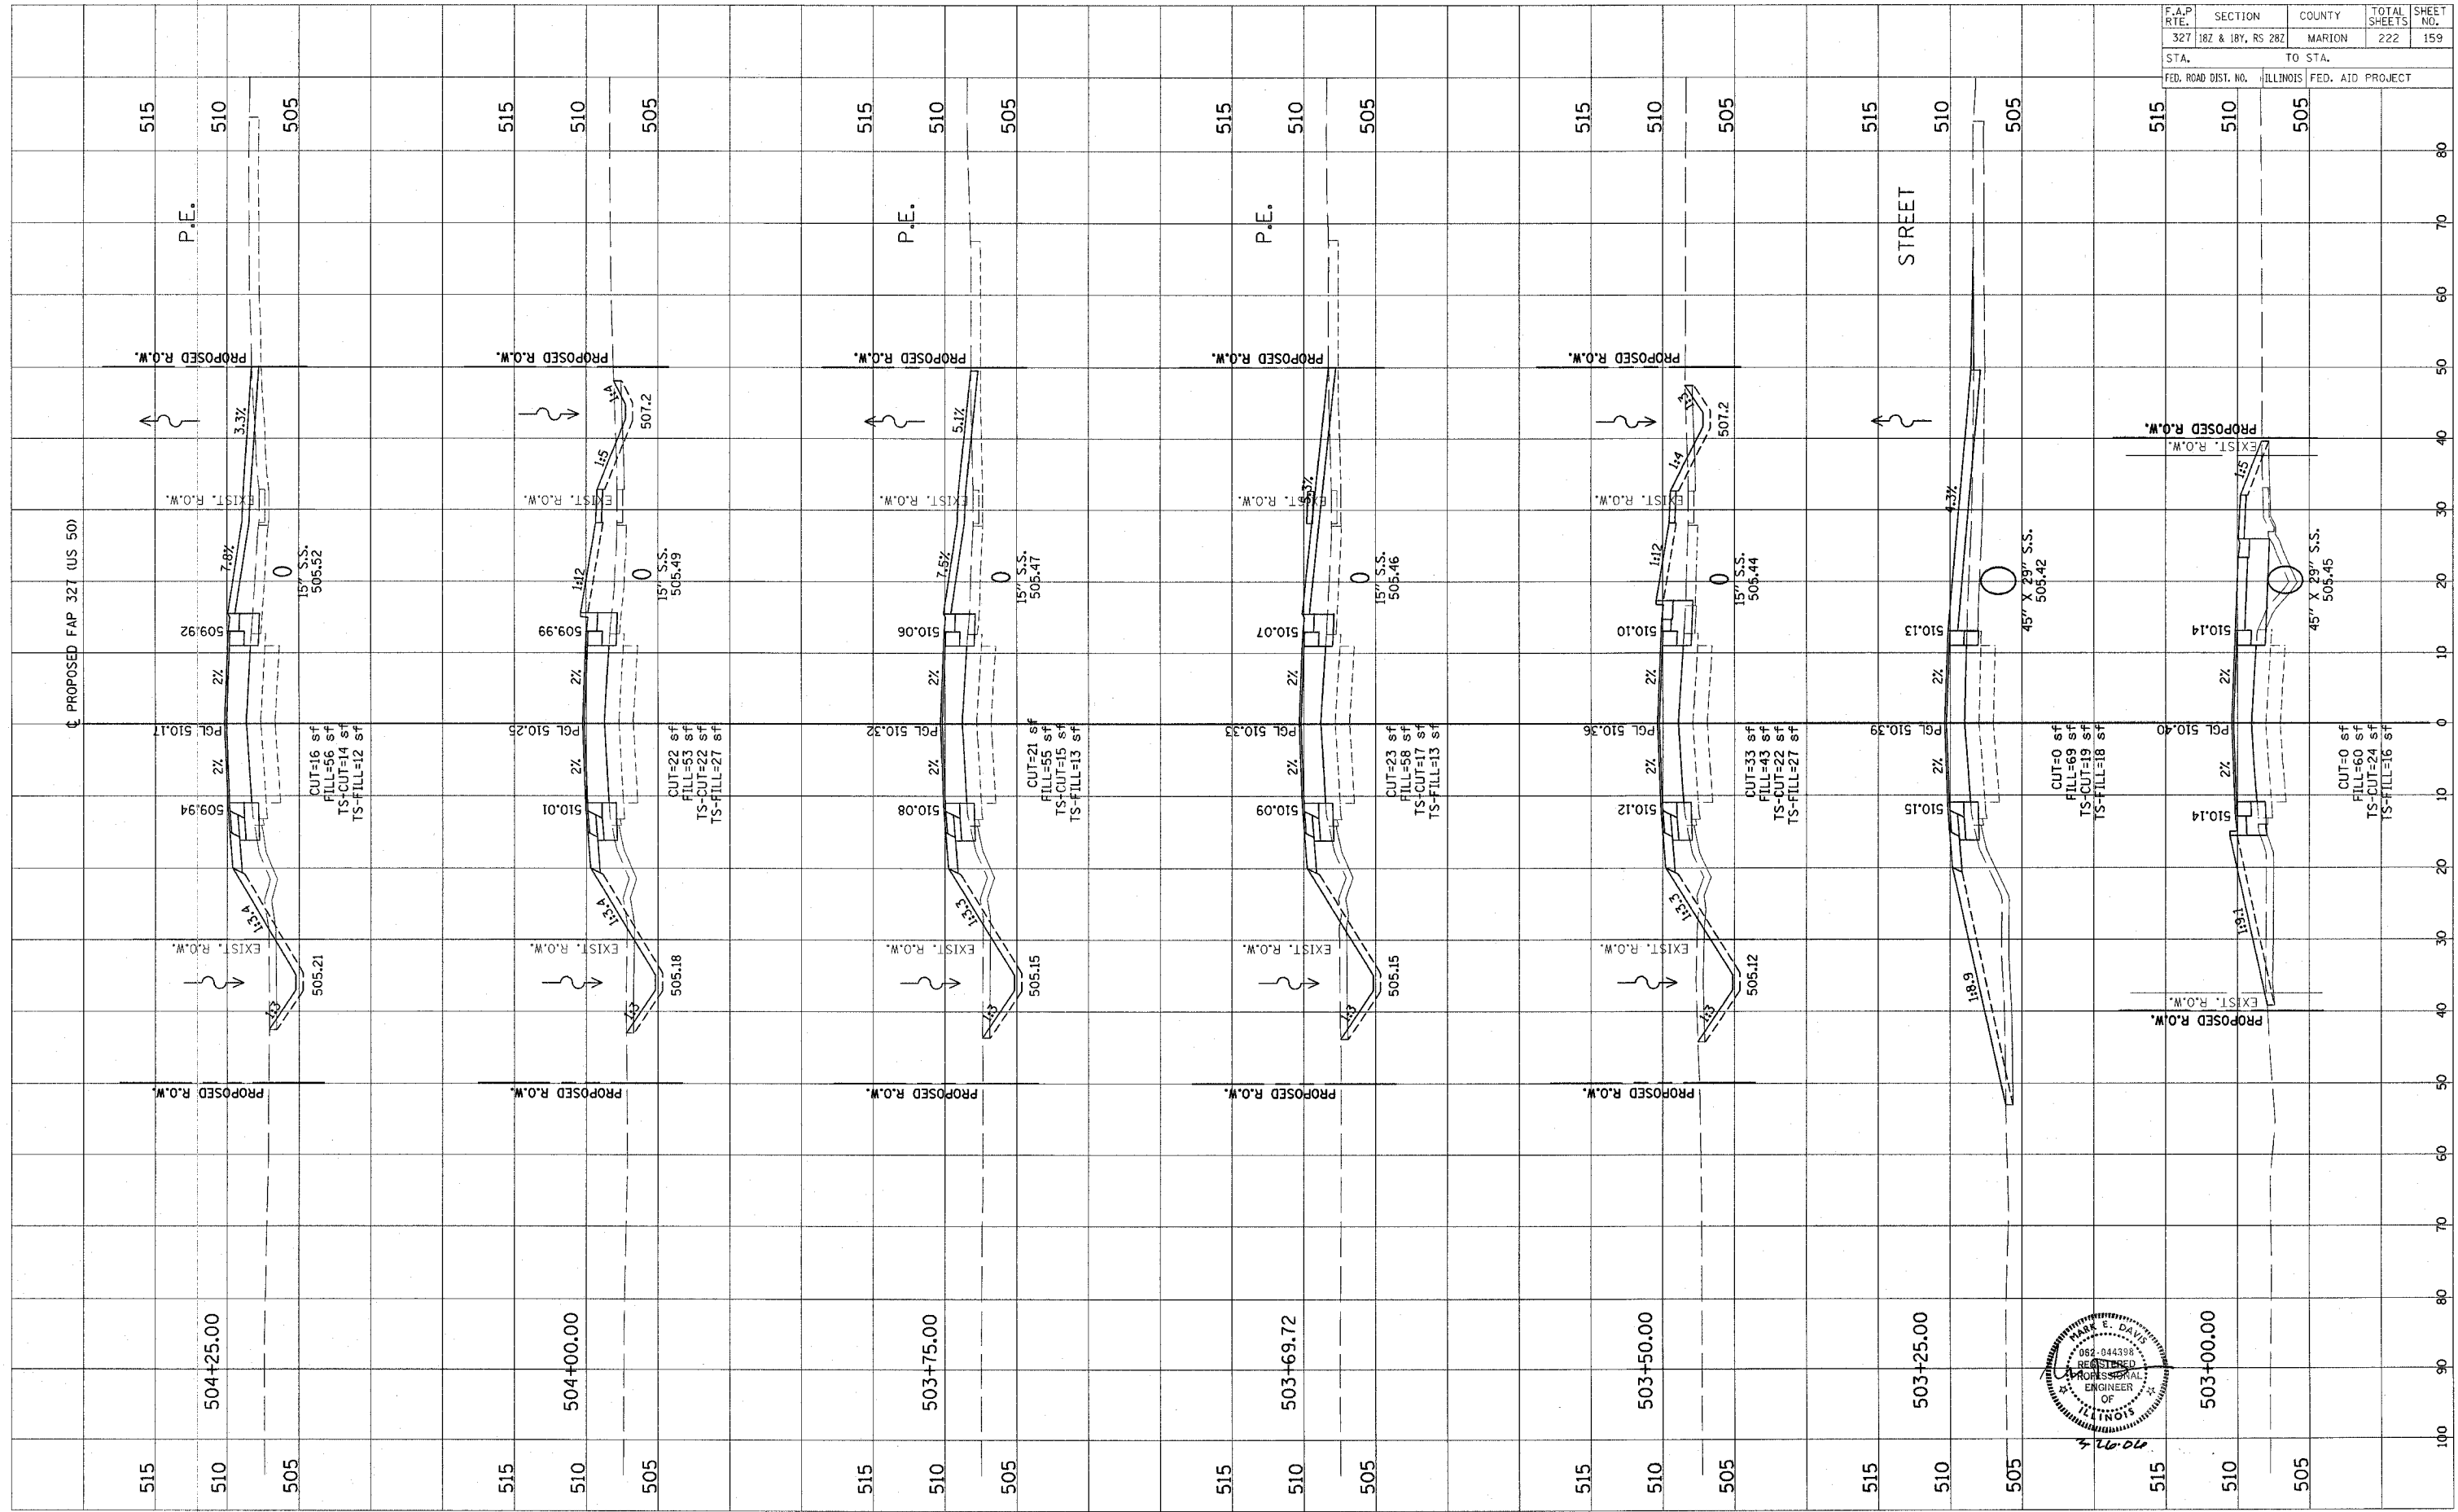

F.A.P. RTE.	SECTION	COUNTY	TOTAL SHEETS	SHEET NO.
327	182 & 187, RS 282	MARION	222	159
STA.		TO STA.		
FED. ROAD DIST. NO.		ILLINOIS FED. AID PROJECT		

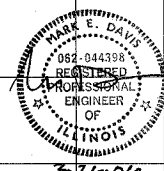

CONTRACT NO. 94700

Revised 3/28/00