
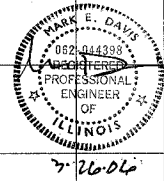


F.A.P. RTE.	SECTION	COUNTY	TOTAL SHEETS	SHEET NO.
327	182 & 18Y, RS 282	MARION	222	161
STA.		TO STA.		
FED. ROAD DIST. NO.		ILLINOIS FED. AID PROJECT		

FINAL SURVEY	DATE
NOTED SURVEY	BY
PLOTTED	
TEMPLATE	
AREAS	
NO.	

ORIGINAL SURVEY	DATE
NOTED SURVEY	BY
PLOTTED	
TEMPLATE	
AREAS	
NO.	

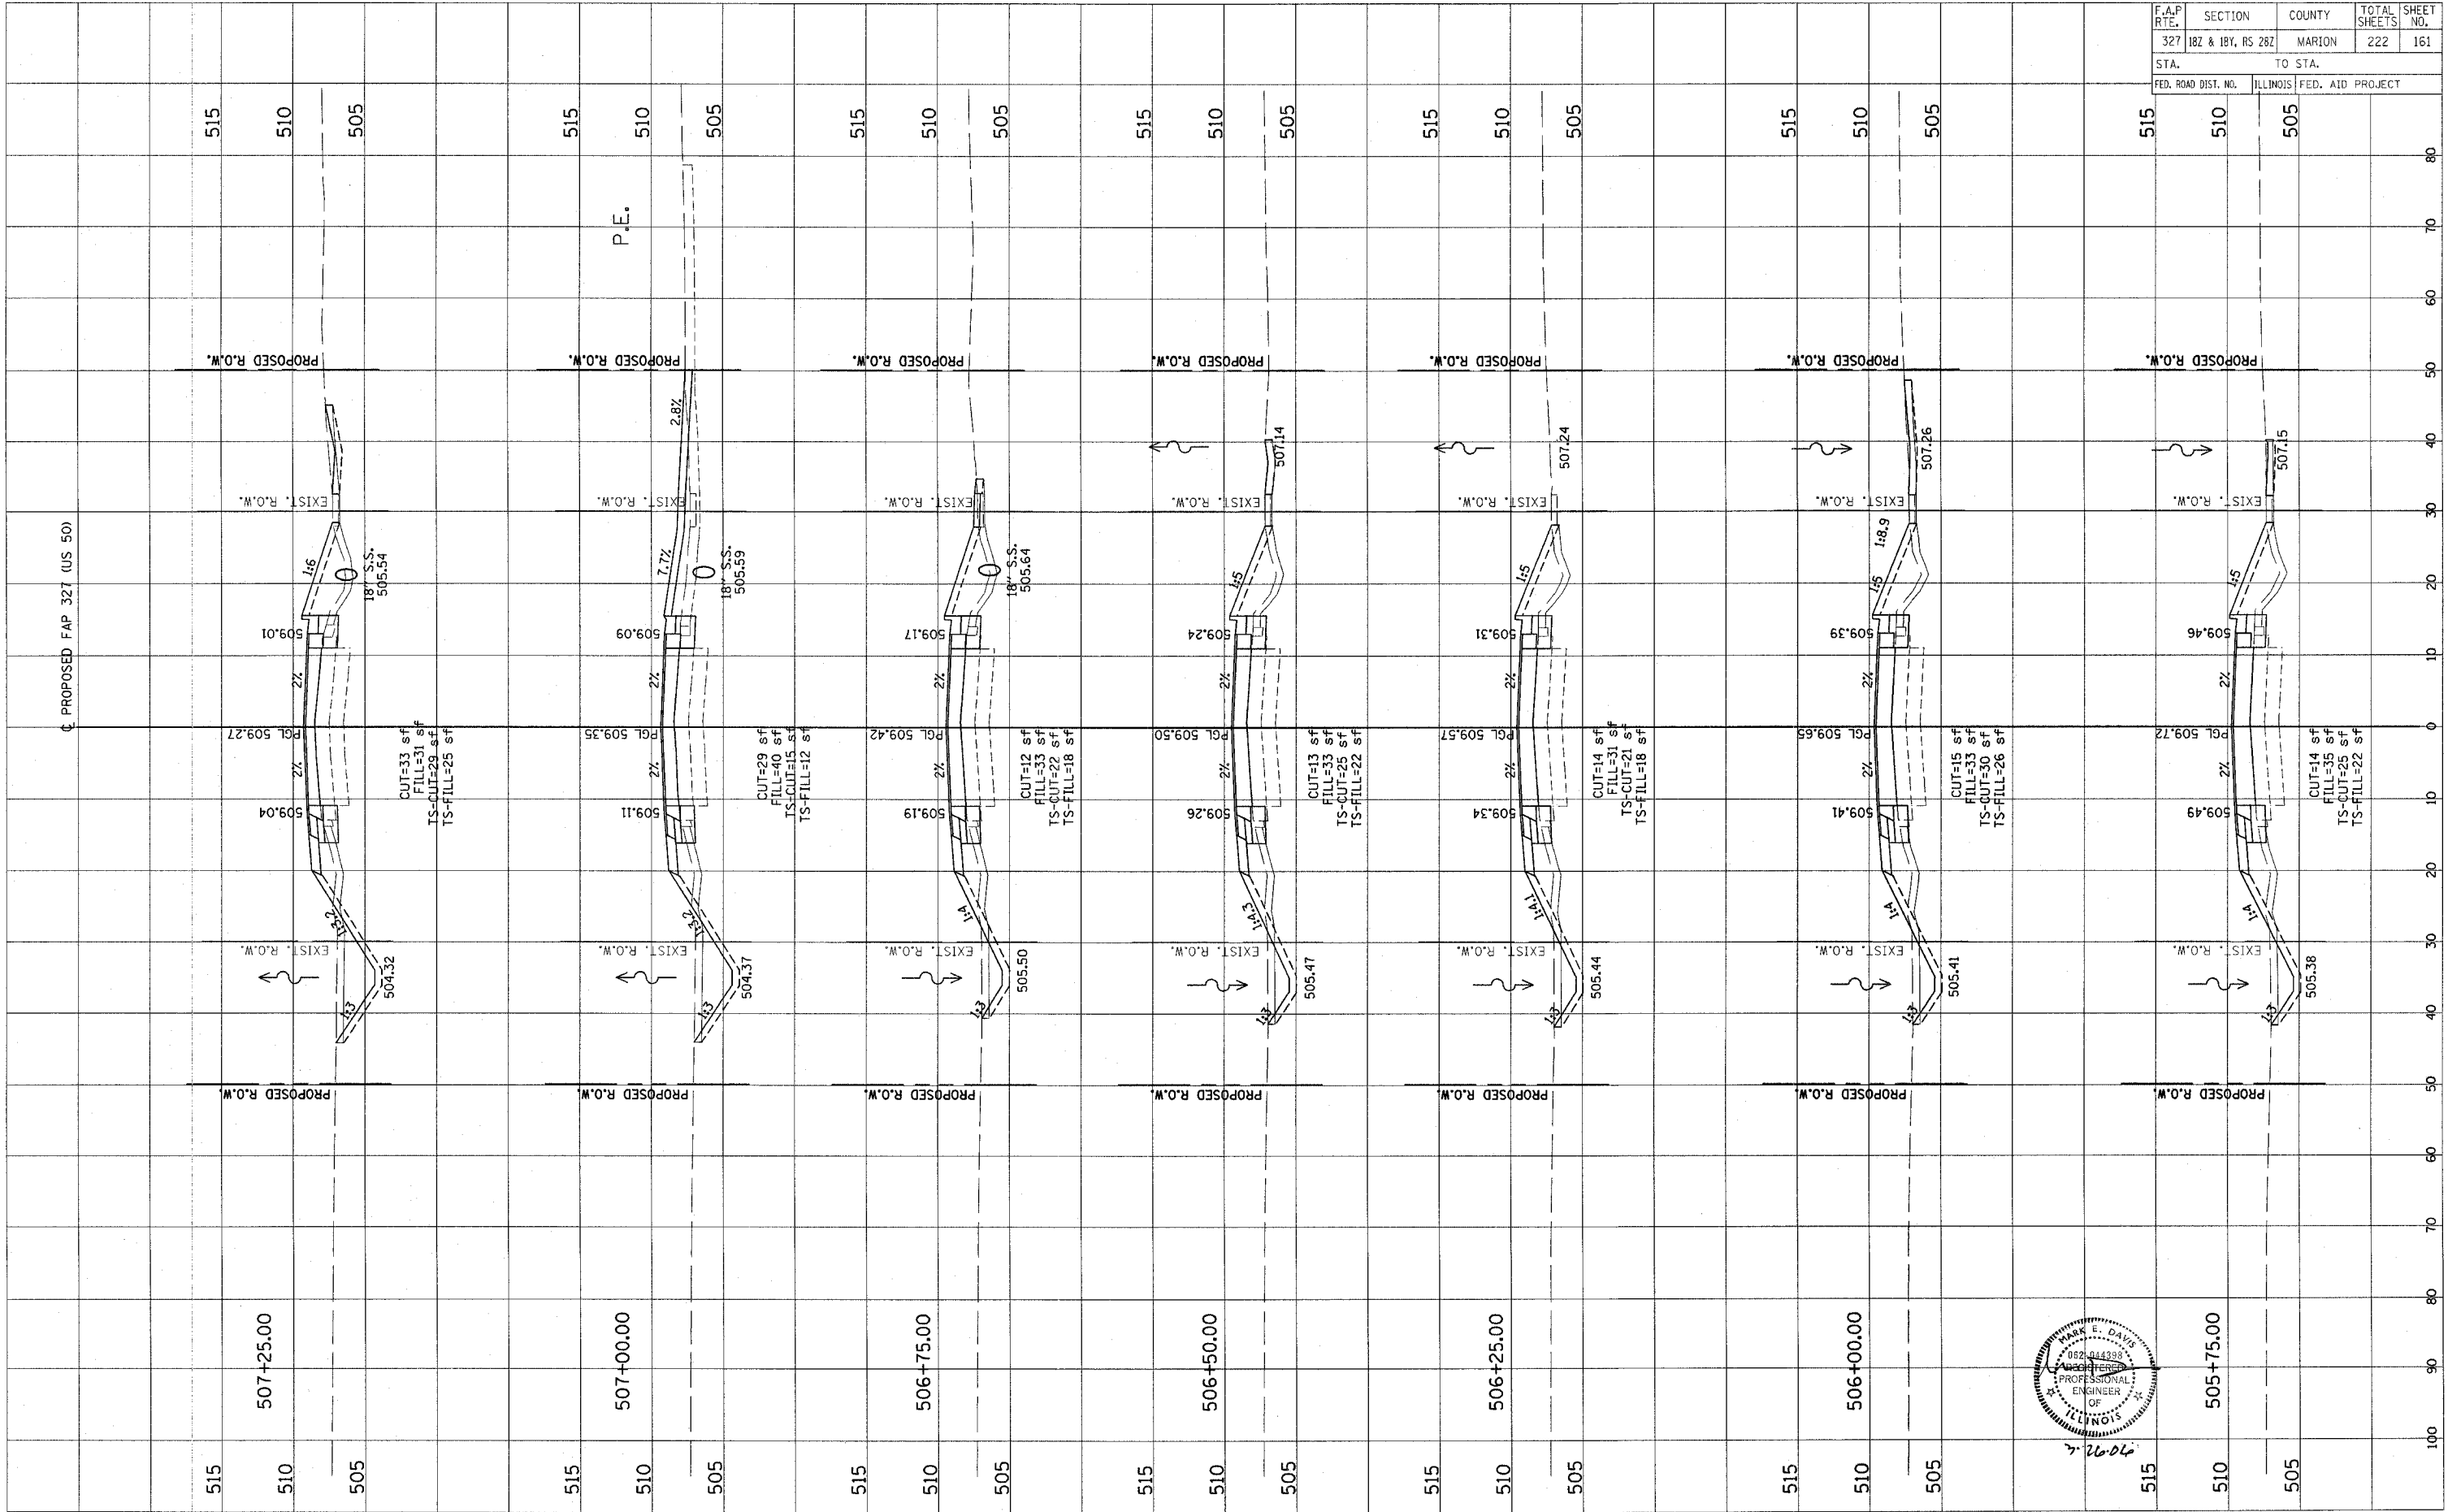

CONTRACT NO. 94700

Revised 3/28/06