
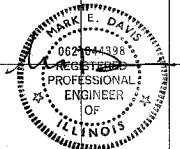


ORIGINAL SURVEY	BY	DATE
NOTE BOOK		
AREAS CHECKED		

FINAL SURVEY	BY	DATE
NOTE BOOK		
AREAS CHECKED		

F.A.P. RTE.	SECTION	COUNTY	TOTAL SHEETS	SHEET NO.
327	182 & 18Y, RS 282	MARION	222	166
STA.		TO STA.		
FED. ROAD DIST. NO.		ILLINOIS FED. AID PROJECT		

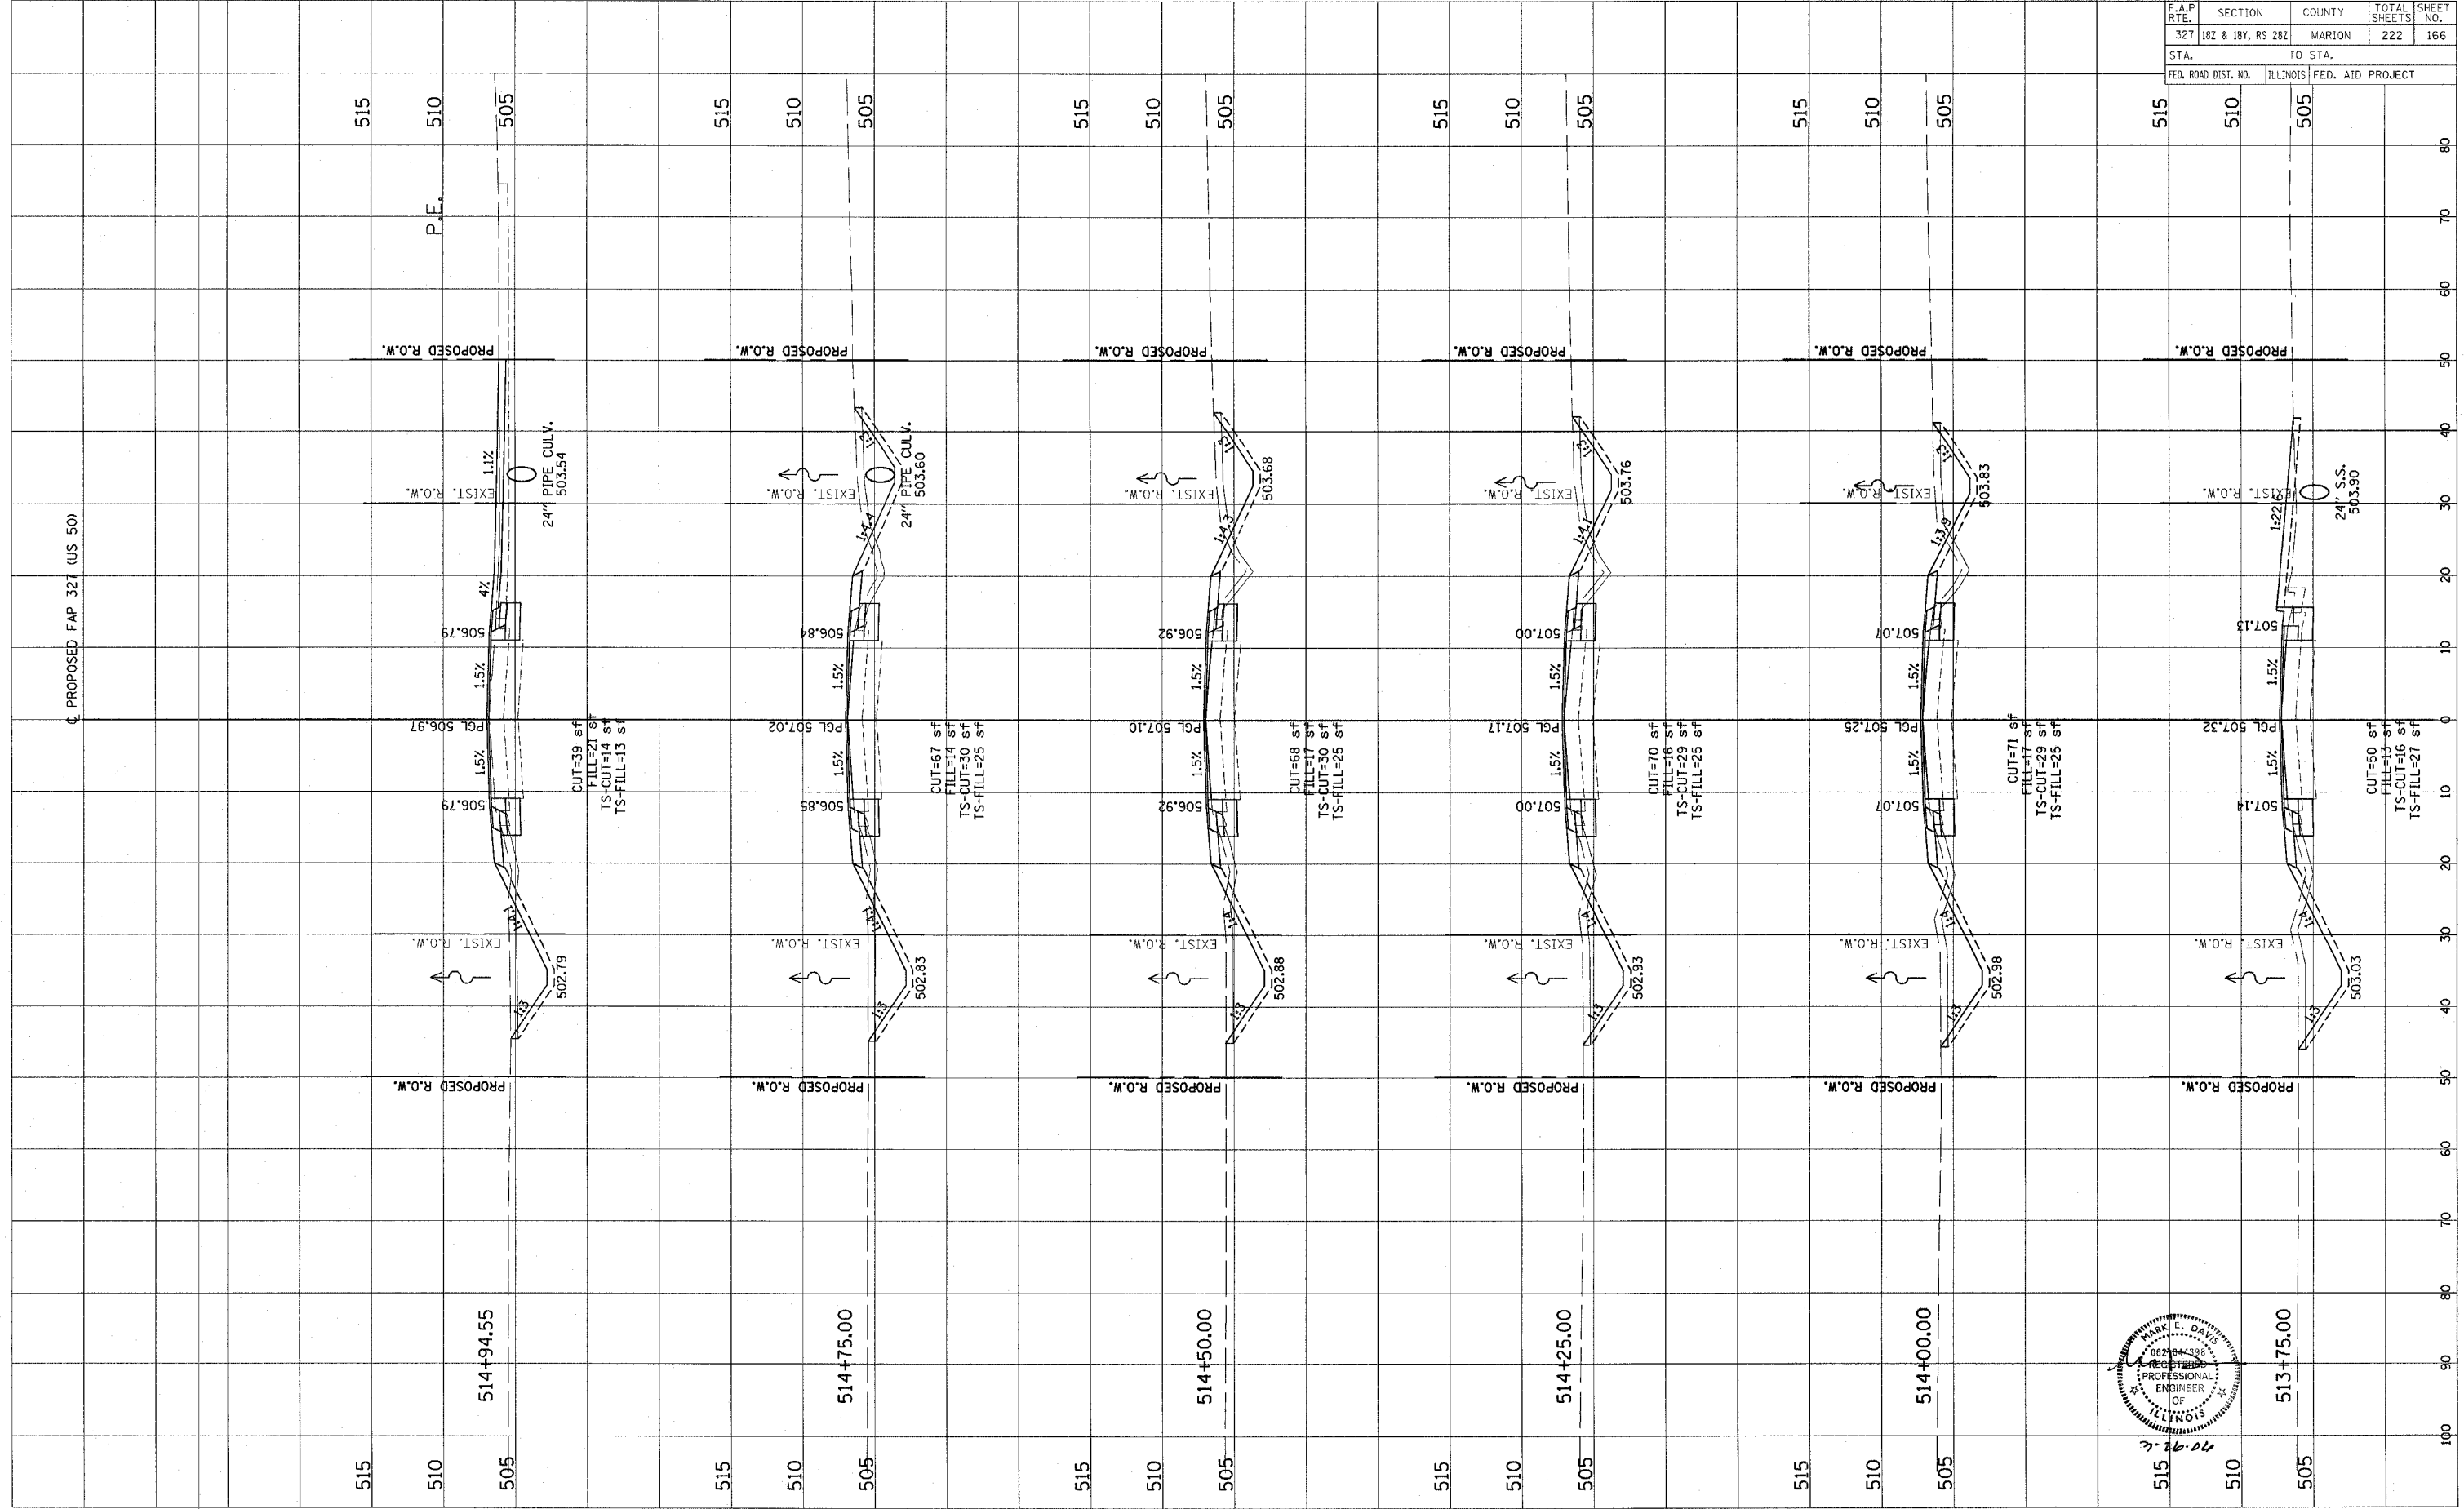

CONTRACT NO. 94700

Revised 3/28/06