
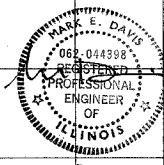


ORIGINAL SURVEY
 DRAWING PLOTTED
 NOTE BOOK TEMPLATE
 AREAS CHECKED
 NO.

FINAL SURVEY
 DRAWING PLOTTED
 NOTE BOOK TEMPLATE
 AREAS CHECKED
 NO.

BY _____ DATE _____

F.A.P. RTE.	SECTION	COUNTY	TOTAL SHEETS	SHEET NO.
327	182 & 184, RS 282	MARION	222	172
STA.		TO STA.		
FED. ROAD DIST. NO.		ILLINOIS FED. AID PROJECT		

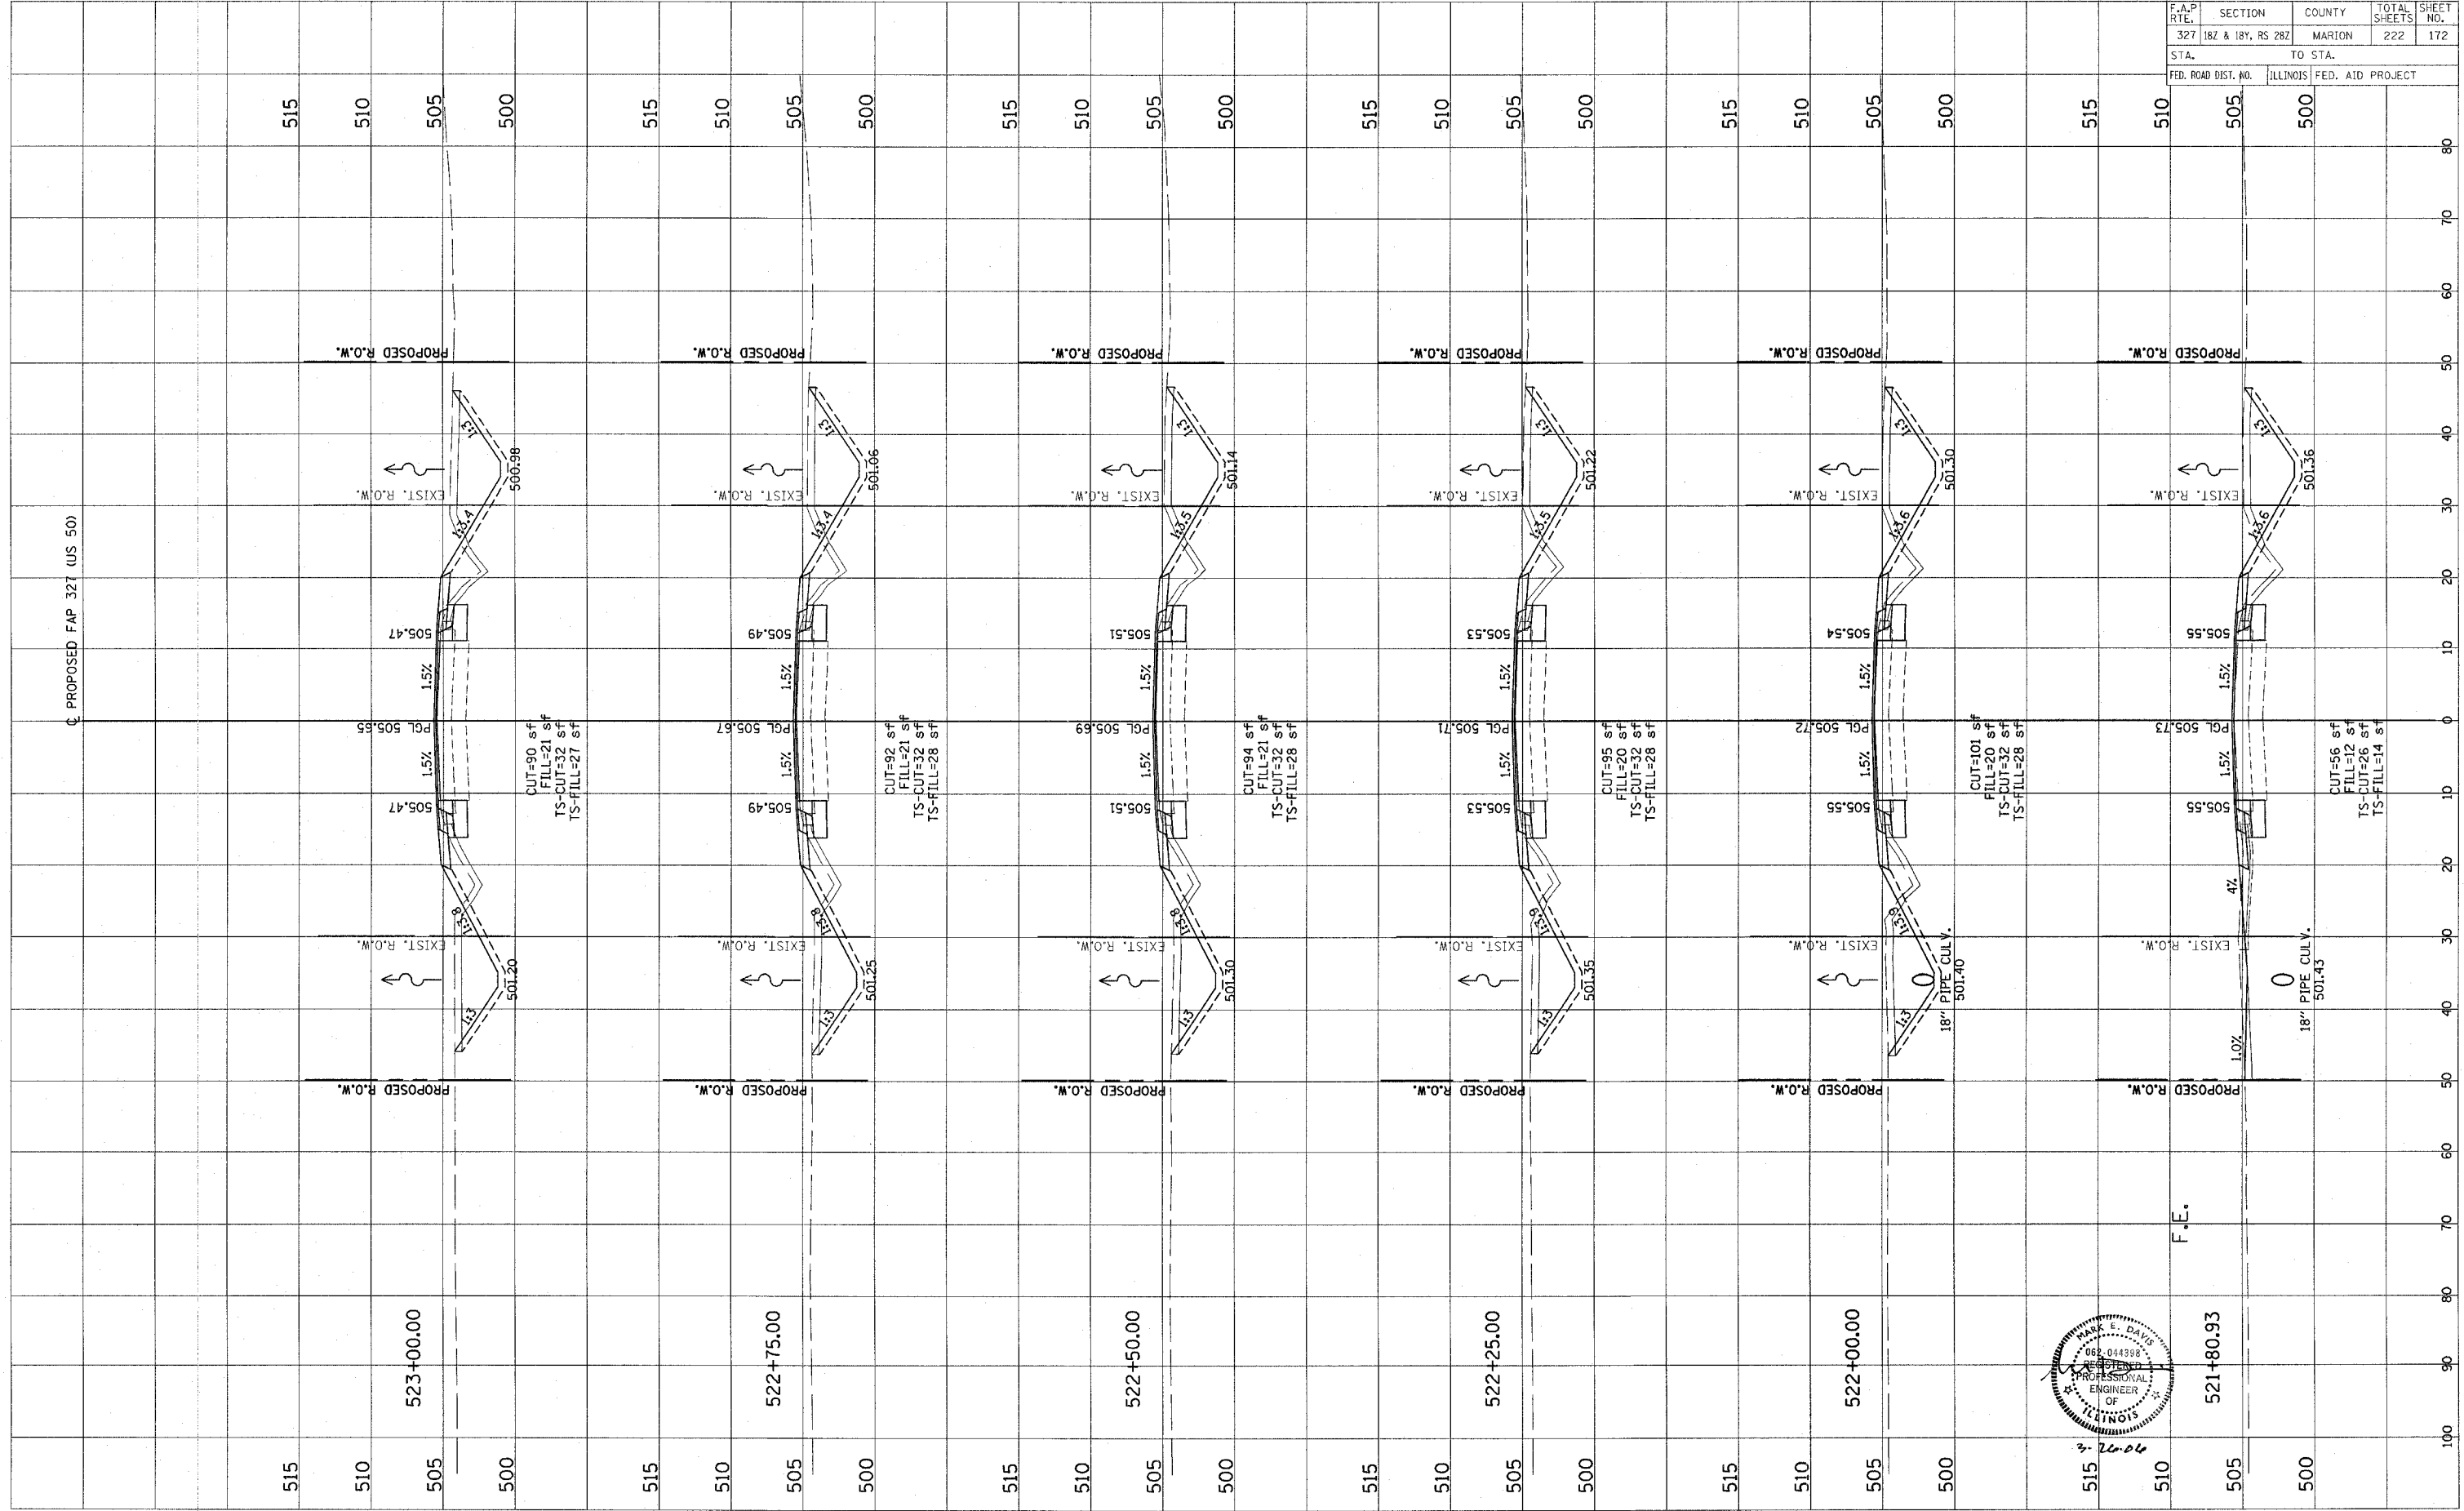

Revised 3/28/06