
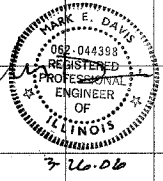


FINAL SURVEY DRAWING PLOTTED TEMPLATE AREAS CHECKED BY DATE

ORIGINAL SURVEY DRAWING PLOTTED TEMPLATE AREAS CHECKED BY DATE

F.A.P. RTE.	SECTION	COUNTY	TOTAL SHEETS	SHEET NO.
327	182 & 184, RS 282	MARION	222	179
STA.		TO STA.		
FED. ROAD DIST. NO.		ILLINOIS FEQ. AID PROJECT		

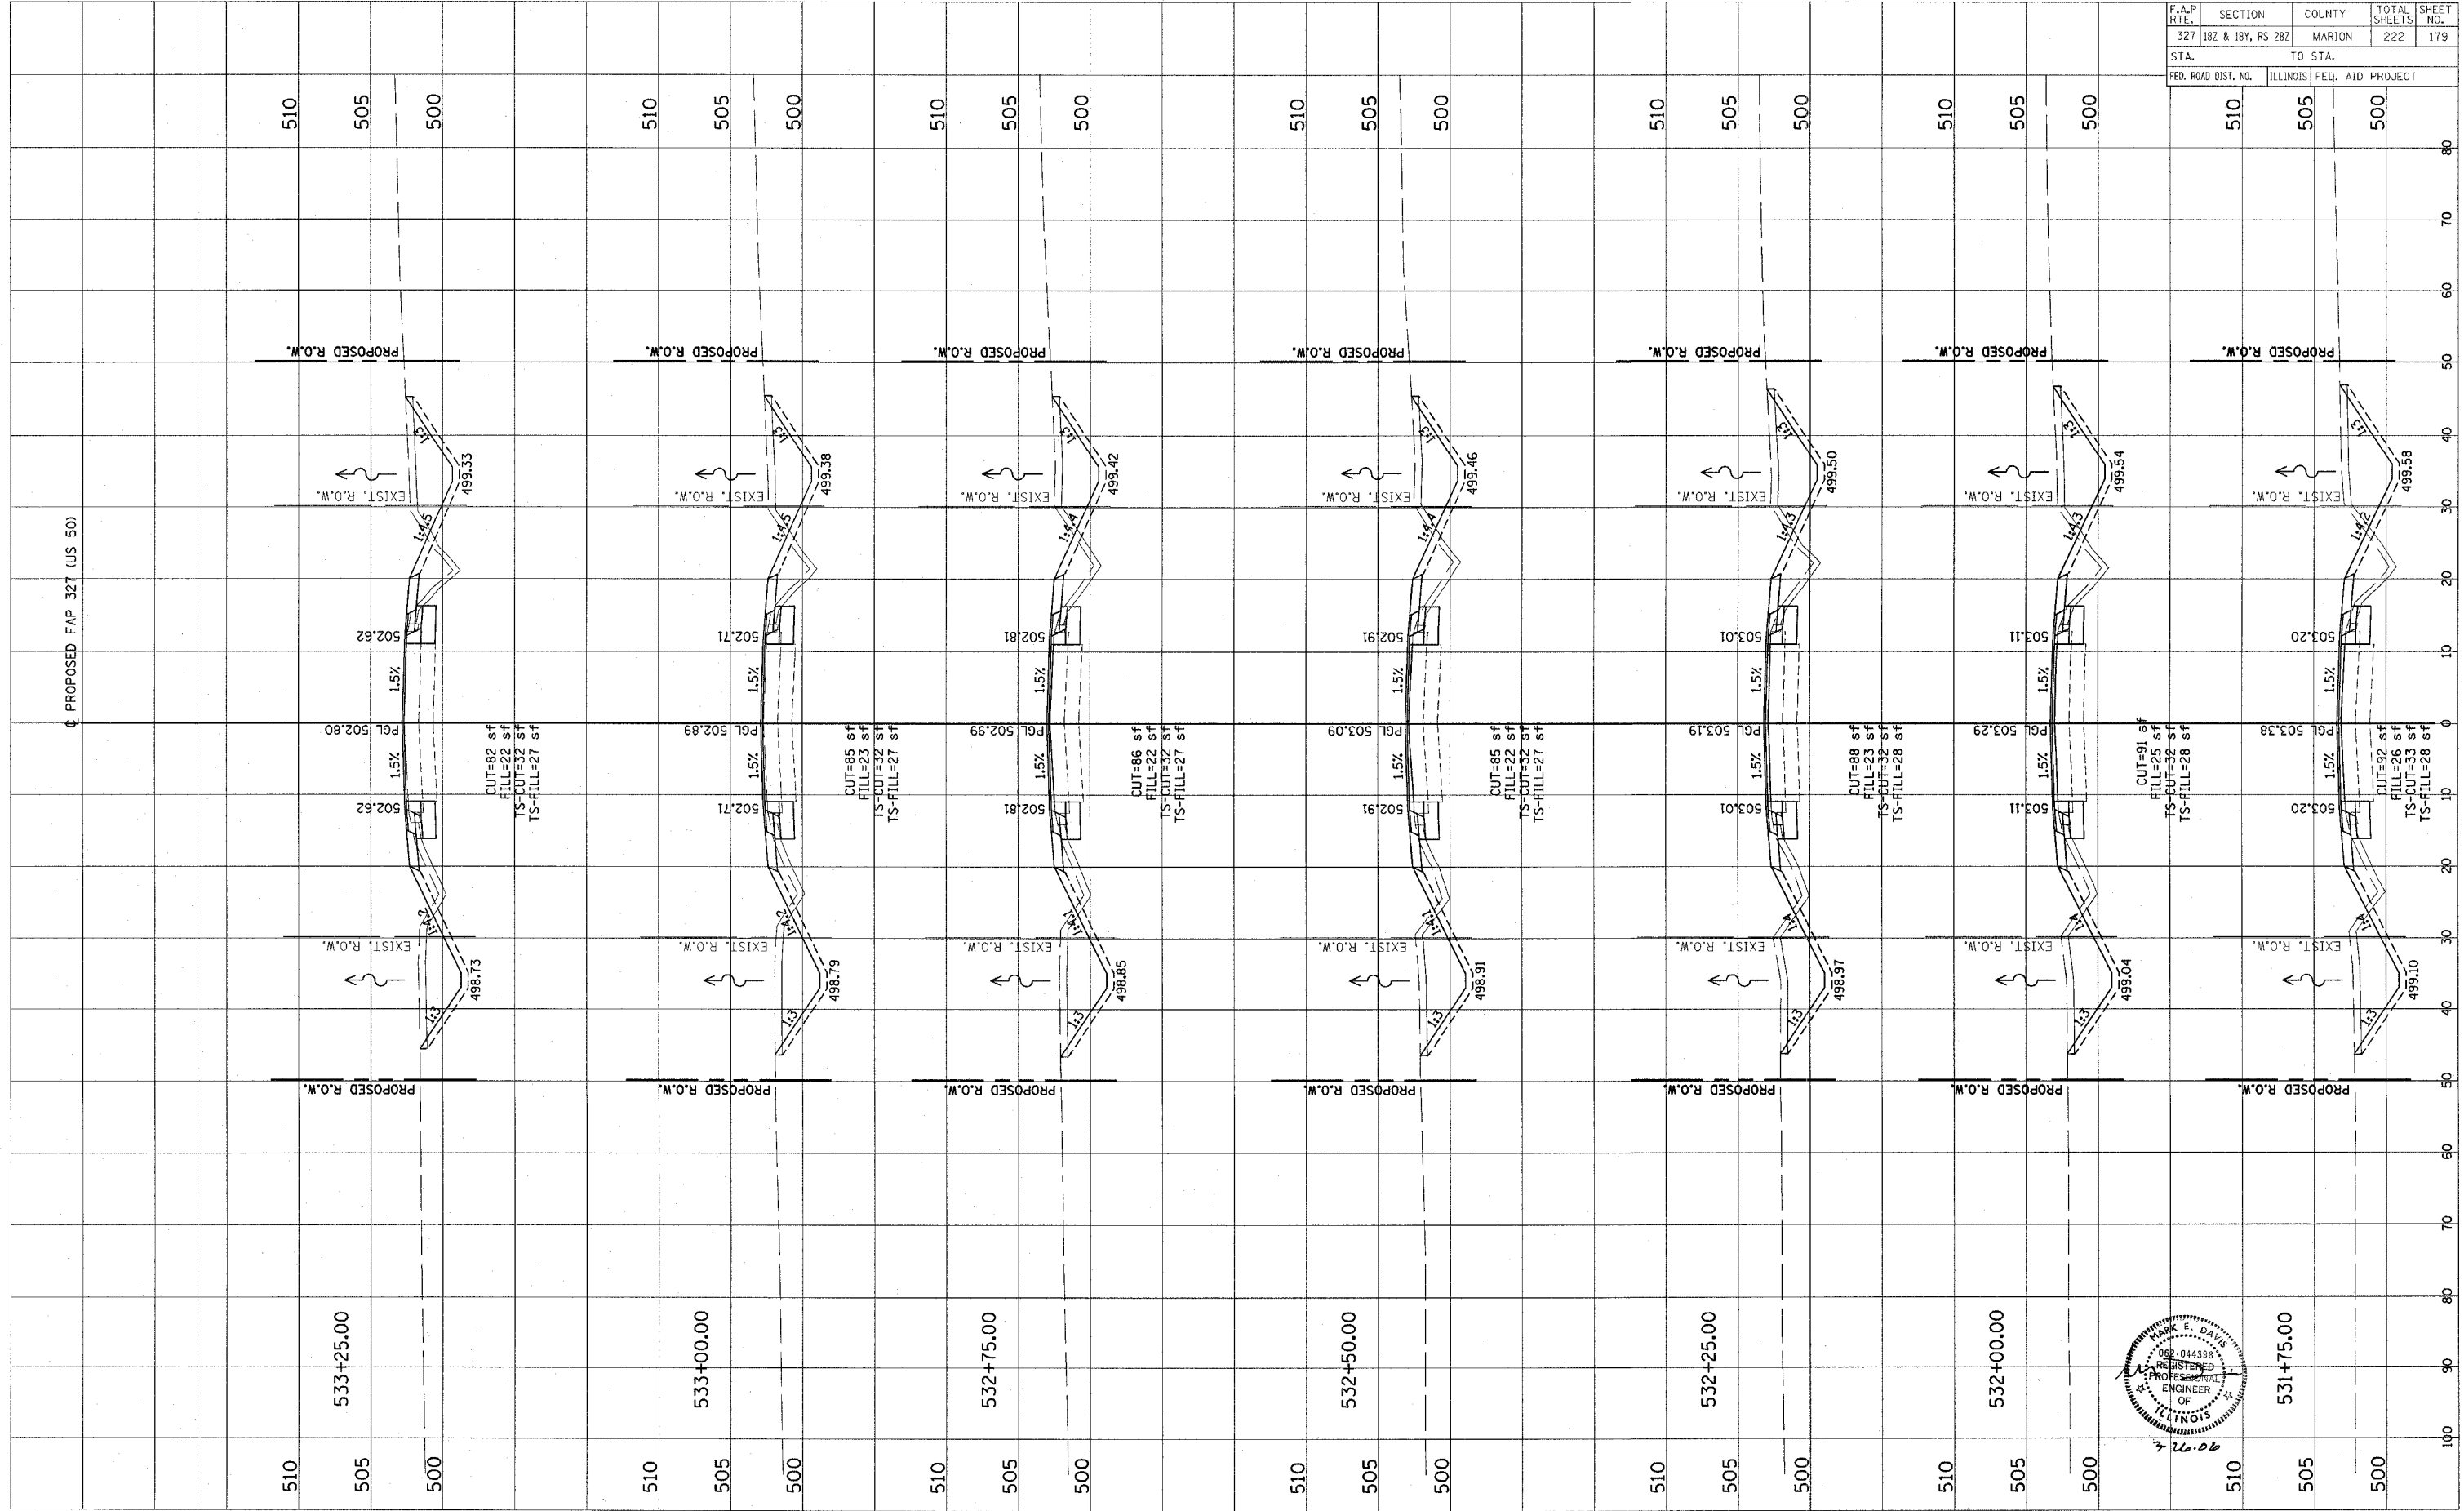

CONTRACT NO. 94700

Revised 3/28/06