



ORIGINAL SURVEY
 SURVEYED SURVEY
 NOTE BOOK
 TEMPLATE
 AREAS
 AREAS ORDERED

BY
 DATE

FINAL SURVEY
 SURVEYED SURVEY
 NOTE BOOK
 TEMPLATE
 AREAS
 AREAS ORDERED

BY
 DATE

F.A.P. RTE.	SECTION	COUNTY	TOTAL SHEETS	SHEET NO.
322	182 & 18V, RS 28Z	MARION	222	192
STA.		TO STA.		
FED. ROAD DIST. NO.		ILLINOIS FED. AID PROJECT		

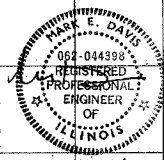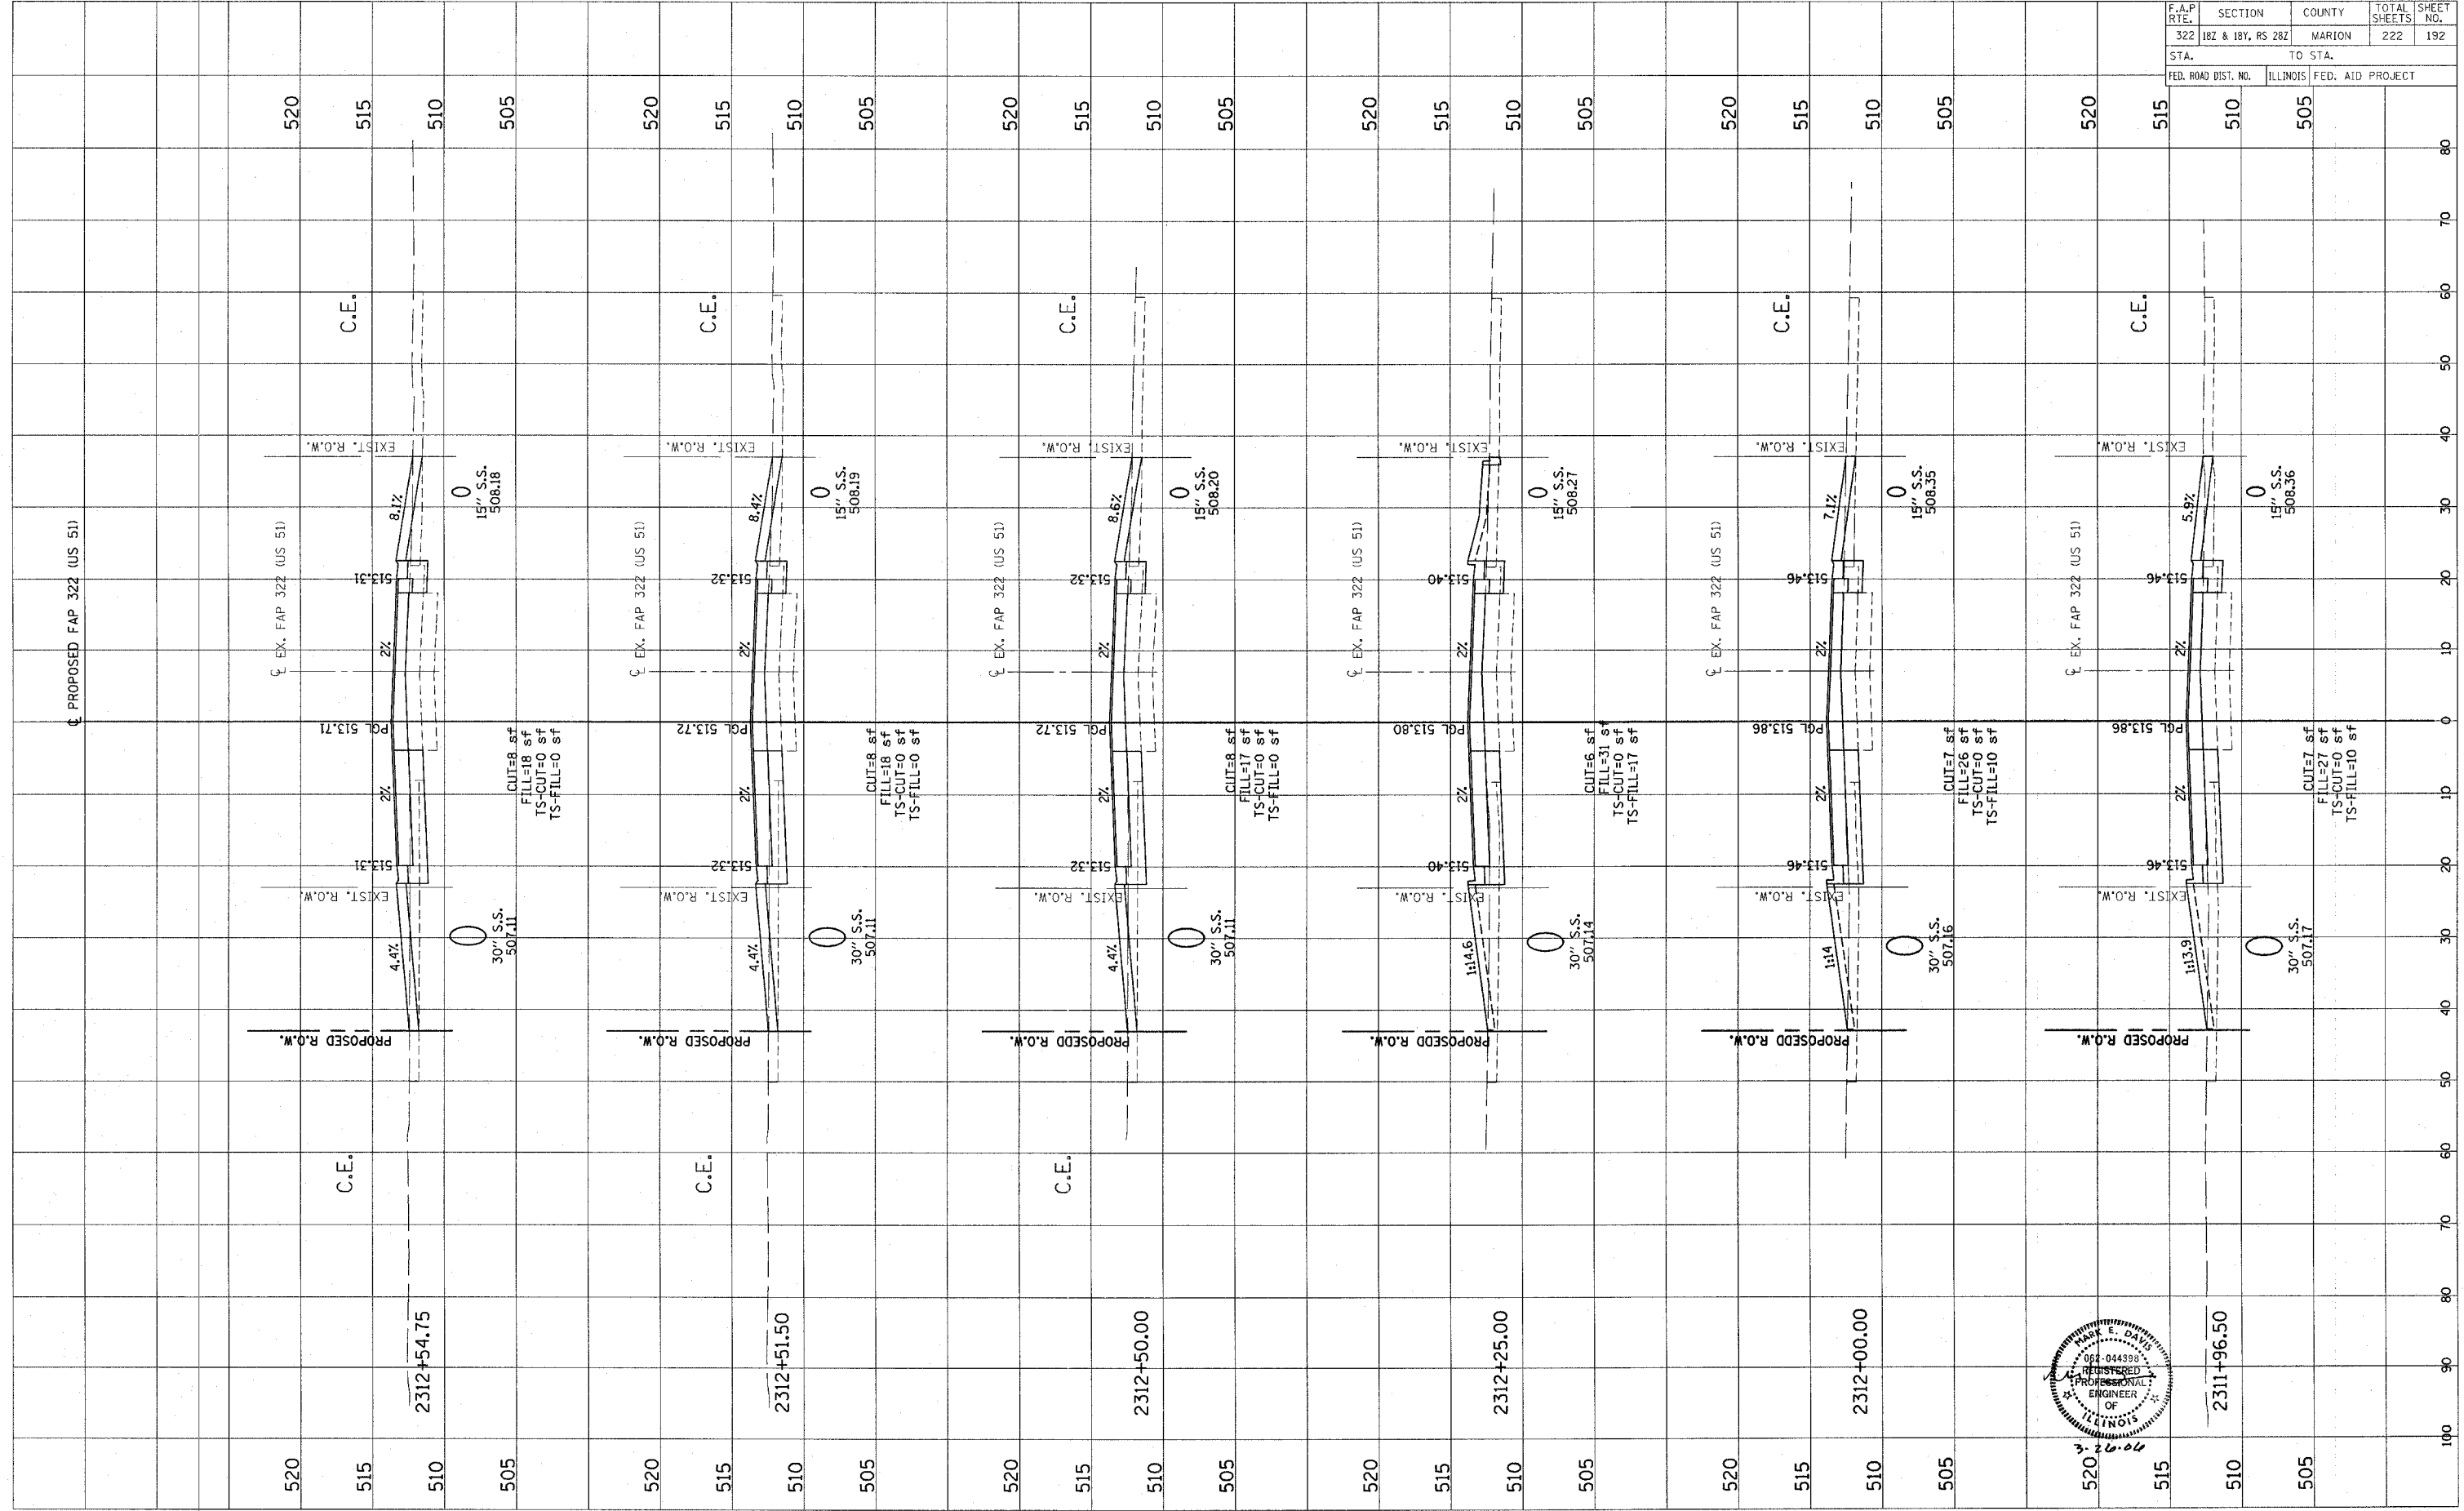

CONTRACT NO. 94700

Revised 3/28/06