


ORIGINAL SURVEY PLOTTED TEMPLATE AREAS CHECKED  
 BY \_\_\_\_\_ DATE \_\_\_\_\_  
 FINISHED SURVEY PLOTTED TEMPLATE AREAS CHECKED  
 BY \_\_\_\_\_ DATE \_\_\_\_\_

ORIGINAL SURVEY PLOTTED TEMPLATE AREAS CHECKED  
 BY \_\_\_\_\_ DATE \_\_\_\_\_  
 FINISHED SURVEY PLOTTED TEMPLATE AREAS CHECKED  
 BY \_\_\_\_\_ DATE \_\_\_\_\_

F.A.P. RTE.	SECTION	COUNTY	TOTAL SHEETS	SHEET NO.
322	182 & 18V, RS 282	MARION	222	196
STA.		TO STA.		
FED. ROAD DIST. NO.		ILLINOIS FED. AID PROJECT		

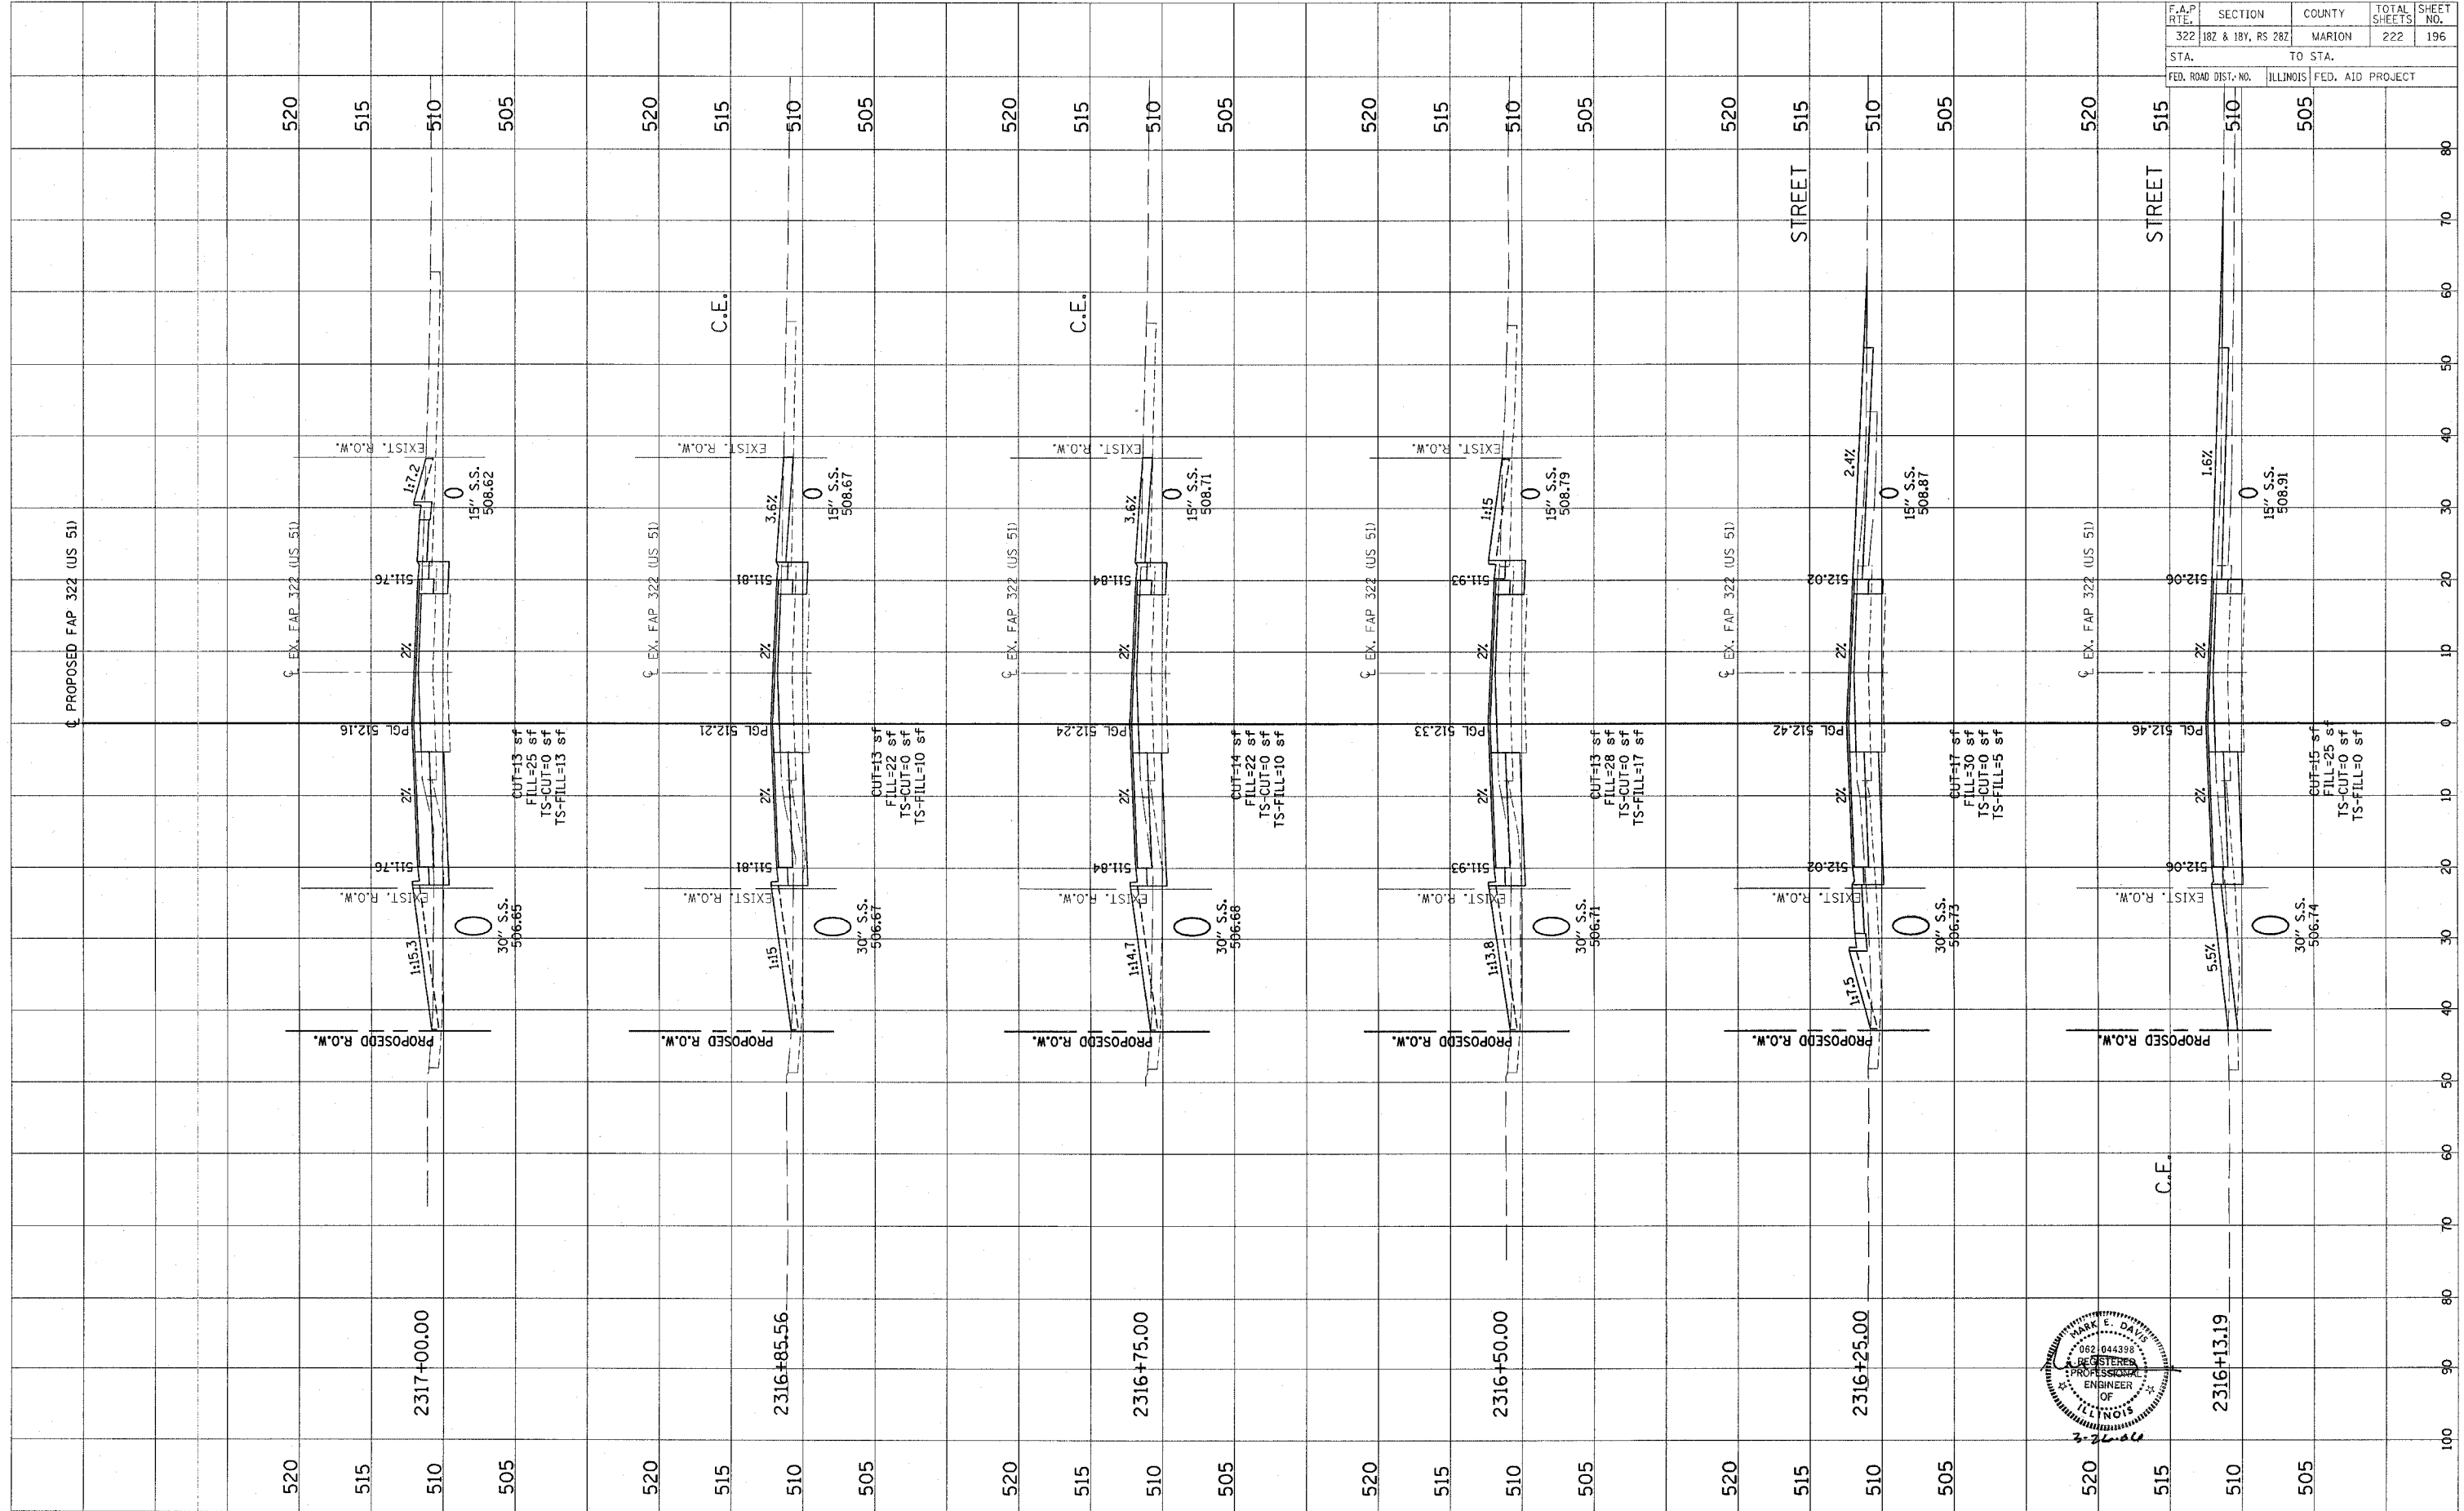

CONTRACT NO. 94700

Revised 3/28/00