
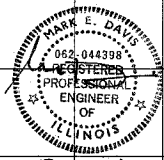


FINAL SURVEY PLOTTED AREAS CHECKED	BY	DATE
NOTE BOOK NO.		
AREAS CHECKED		
AREAS ORDERED		

ORIGINAL SURVEY PLOTTED AREAS CHECKED	BY	DATE
NOTE BOOK NO.		
AREAS CHECKED		
AREAS ORDERED		

F.A.P. RTE.	SECTION	COUNTY	TOTAL SHEETS	SHEET NO.
322	182 & 18V, RS 282	MARION	222	198
STA.	TO STA.			
FED. ROAD DIST. NO.	ILLINOIS FED. AID PROJECT			

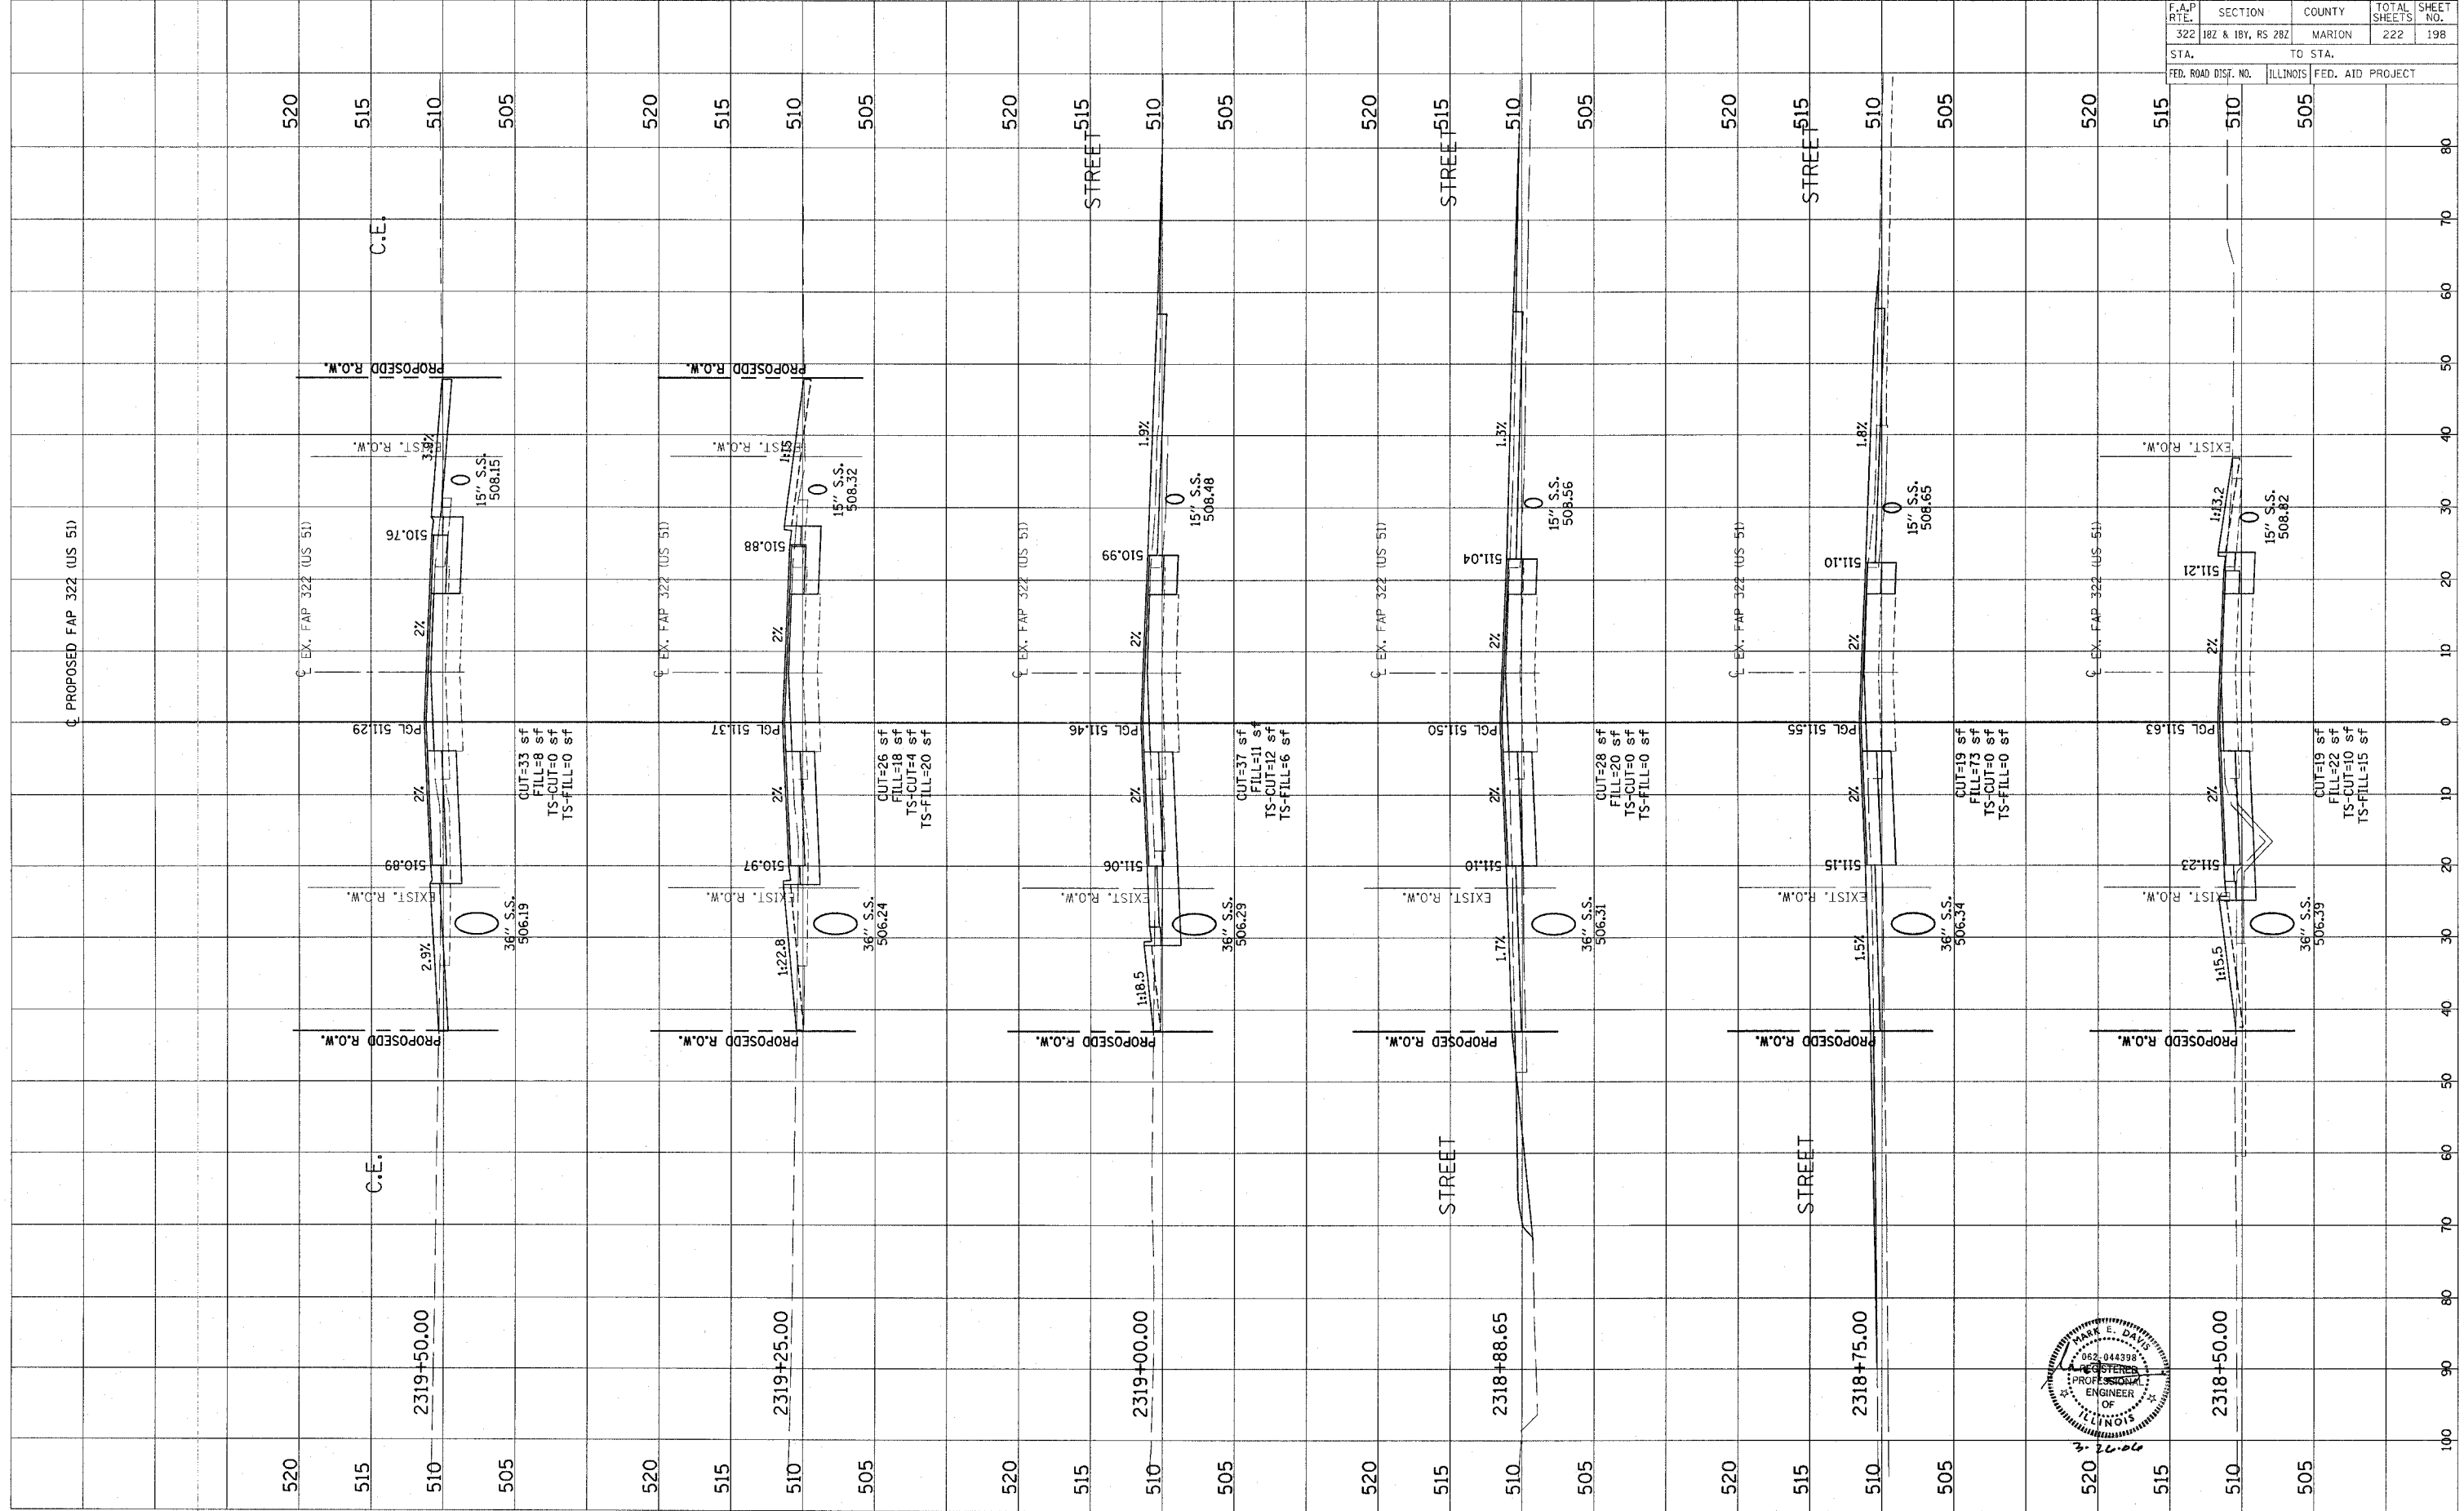

CONTRACT NO. 94700

Revised 3/28/06