
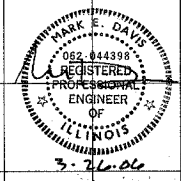


ORIGINAL SURVEY	DATE
SCHEMATIC	BY
NOTED	DATE
PLOTTED	BY
TEMPLATE	DATE
AREAS CHECKED	BY
NO.	

FINAL SURVEY	DATE
SCHEMATIC	BY
NOTED	DATE
PLOTTED	BY
TEMPLATE	DATE
AREAS CHECKED	BY
NO.	

F.A.P. RTE.	SECTION	COUNTY	TOTAL SHEETS	SHEET NO.
322	187 & 189, RS 282	MARION	222	201
STA.	TO STA.			
FED. ROAD DIST. NO.	ILLINOIS	FED. AID PROJECT		

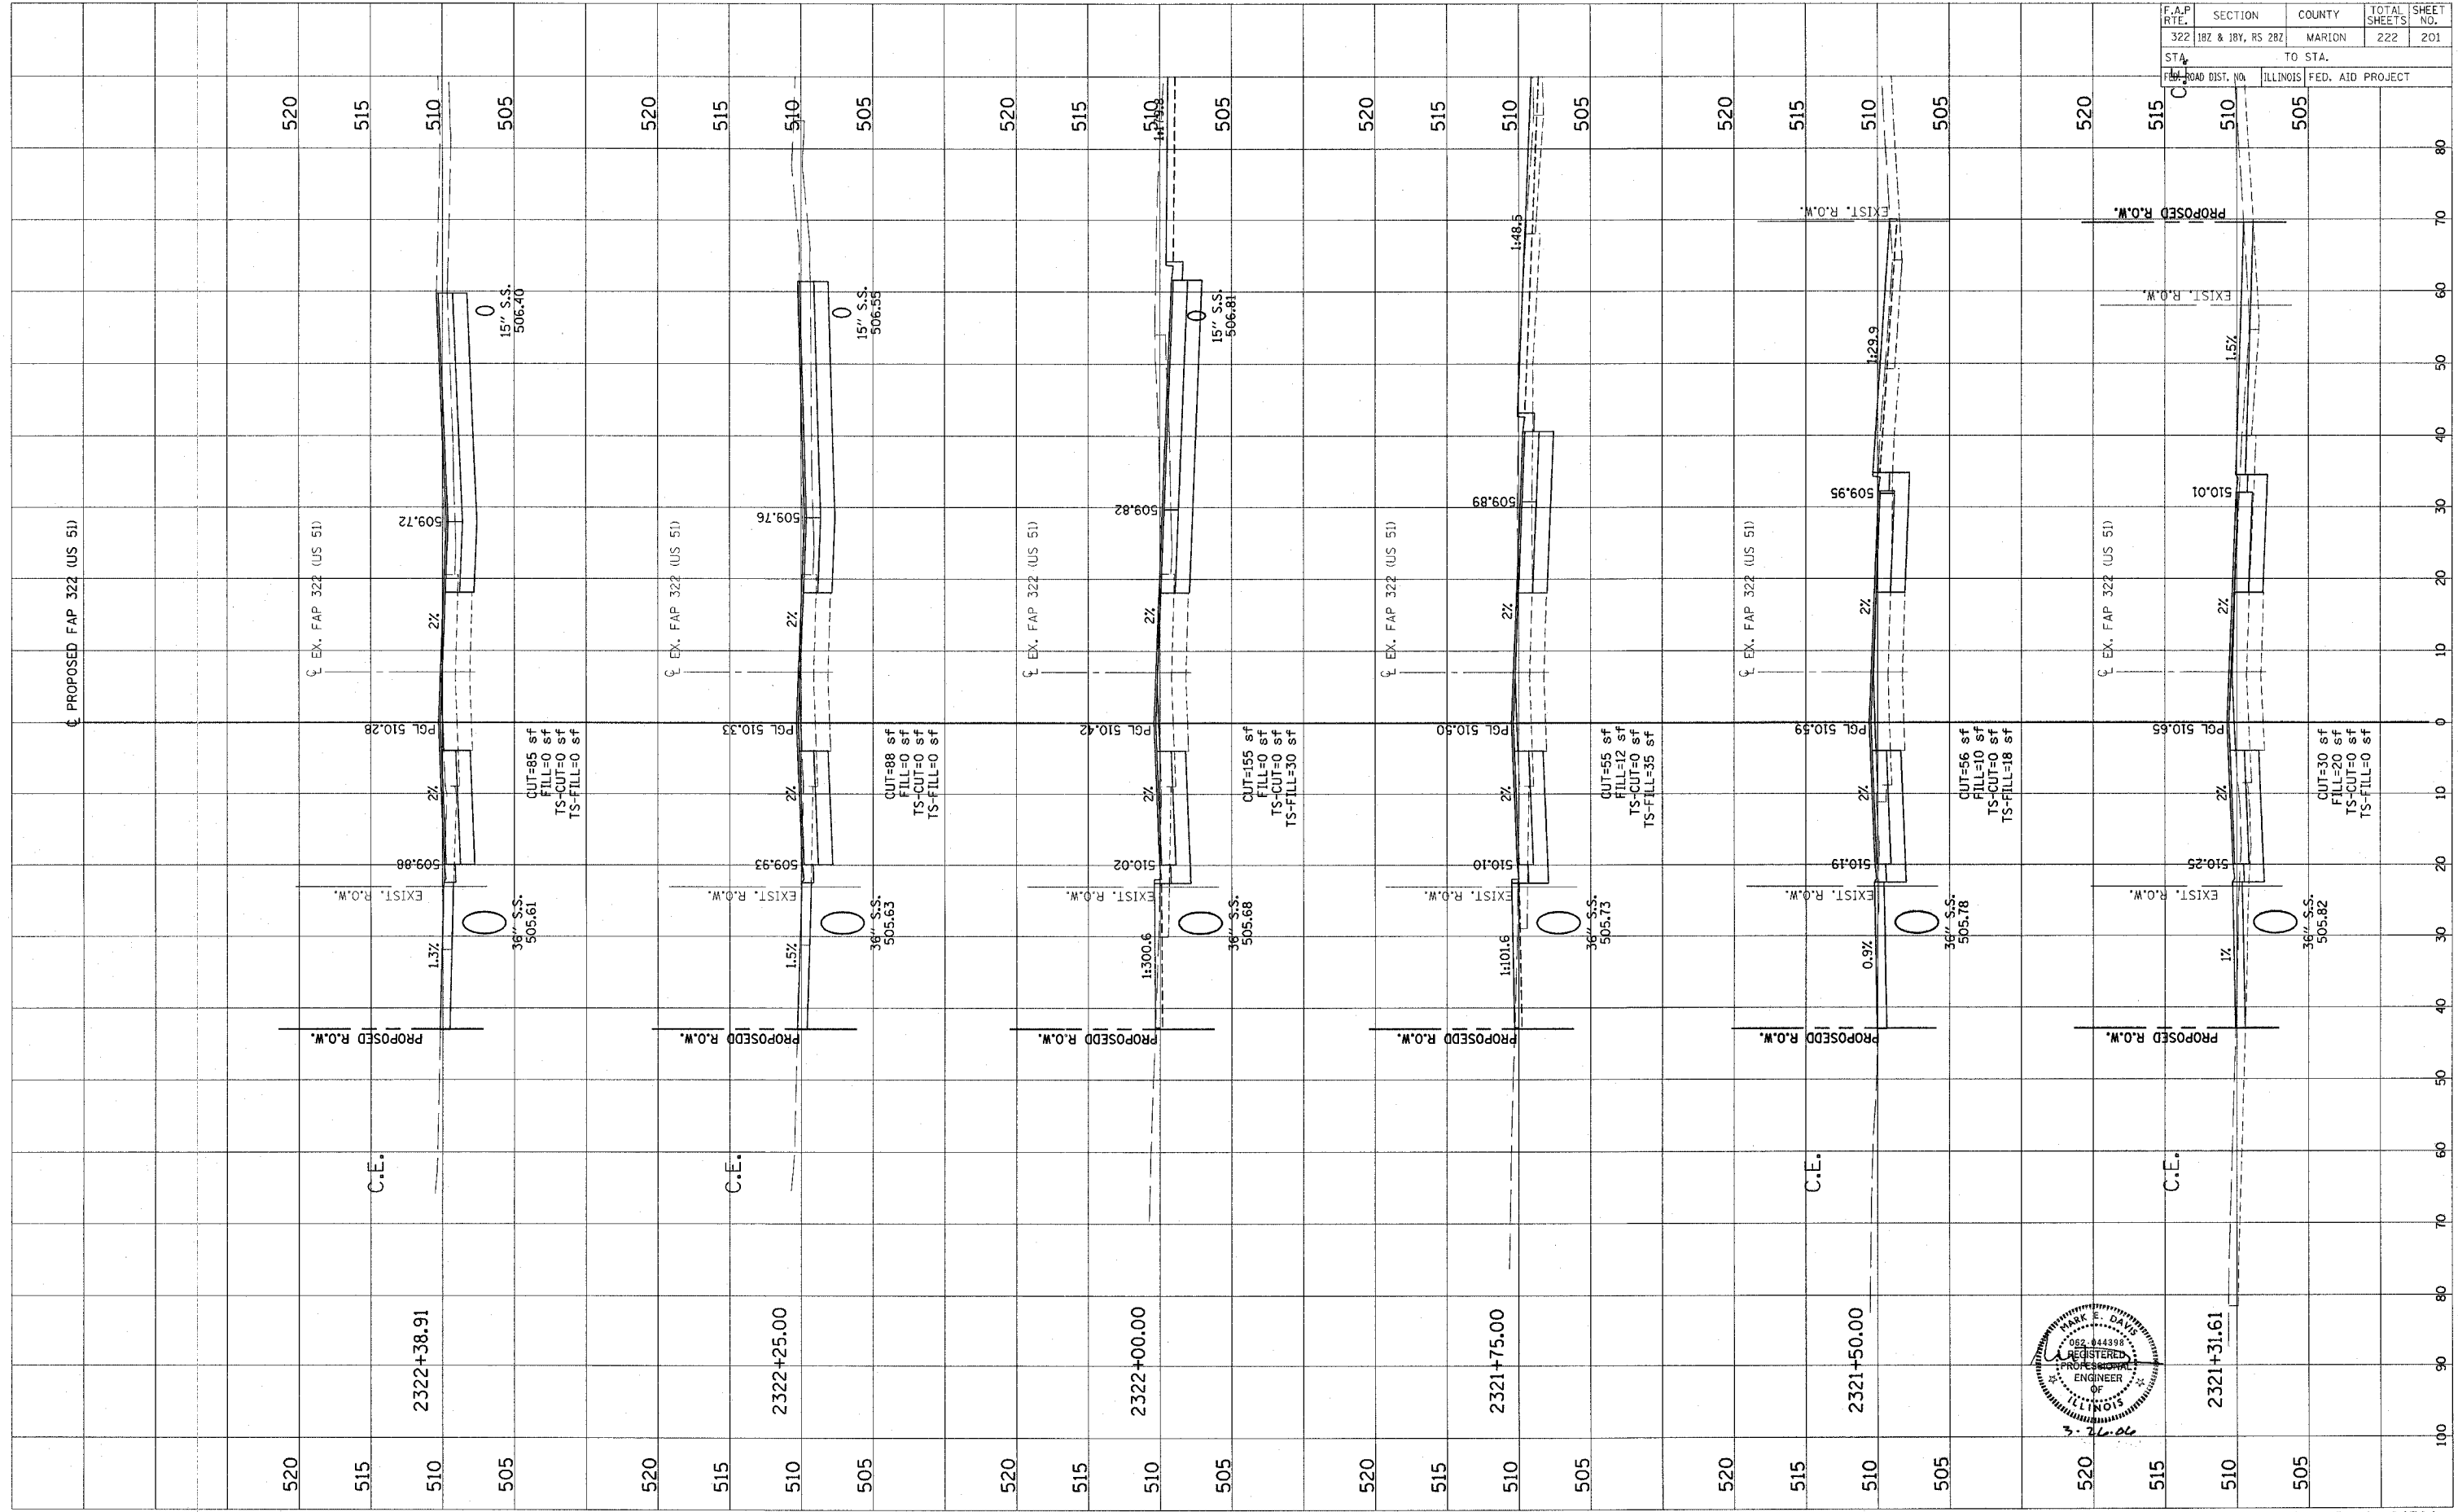

CONTRACT NO. 94700

Revised 3/28/06