
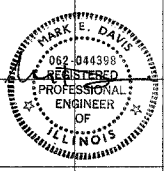


FINAL SURVEY PLOTTED
 NOTE BOOK TEMPLATE AREAS CHECKED
 BY DATE

ORIGINAL SURVEY PLOTTED
 NOTE BOOK TEMPLATE AREAS CHECKED
 BY DATE

F.A.P. RTE.	SECTION	COUNTY	TOTAL SHEETS	SHEET NO.
322	182 & 18Y, RS 282	MARION	222	204
STA.		TO STA.		
FED. ROAD DIST. NO.		ILLINOIS FED. AID PROJECT		

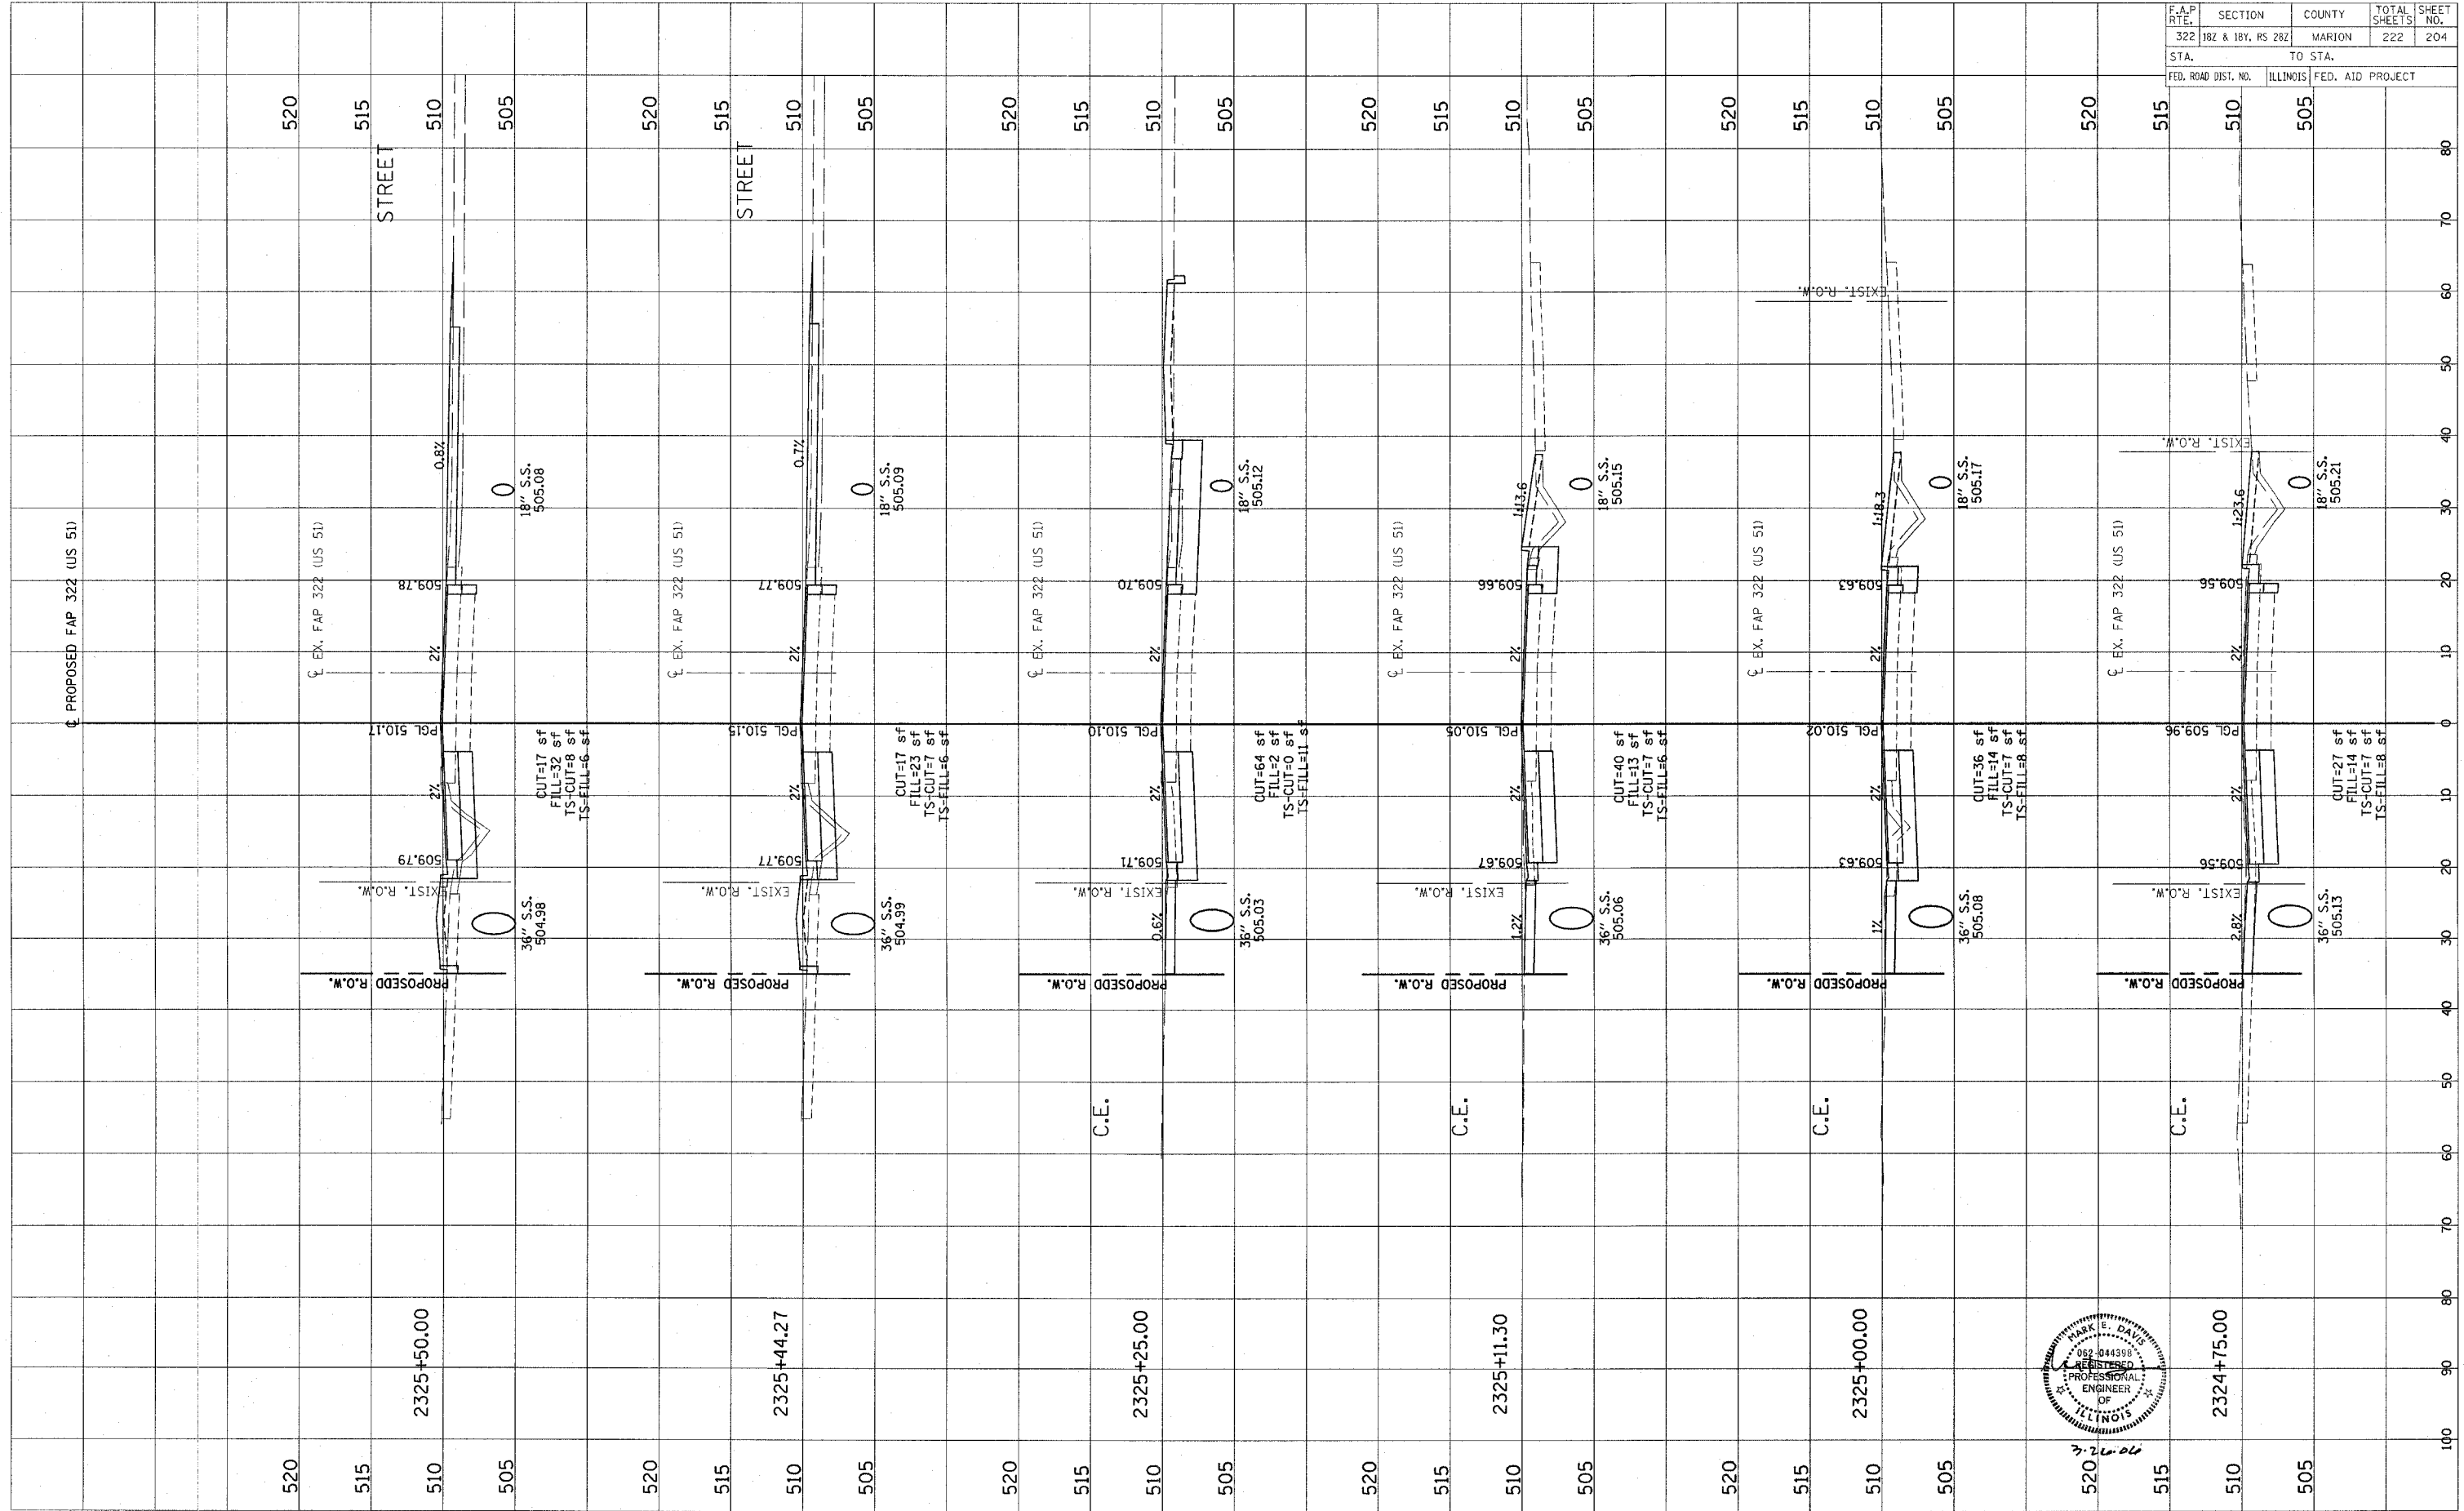

CONTRACT NO. 94700

Revised 3/28/00