
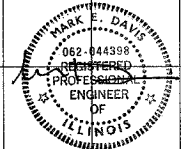


FINAL SURVEY
 SORTED
 NOTE BOOK
 TEMPLATE
 AREAS CHECKED
 BY: _____ DATE: _____

ORIGINAL SURVEY
 SORTED
 NOTE BOOK
 TEMPLATE
 AREAS CHECKED
 BY: _____ DATE: _____

| | | | | |
|---------------------|-------------------|---------------------------|--------------|-----------|
| F.A.P. RTE. | SECTION | COUNTY | TOTAL SHEETS | SHEET NO. |
| 322 | 182 & 18Y, RS 282 | MARION | 222 | 205 |
| STA. | | TO STA. | | |
| FED. ROAD DIST. NO. | | ILLINOIS FED. AID PROJECT | | |

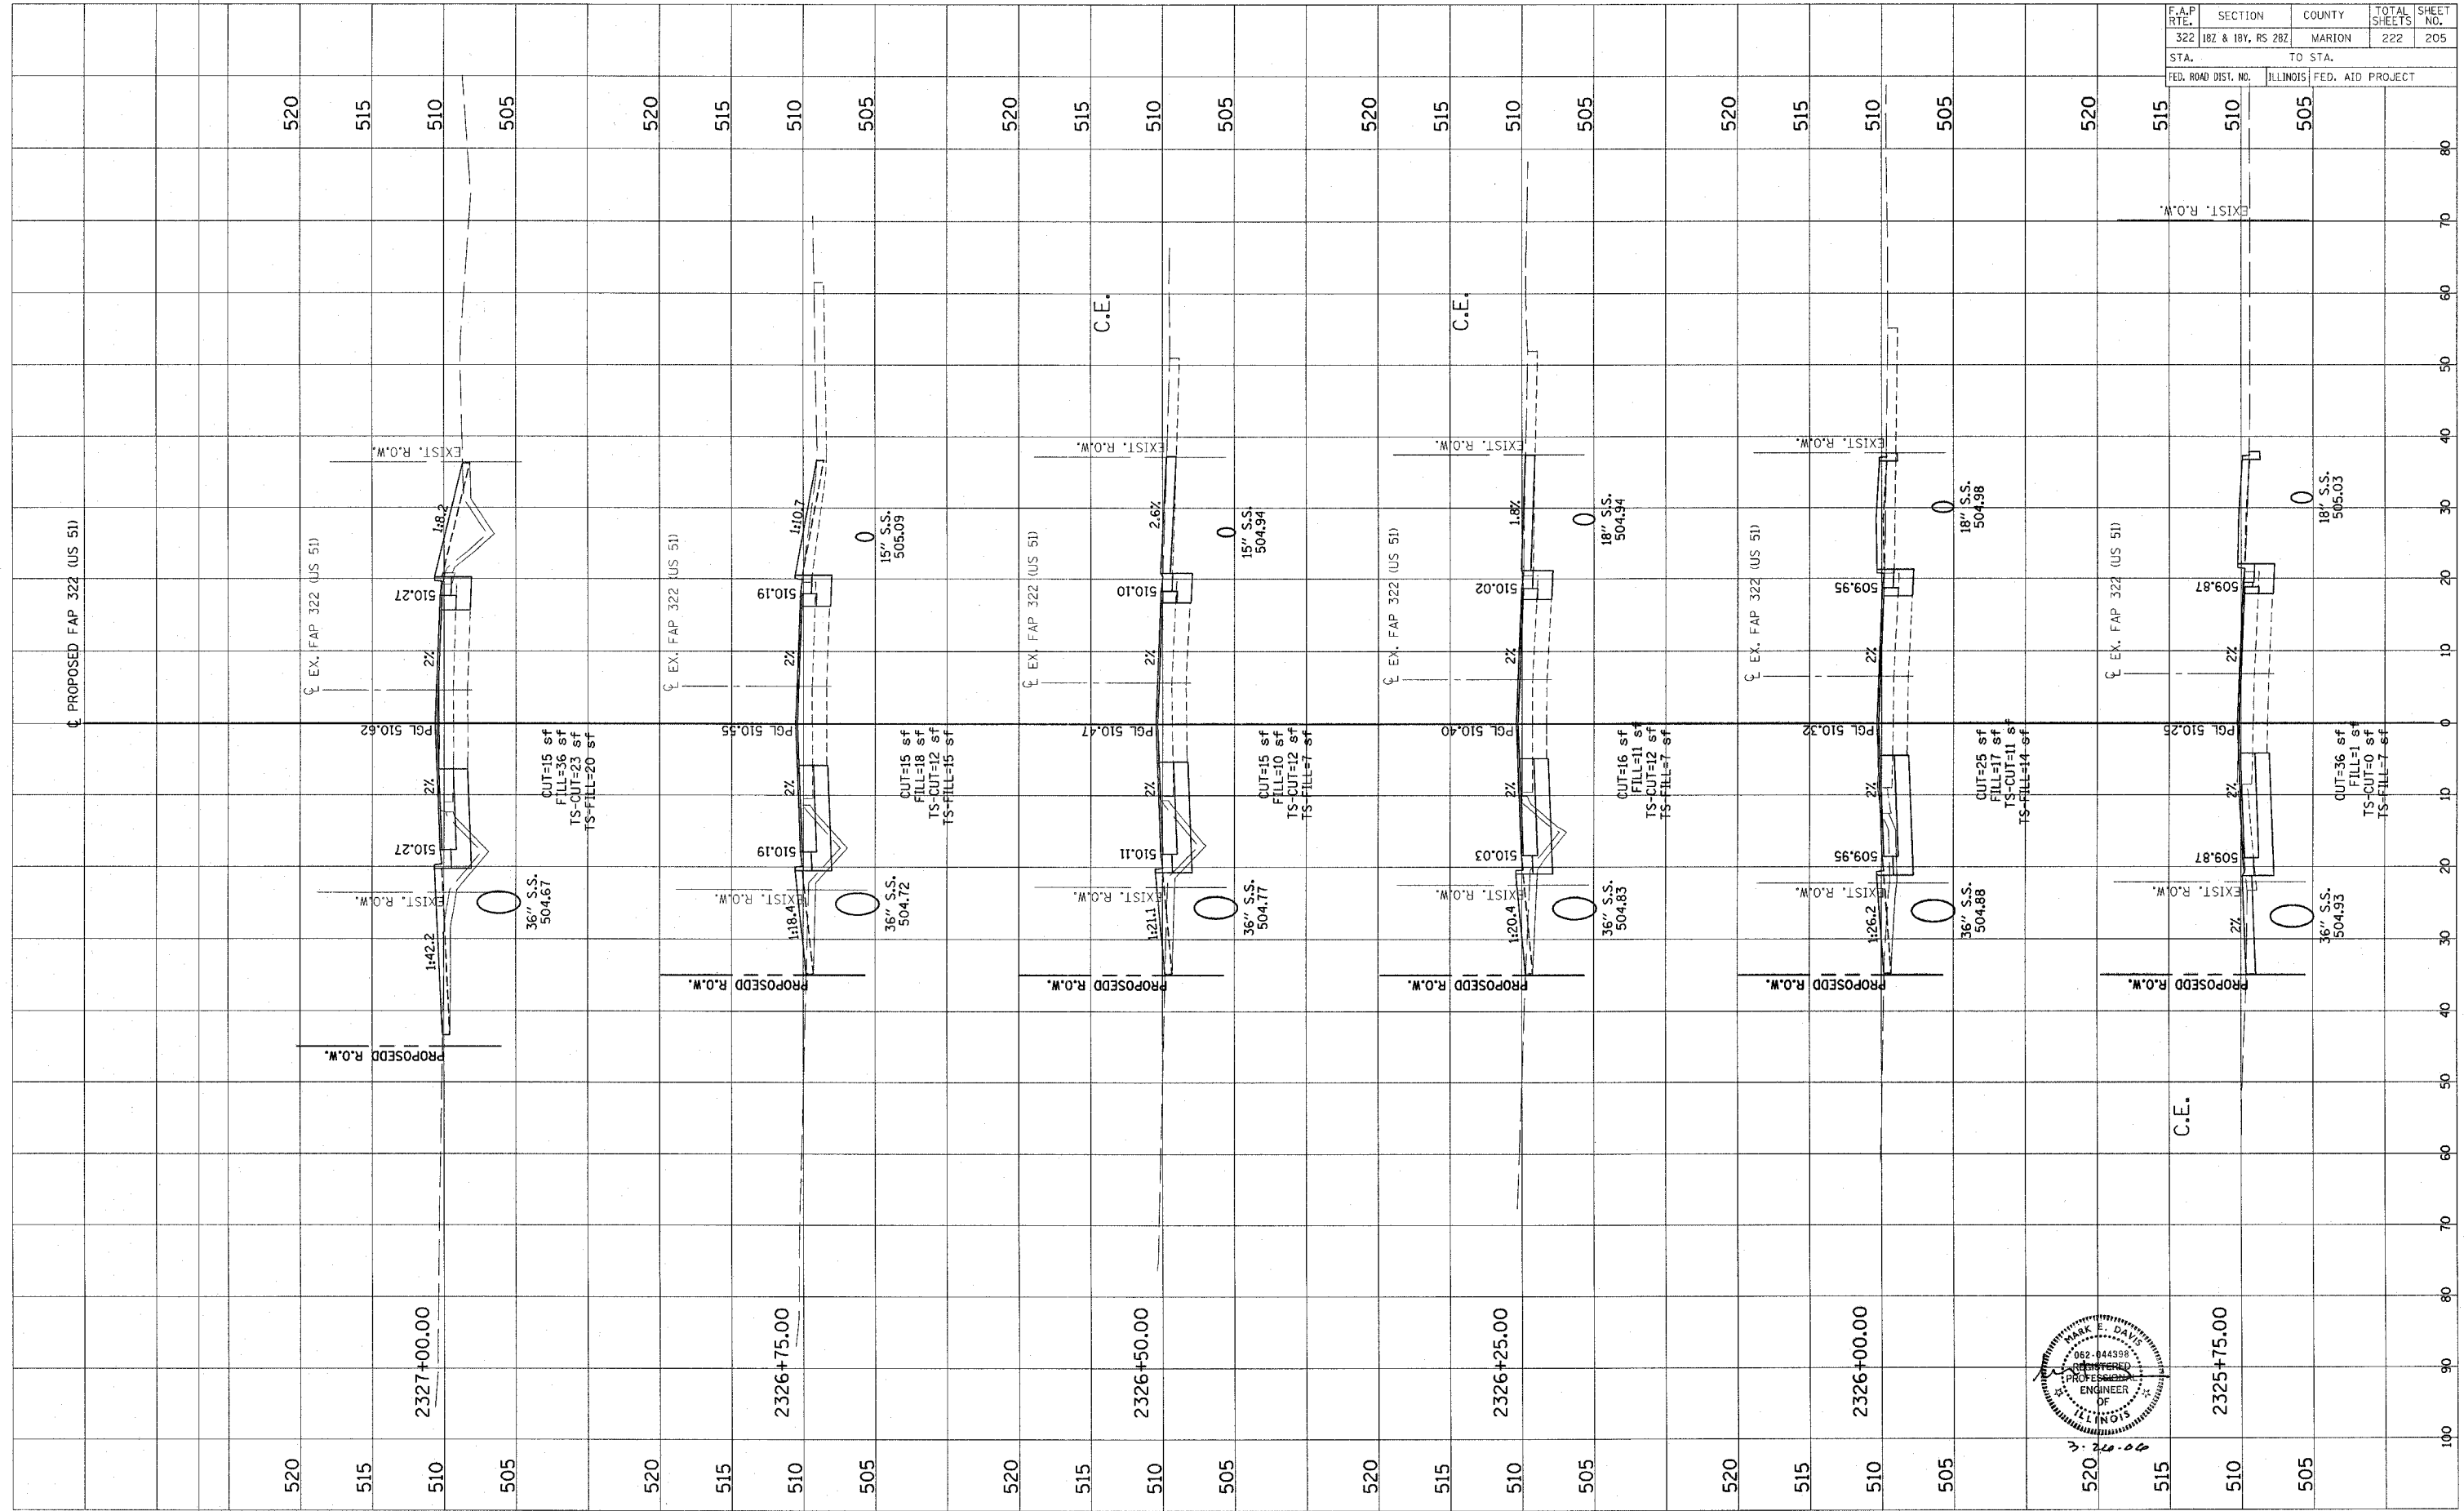

CONTRACT NO. 94700

Revised 3/28/06